
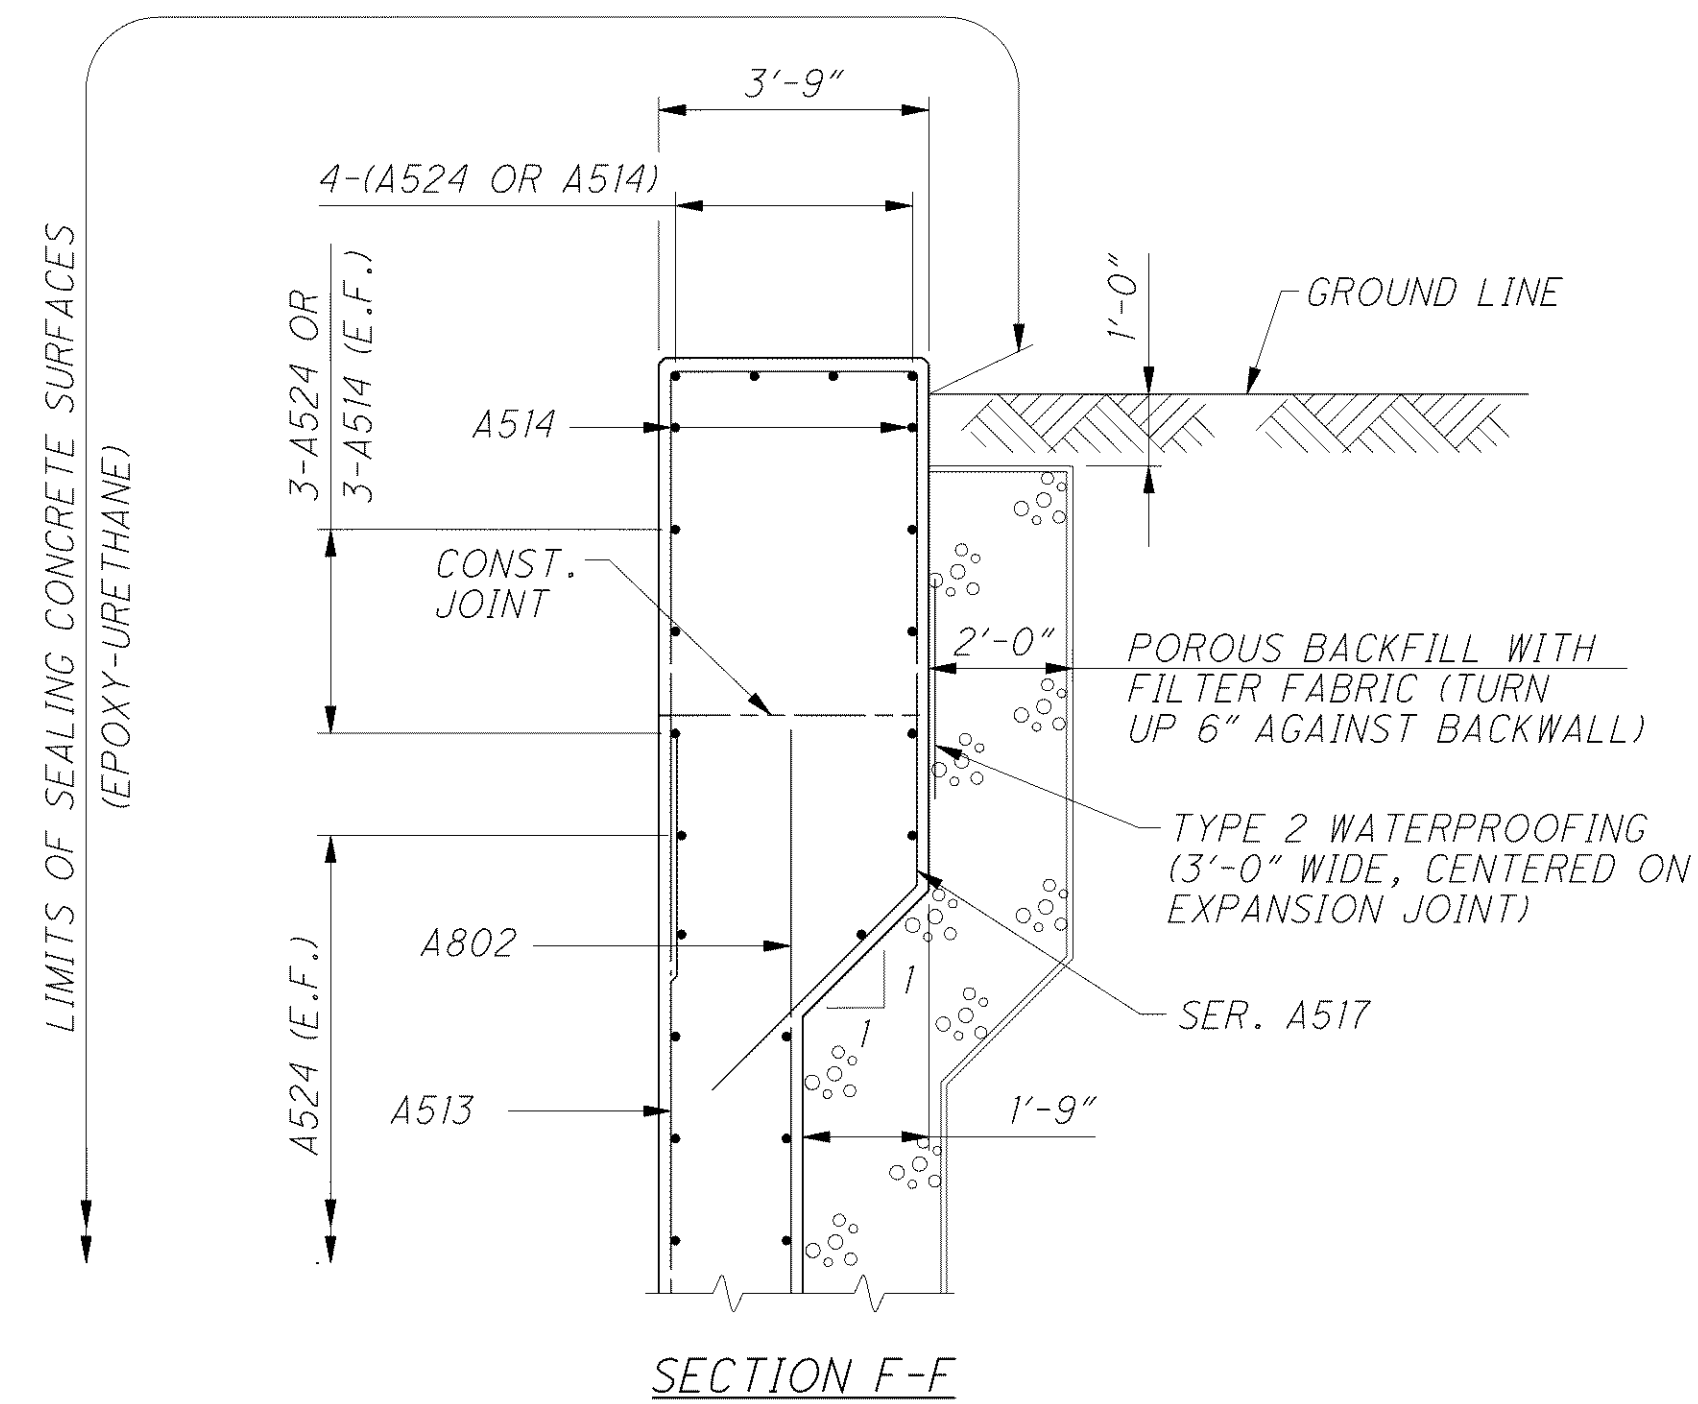


g:\project\cv000048a001\drawing\lak\13486\bridge\lak002_0530p\sheets\002_0530PAF002.dgn 6/23/2008 6:19:15 PM troxberry

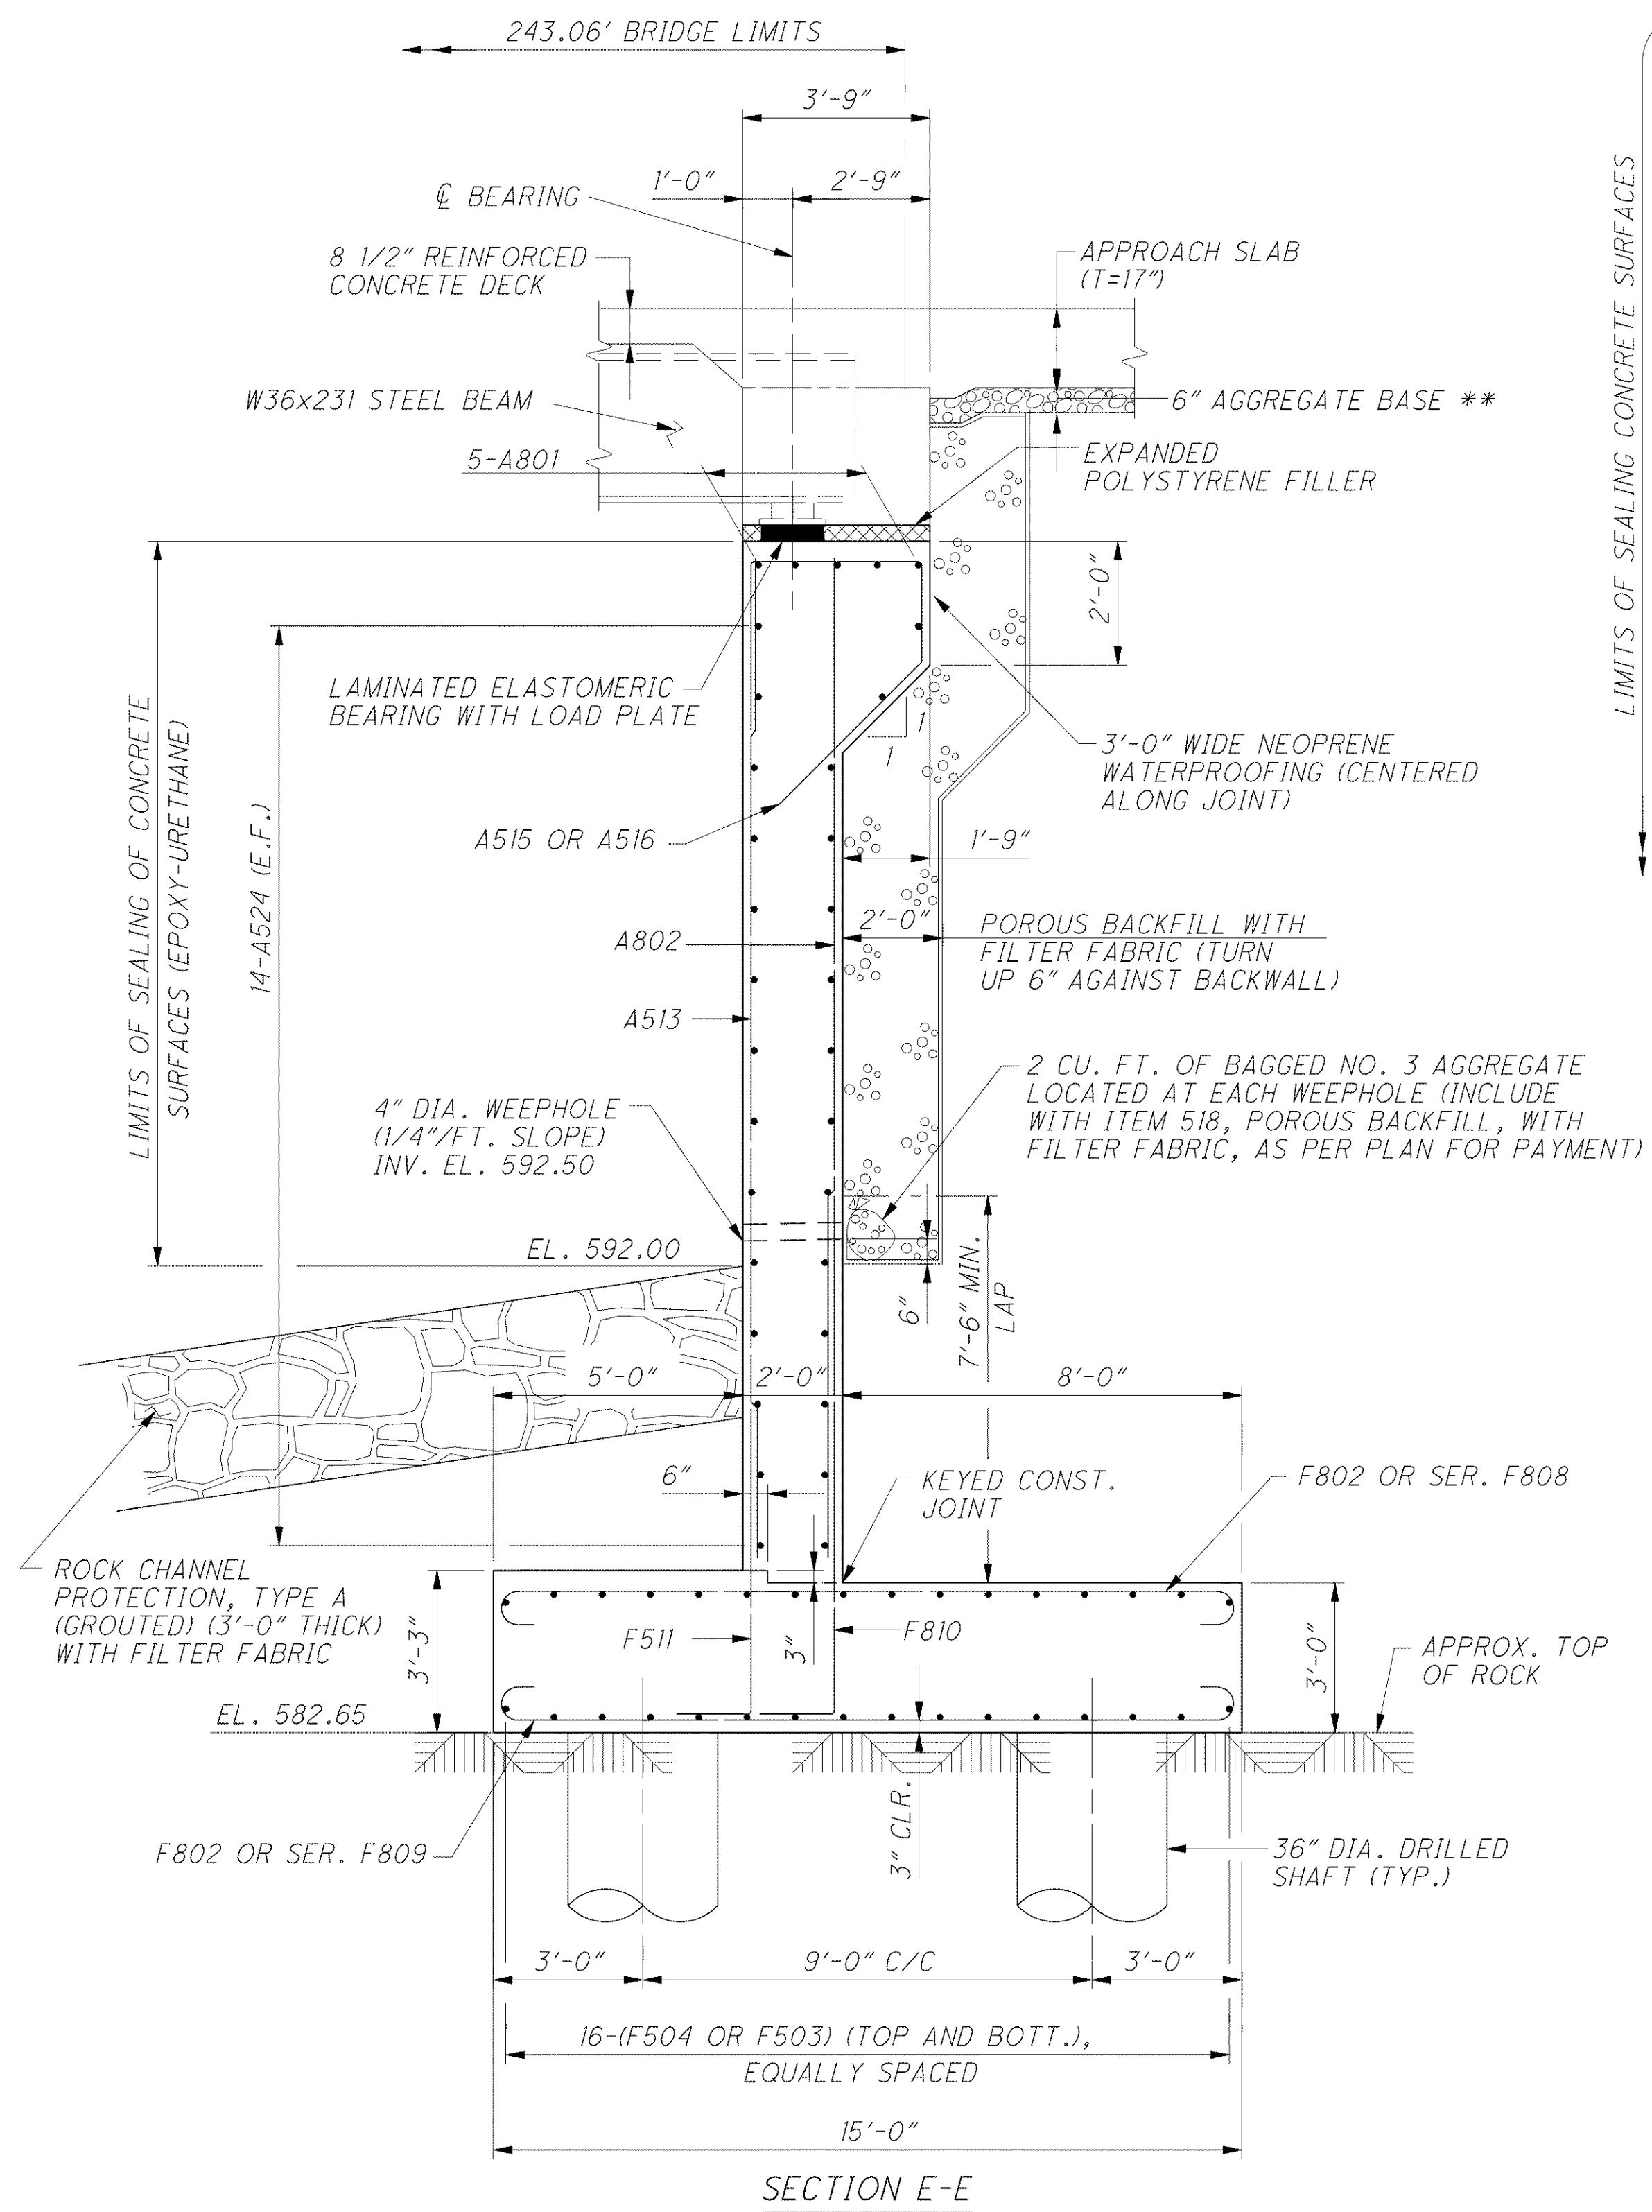

** INCLUDE WITH ROADWAY QUANTITIES FOR PAYMENT.

NOTES

1. MINIMUM BAR LAPS ARE AS FOLLOWS:
#5 BARS = 41" #8 BARS = 87"
2. PROVIDE A 1" CHAMFER ON ALL EXPOSED CONCRETE CORNERS.
3. POROUS BACKFILL WITH FILTER FABRIC, TWO (2) FEET THICK (MIN.) SHALL EXTEND UP TO THE PLANE OF THE SUBGRADE, TO ONE (1) FOOT BELOW THE EMBANKMENT SURFACE OR TO THE BOTTOM OF THE APPROACH SLAB, AND LATERALLY TO THE ENDS OF THE WINGWALLS. FILTER FABRIC SHALL CONFORM WITH 712.09, TYPE A. FILTER FABRIC IS INCLUDED WITH POROUS BACKFILL FOR PAYMENT.
4. FOR FORWARD ABUTMENT DIAPHRAGM DETAILS SEE SHEET 18 | 28 .
5. FOR BEARING DETAILS SEE SHEET 14 | 28 .
6. FOR FORWARD ABUTMENT PLAN AND ELEVATION SEE SHEET 10 | 28 .
7. FOR LEGEND OF ABBREVIATIONS SEE SHEET 3 | 28 .
8. WINGWALL AND ABUTMENT CONCRETE ABOVE THE BEAM SEAT SHALL NOT BE PLACED UNTIL AFTER THE DECK SLAB AND ABUTMENT DIAPHRAGM HAVE BEEN PLACED AND PROPERLY CURED.
9. FOR FOUNDATION PLAN SEE SHEET 6 | 28 .

