


o:\project\c000048a001\drawing\lak\13486\bridge\sheet\02_0542c\sheet\002_0542crl001.dgn 6/24/2008 5:01:18 PM troxberry

REINFORCING SCHEDULE												
BAR MARK	NO. REQUIRED			BAR LENGTH	BAR TYPE	DIMENSIONS						WEIGHT LBS.
	STEP 3 #	STEP 4 #	TOTAL			A	B	C	D	E	INCR.	
REAR ABUTMENT												
F501	49	44	93	17' - 1"	5	2' - 7"	5' - 8"					1,653
F502	12		12	17' - 3"	ST.	17' - 3"						216
F503	6		6	12' - 2"	51	12' - 2"						76
F504	1	1	2	9' - 1"	2	2' - 8"	3' - 4"					19
F505	1		1	10' - 3"	2	2' - 8"	3' - 11"					11
SERIES F506	1 SET OF 5		1 SET OF 5	11' - 11" TO 18' - 1"	2	2' - 8"	4' - 9" TO 7' - 10"				1'-6 1/2"	78
F507	1		1	19' - 9"	2	2' - 8"	8' - 8"					21
F508	7		7	20' - 5"	2	2' - 8"	9' - 0"					149
F509	34	4	38	19' - 11"	5	3' - 2"	6' - 6"					788
F510	12	12	24	30' - 0"	ST.	30' - 0"						751
F511		1	1	9' - 11"	2	2' - 8"	3' - 9"					10
F512		6	6	12' - 2"	50	12' - 2"						76
F513		12	12	18' - 3"	ST.	18' - 3"						228
F514 NOT USED IN REAR ABUTMENT												
SERIES F515		1 SET OF 24	1 SET OF 24	15' - 11" TO 18' - 3"	5	3' - 2"	5' - 0" TO 6' - 2"				5/8"	428
SERIES F516		1 SET OF 5	1 SET OF 5	11' - 5" TO 17' - 5"	2	2' - 8"	4' - 6" TO 7' - 6"				9"	75
F517		8	8	17' - 9"	2	2' - 8"	7' - 8"					148
F518 THRU F527 NOT USED IN REAR ABUTMENT												
F801	12		12	25' - 8"	ST.	25' - 8"						822
F802	4		4	12' - 2"	51	12' - 2"						130
F803		4	4	12' - 2"	50	12' - 2"						130
F804		12	12	23' - 8"	ST.	23' - 8"						758
F805 THRU F810 NOT USED IN REAR ABUTMENT												
A501	3		3	10' - 8"	ST.	10' - 8"						33
SERIES A502	1 SET OF 3		1 SET OF 3	13' - 9" TO 15' - 3"	9	11' - 9"	1' - 0" TO 2' - 1"	1' - 9" TO 2' - 10"			9"	14
A503 NOT USED IN REAR ABUTMENT												
A504	8	7	15	7' - 3"	2	2' - 8"	2' - 5"					113
SERIES A505	1 SET OF 5		1 SET OF 5	6' - 11" TO 13' - 9"	2	2' - 8"	2' - 3" TO 5' - 8"				1' - 8 1/2"	54
A506	2	3	5	14' - 7"	2	2' - 8"	6' - 1"					76
SERIES A507	1 SET OF 4		1 SET OF 4	4' - 9" TO 12' - 2"	ST.	4' - 9" TO 12' - 2"					2'-5"	35
SERIES A508	1 SET OF 4		1 SET OF 4	5' - 10" TO 13' - 3"	ST.	5' - 10" TO 13' - 3"					2'-5"	40
SERIES A509		1 SET OF 4	1 SET OF 4	6' - 6" TO 14' - 0"	ST.	6' - 6" TO 14' - 0"					2'-6"	43

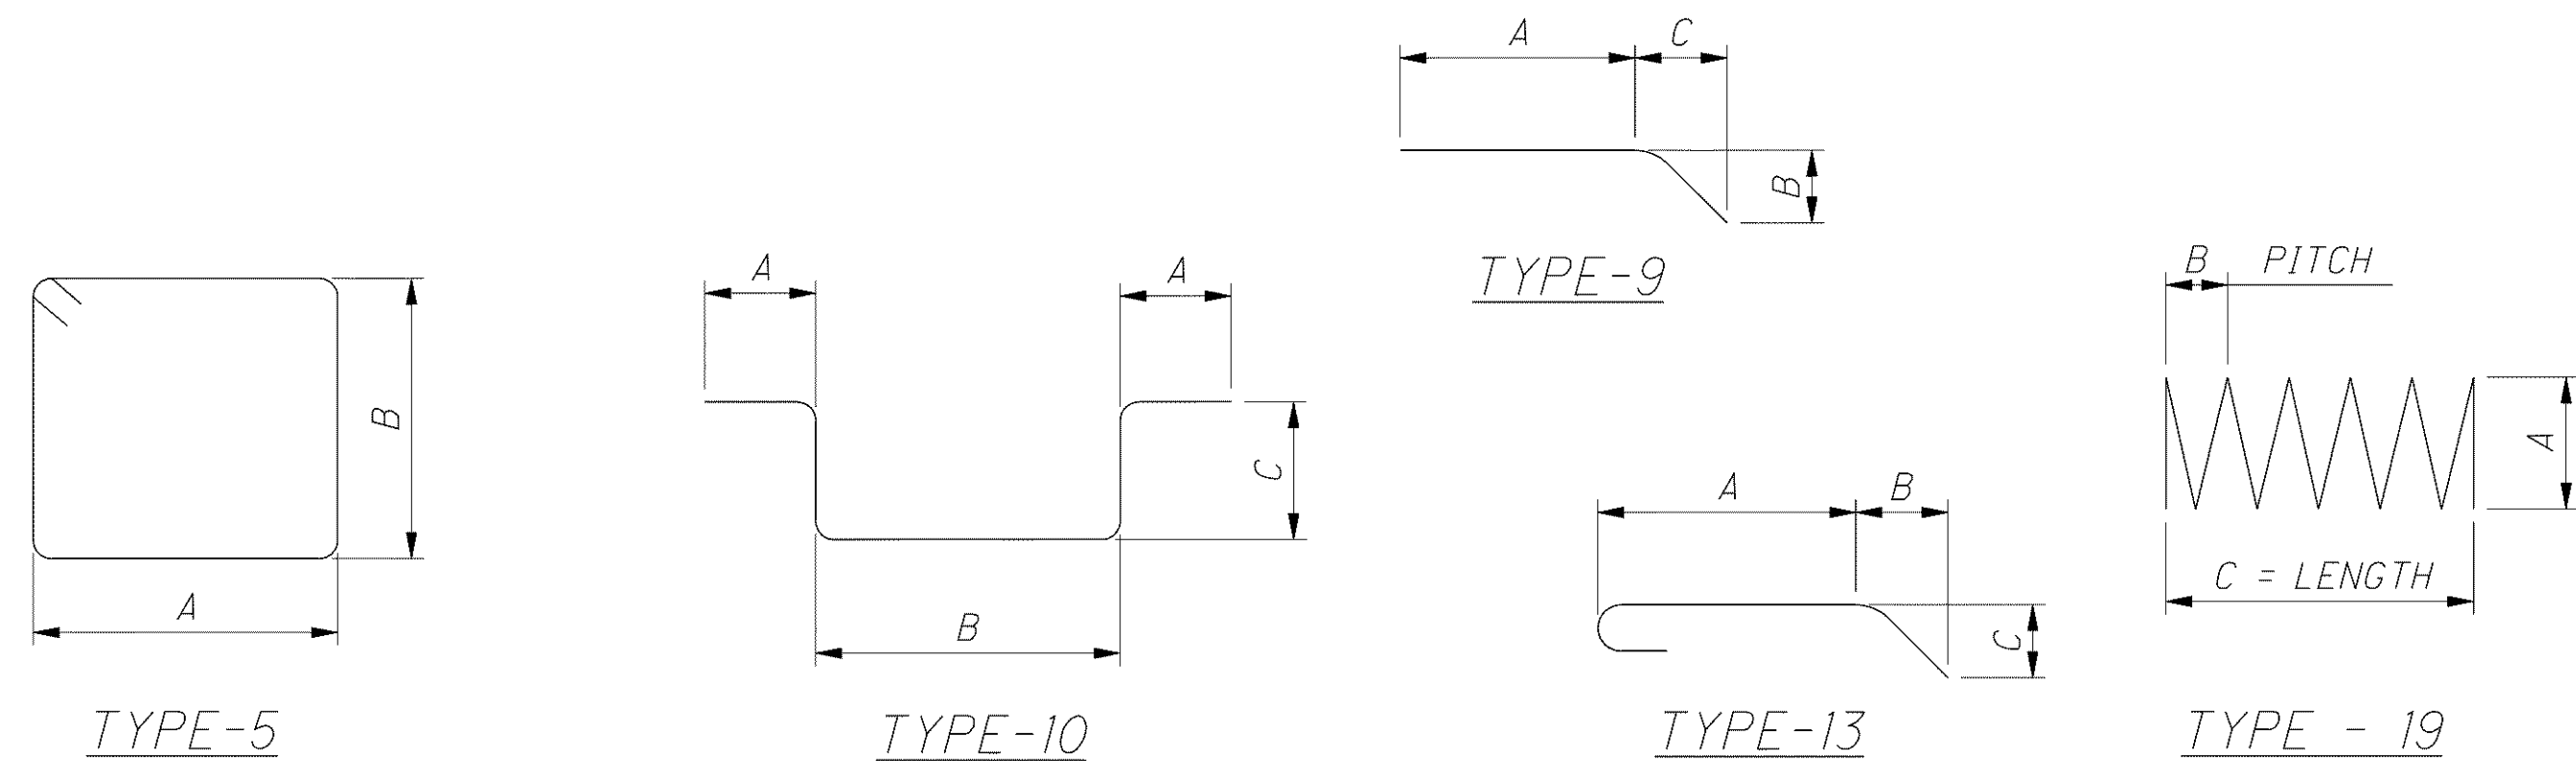

REINFORCING SCHEDULE												
BAR MARK	NO. REQUIRED			BAR LENGTH	BAR TYPE	DIMENSIONS						WEIGHT LBS.
	STEP 3 #	STEP 4 #	TOTAL			A	B	C	D	E	INCR.	
REAR ABUTMENT												
SERIES A510		1 SET OF 4	1 SET OF 4	5' - 4" TO 12' - 10"	ST.	5' - 4" TO 12' - 10"					2'-6"	38
SERIES A511	1 SET OF 4		1 SET OF 4	13' - 4" TO 19' - 4"	ST.	13' - 4" TO 19' - 4"					2'-0"	68
SERIES A512	1 SET OF 4		1 SET OF 4	14' - 5" TO 20' - 5"	ST.	14' - 5" TO 20' - 5"					2'-0"	73
A513	12		12	21' - 3"	ST.	21' - 3"						266
A514	6		6	12' - 2"	51	12' - 2"						76
SERIES A515		1 SET OF 3	1 SET OF 3	15' - 2" TO 18' - 6"	ST.	15' - 2" TO 18' - 6"					1'-8"	53
SERIES A516		1 SET OF 3	1 SET OF 3	14' - 5" TO 15' - 5"	ST.	11' - 10"	1' - 3" TO 1' - 9"	2' - 4" TO 3' - 2"			6"	47
A517 THRU A519 NOT USED IN REAR ABUTMENT												
A520		10	10	18' - 3"	ST.	18' - 3"						190
A521		6	6	12' - 2"	50	12' - 2"						76
SERIES A522		1 SET OF 3	1 SET OF 3	14' - 3" TO 17' - 7"	ST.	14' - 3" TO 17' - 7"					1'-8"	50
SERIES A523		1 SET OF 5	1 SET OF 5	8' - 5" TO 14' - 1"	2	2' - 8"	3' - 0" TO 5' - 10"				1'-5"	59
A524 THRU A539 NOT USED IN REAR ABUTMENT												
A540		3	3	7' - 8"	ST.	7' - 8"						24
A541 THRU A542 NOT USED IN REAR ABUTMENT												
A801	8		8	25' - 0"	ST.	25' - 0"						534
A802	4		4	12' - 2"	51	12' - 2"						130
A803		8	8	23' - 10"	ST.	23' - 10"						509
A804		4	4	12' - 2"	50	12' - 2"						130
A805 THRU A810 NOT USED IN REAR ABUTMENT												
TOTAL REAR ABUTMENT WEIGHT (LBS.) =											9,300	

- STAGE 1, PHASE B CONSTRUCTION

- NOTES**
- ALL REINFORCING BARS SHALL BE EPOXY COATED.
 - APPR. SLAB REINF. TO BE INCLUDED WITH ITEM 526, REINFORCED CONCRETE APPROACH SLABS (T=17")

BAR MARK LEGEND

- F = FOOTING
- A = ABUTMENT
- P = PIER
- S = SUPERSTRUCTURE
- AS = APPROACH SLAB
- SP = SPIRAL
- R = RAILING

THREADED PORTION NOT INCLUDED IN BAR LENGTH NOT SHOWN IN BAR LIST

MECHANICAL CONNECTOR