
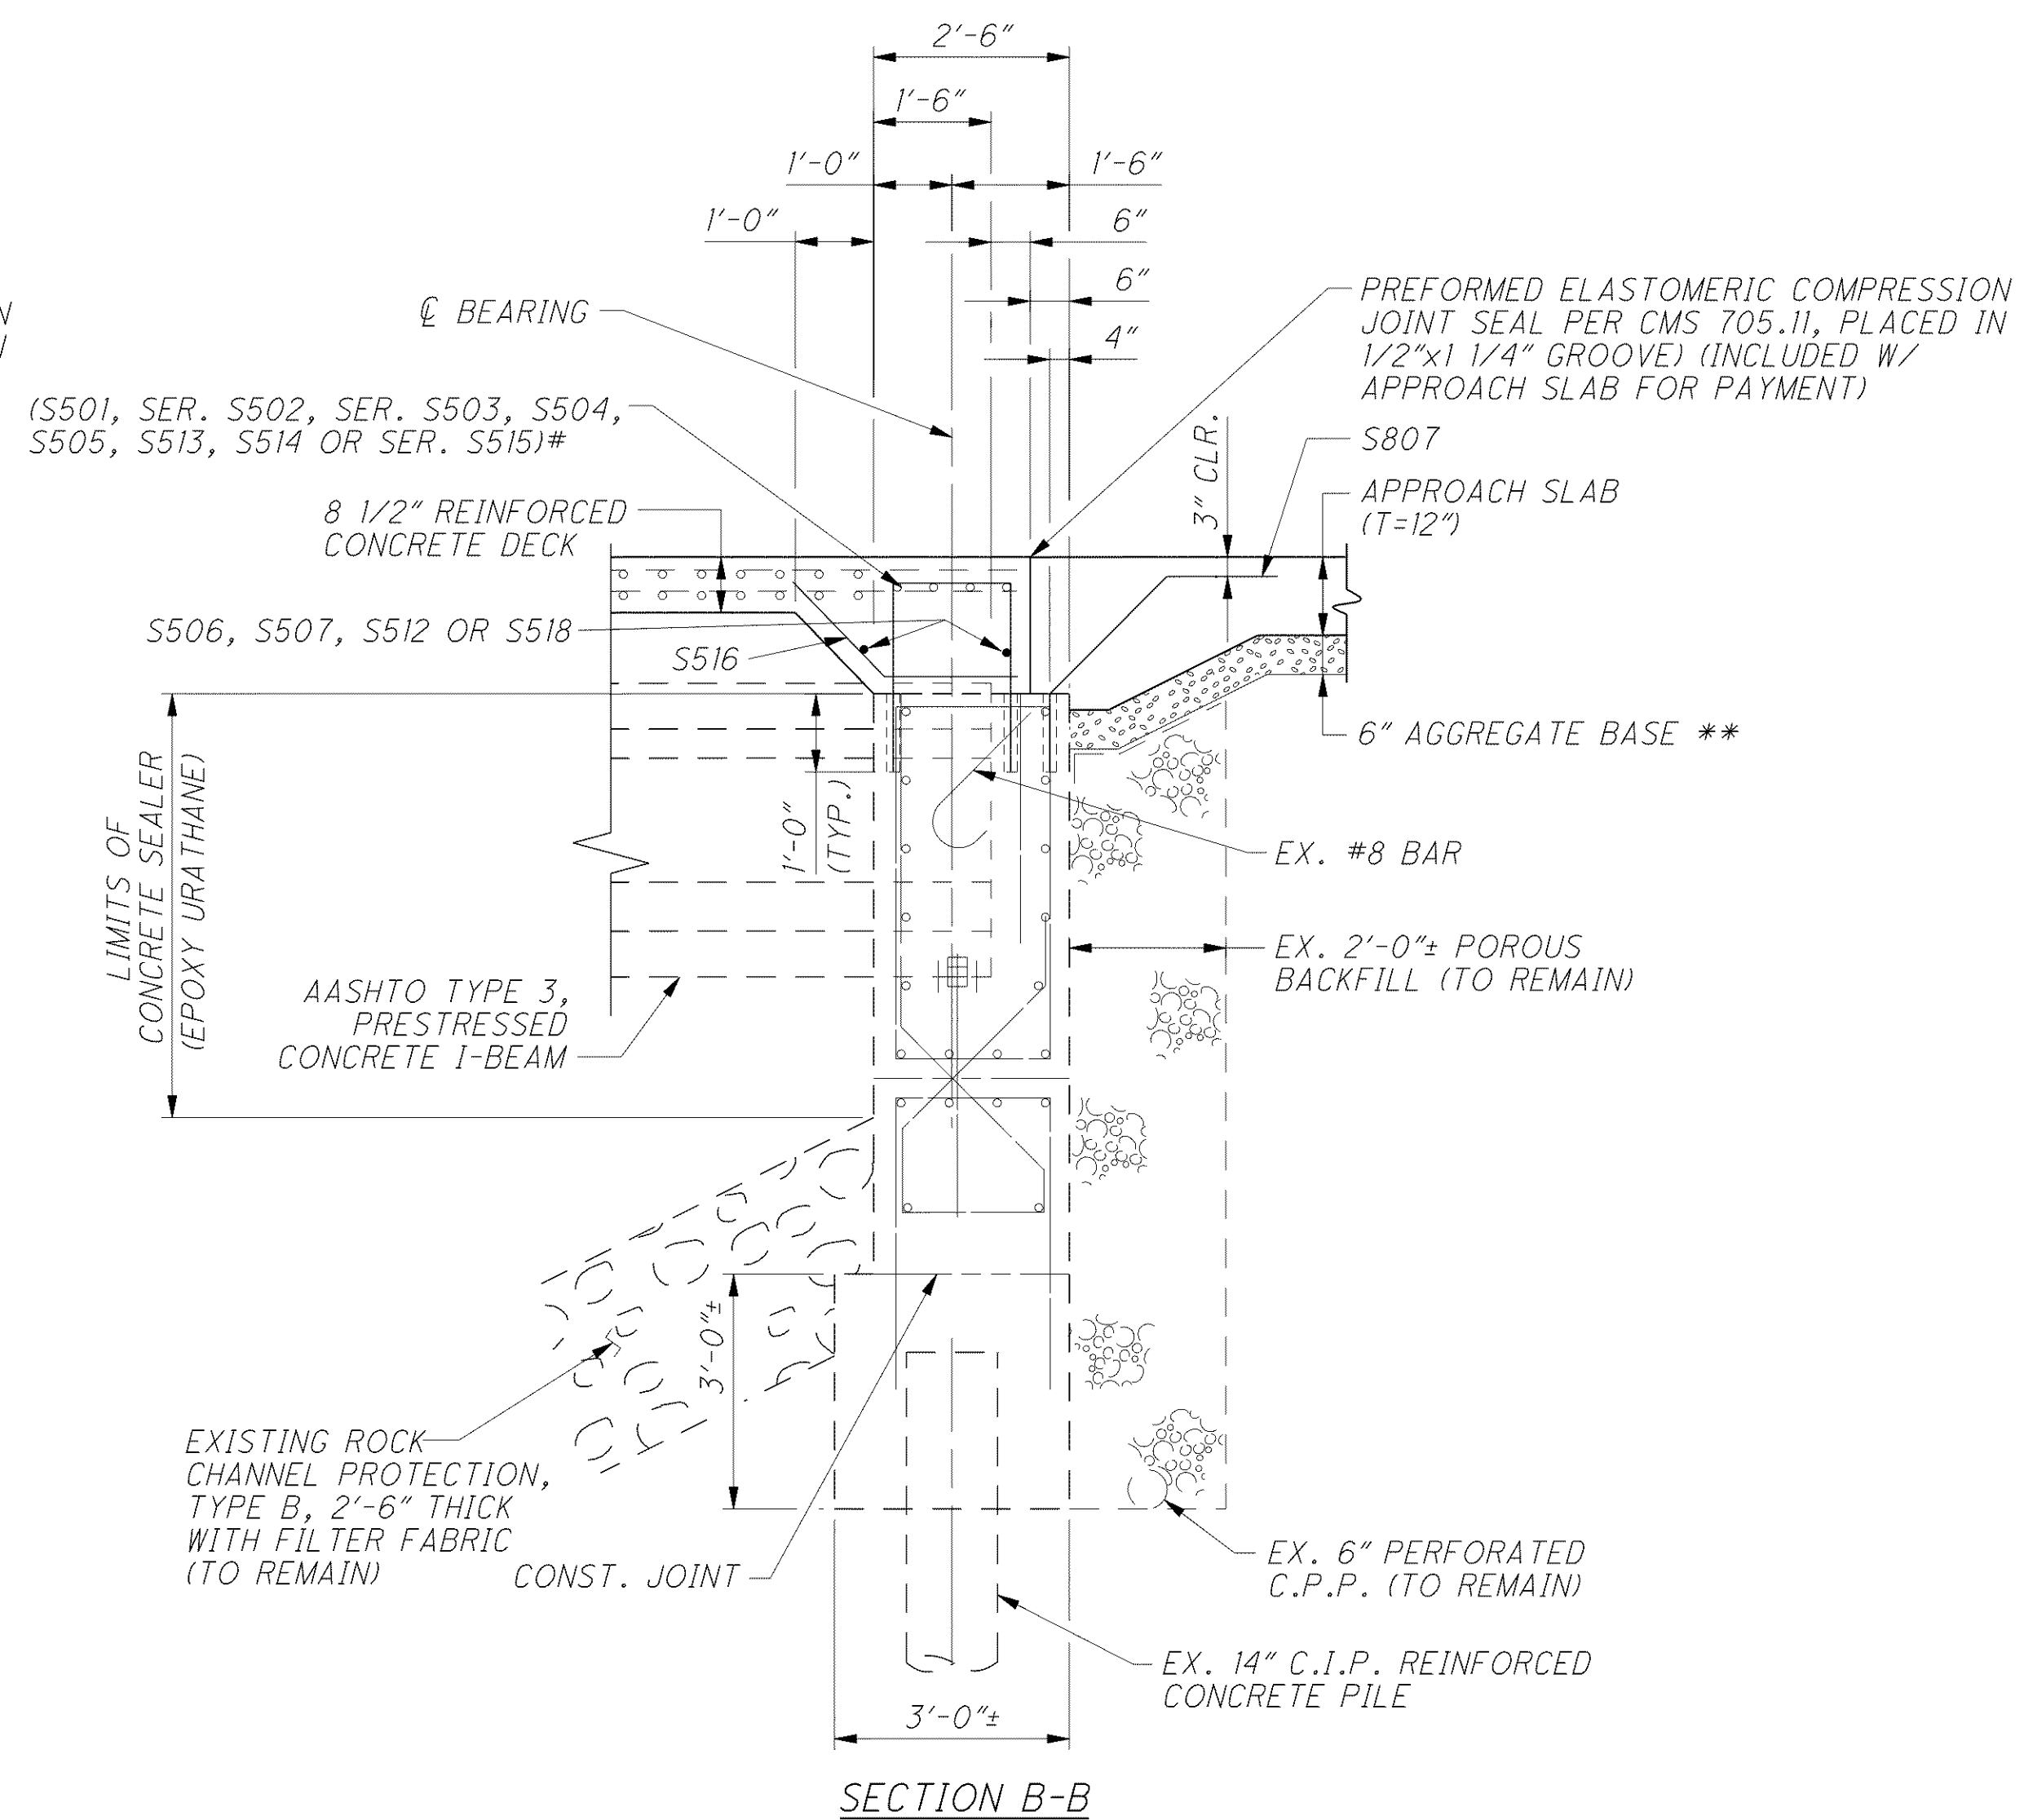


g:\project\c000048a001\drawing\lak\13486\bridge\lak002_07601\sheets\002_0760CAF003.dgn 6/23/2008 5:13:35 PM troxberry

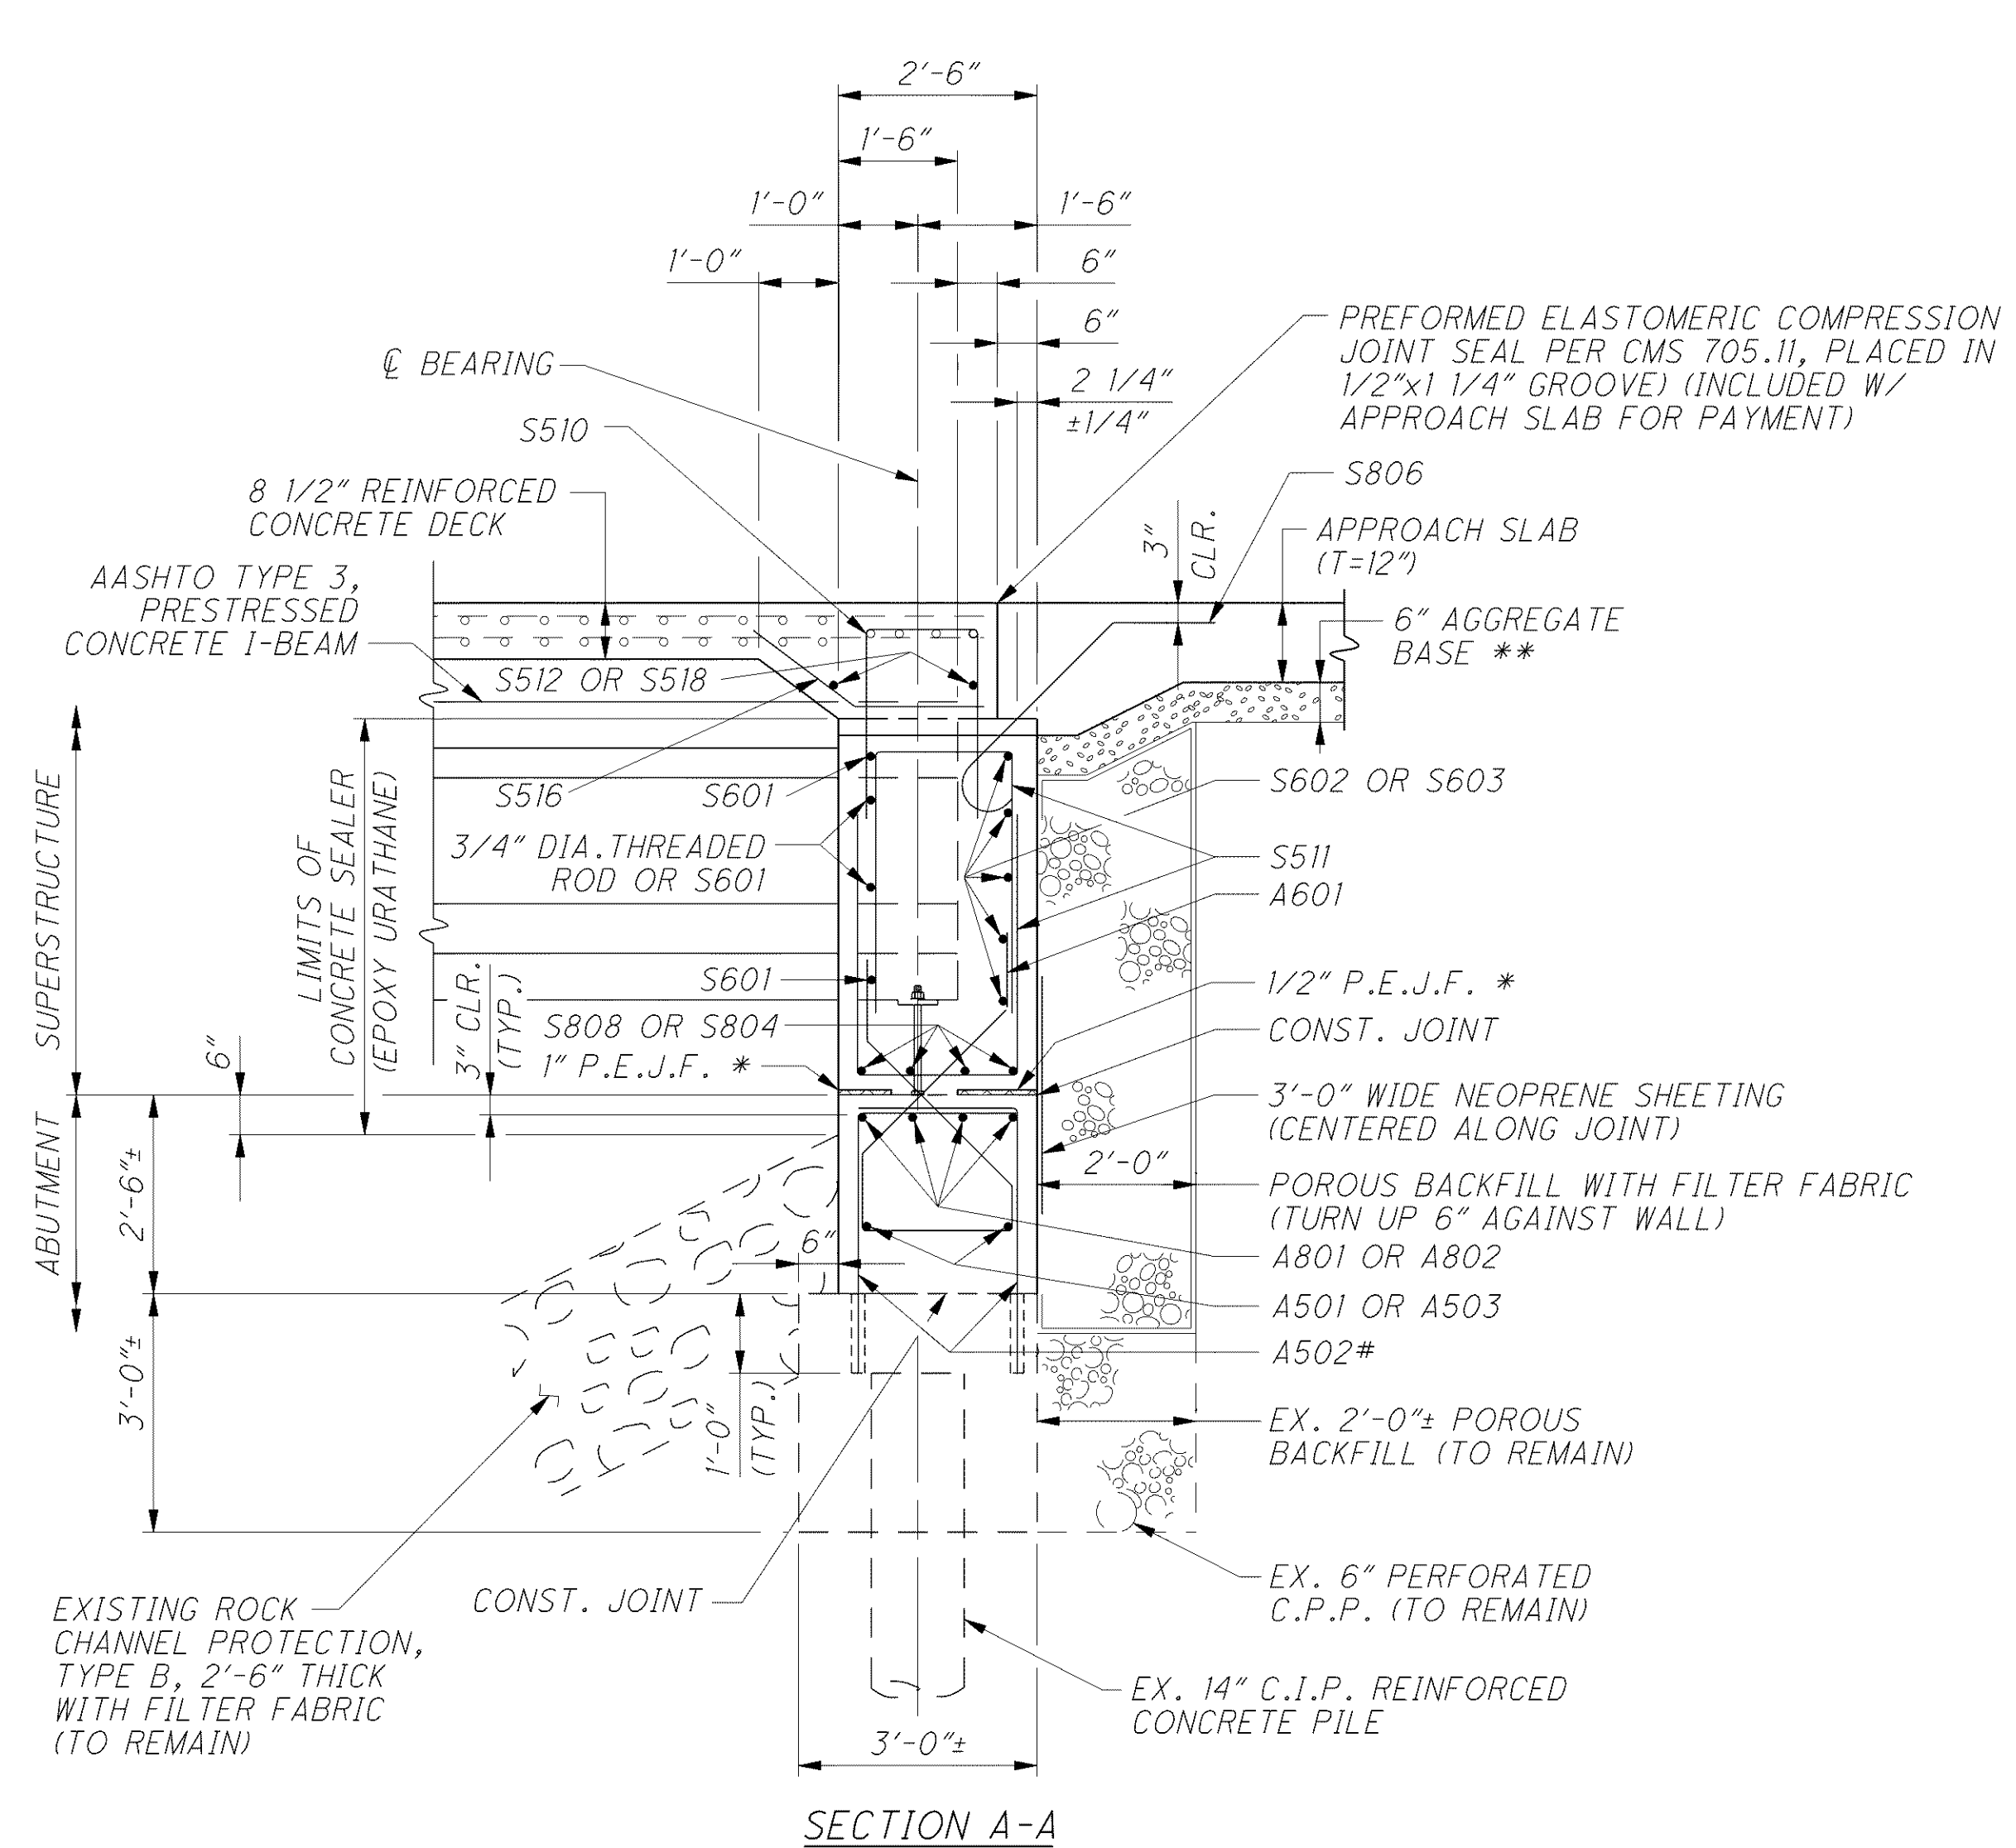

NOTES

1. FOR ABUTMENT AND DIAPHRAGM DETAILS, AND ADDITIONAL NOTES, SEE SHEET 12 | 25.
2. POROUS BACKFILL WITH FILTER FABRIC, 2 FEET THICK SHALL EXTEND UP TO THE PLANE OF THE SUBGRADE AND Laterally TO THE REMAINING EXISTING POROUS BACKFILL.
3. PLACE THE CONCRETE ENCASING THE PRESTRESSED I-BEAM STRUCTURAL MEMBERS AT LEAST 48 HOURS BEFORE PLACEMENT OF THE DECK CONCRETE.
4. FOR LIST OF ABBREVIATIONS SEE SHEET 4 | 25.

LEGEND

- * - INCLUDE WITH LIGHTING QUANTITIES FOR PAYMENT
- ** - INCLUDE WITH ROADWAY QUANTITIES FOR PAYMENT
- # - DOWEL BARS