

**MONUMENT LEGEND**



- ☐ EXISTING R/W MONUMENT BOX
- ▣ PROPOSED R/W MONUMENT BOX
- ⊙ EXISTING CONCRETE MONUMENT
- PROPOSED CONCRETE MONUMENT
- ✕ RAILROAD SPIKE FOUND
- ✎ RAILROAD SPIKE SET
- I.P.F. IRON PIN FOUND
- ⊙ I.P.F. IRON PIN FOUND W/ ID CAP
- I.P.S. IRON PIN SET W/ ID CAP
- ⊙ I.P.F. IRON PIPE FOUND
- ⊙ I.P.S. IRON PIPE SET
- ✎ P.K.F. P.K. NAIL FOUND
- ✎ P.K.S. P.K. NAIL SET

**STRUCTURE KEY**

- RESIDENTIAL
- ▣ COMMERCIAL
- ▨ OWT-BUILDING

PART OF TRACT 5, BLAKE, CARROL &  
HUNTINGTON LOTS, T10N - R9W  
CITY OF MENTOR  
LAKE COUNTY

NOTE: THE EXISTING RIGHT OF WAY WIDTH AND LOCATION WERE DETERMINED USING DOCUMENTATION, LAK-2-4.442, LAK-306-6.50, LAK-306-6.82, LAK-306-7.12, ON FILE FROM THE OHIO DEPARTMENT OF TRANSPORTATION DISTRICT 12 AND DOCUMENTS ON FILE AT THE LAKE COUNTY RECORDER'S OFFICE.

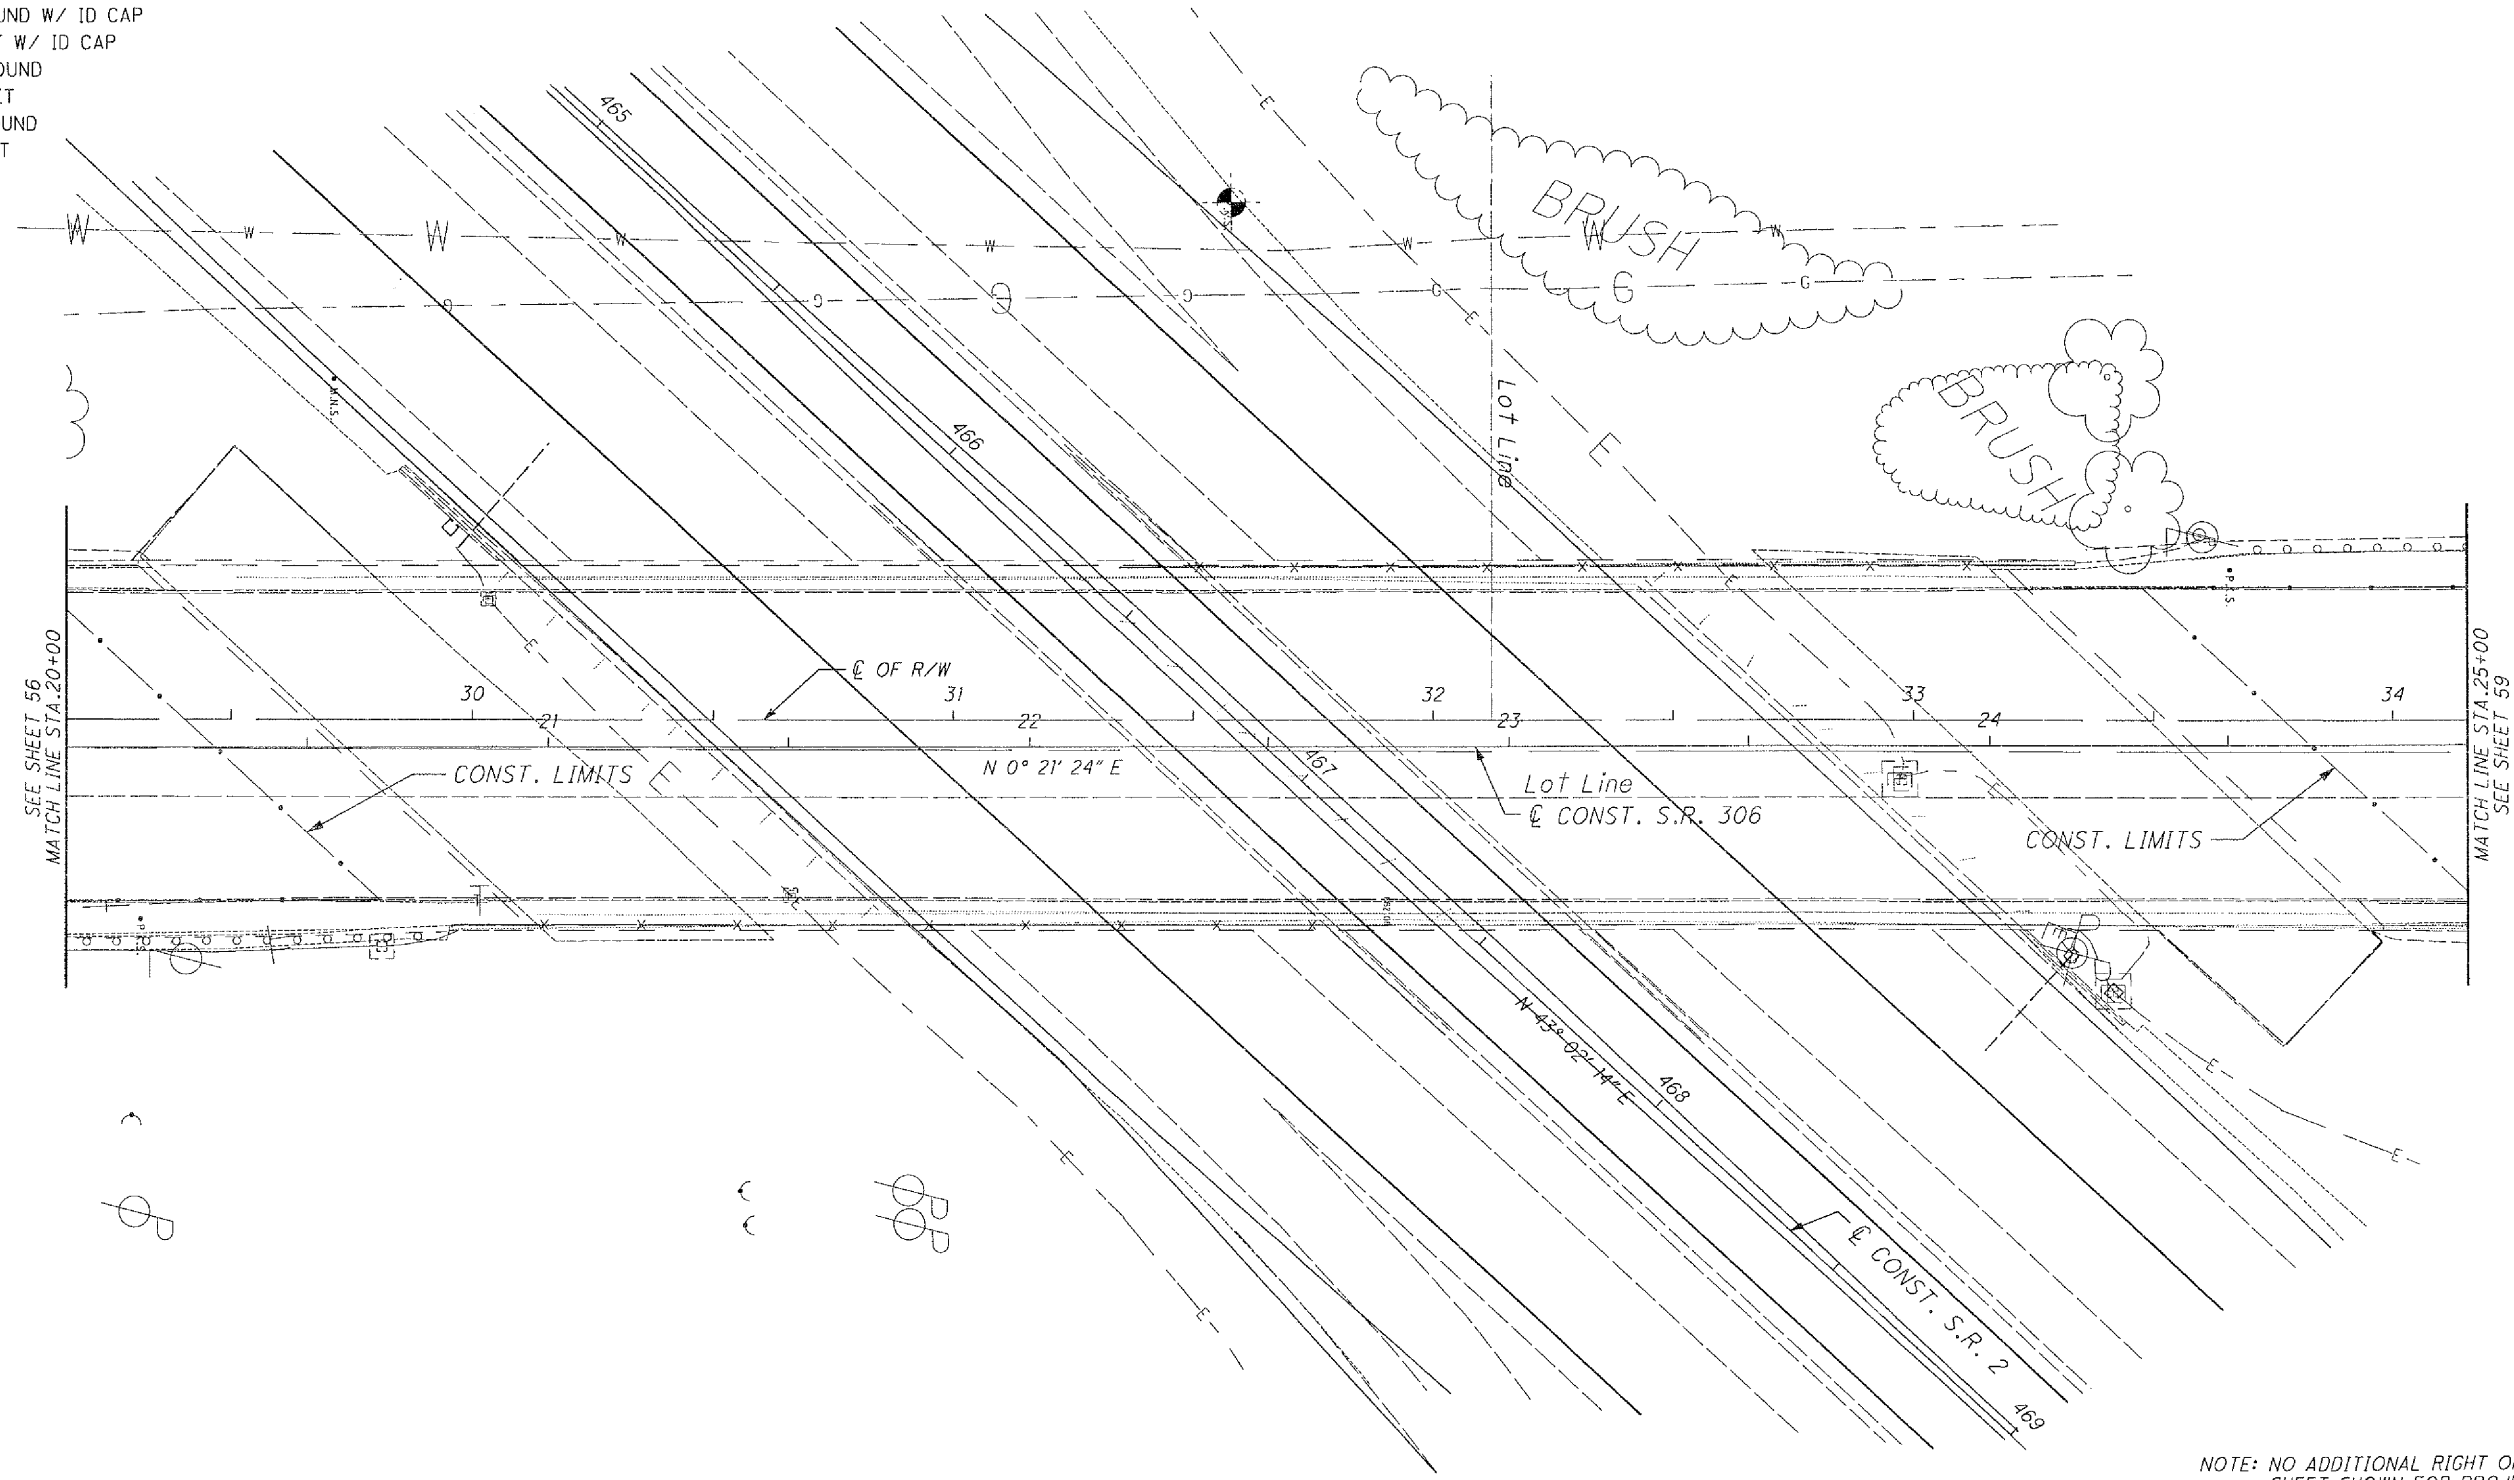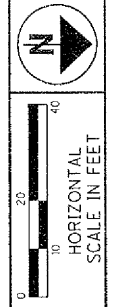

PID NO.  
**13486**

R/W DESIGNER  
J.E.S.  
R/W REVIEWER  
J.E.K.

RIGHT OF WAY TOPO SHEET  
REYNOLDS RD. SR 306  
STA. 20+00 TO STA. 25+00

LAK-2-3.32

NOTE: NO ADDITIONAL RIGHT OF WAY WORK REQ'D. SHEET SHOWN FOR PROJECT CONTINUITY.

\* DENOTES RIGHT OF WAY ENCROACHMENT

|         |      |                                |  |  |
|---------|------|--------------------------------|--|--|
|         |      |                                |  |  |
| REV. BY | DATE | DESCRIPTION                    |  |  |
|         |      | DATE COMPLETED - JUNE 29, 2006 |  |  |

58 / 60

1669  
1679

\\AKR0811\DATA\CIVIL\2004\08\08\13486\ROW\SHEETS\13486RPSB.DGN  
7/1/2006  
10:25:52 AM  
TMCARTY - AGR0108