

**MONUMENT LEGEND**

- ☐ EXISTING R/W MONUMENT BOX
- ▣ PROPOSED R/W MONUMENT BOX
- ⊙ EXISTING CONCRETE MONUMENT
- PROPOSED CONCRETE MONUMENT
- ⚡ RAILROAD SPIKE FOUND
- ⚡ RAILROAD SPIKE SET
- I.P.F. IRON PIN FOUND
- I.P.F. IRON PIN FOUND W/ ID CAP
- I.P.S. IRON PIN SET W/ ID CAP
- I.P.S. IRON PIPE FOUND
- I.P.S. IRON PIPE SET
- ⚡ P.K.F. P.K. NAIL FOUND
- ⚡ P.K.S. P.K. NAIL SET

**STRUCTURE KEY**


- RESIDENTIAL
- ▣ COMMERCIAL
- ▨ OUT-BUILDING

PART OF TRACT 5, BLAKE & HUNTINGTON LOTS, T10N - R9W  
CITY OF MENTOR  
LAKE COUNTY

NOTE: THE EXISTING RIGHT OF WAY WIDTH AND LOCATION WERE DETERMINED USING DOCUMENTATION, LAK-2-4.442, LAK-306-6.50, LAK-306-6.82, LAK-306-7.12, ON FILE FROM THE OHIO DEPARTMENT OF TRANSPORTATION DISTRICT 12 AND DOCUMENTS ON FILE AT THE LAKE COUNTY RECORDER'S OFFICE.

Ⓣ CONST. S.R. 306  
PROPOSED CURVE  
P.I. STA. 28+08.16  
 $\Delta = 1^\circ 23' 27''$  (RT)  
 $D_c = 1^\circ 00' 00''$   
 $R = 5,729.58'$   
 $T = 69.54'$   
 $L = 139.07'$   
 $E = 0.42'$   
 $\Theta_{max} = N.C.$   
 $PC = 27+38.62$   
 $PT = 28+77.70$   
 $D.S. = 40$  mph

115  
Cornerstone Church  
7510 Reynolds Road  
Mentor, Ohio 44060  
16-C-067-H-00-001-0

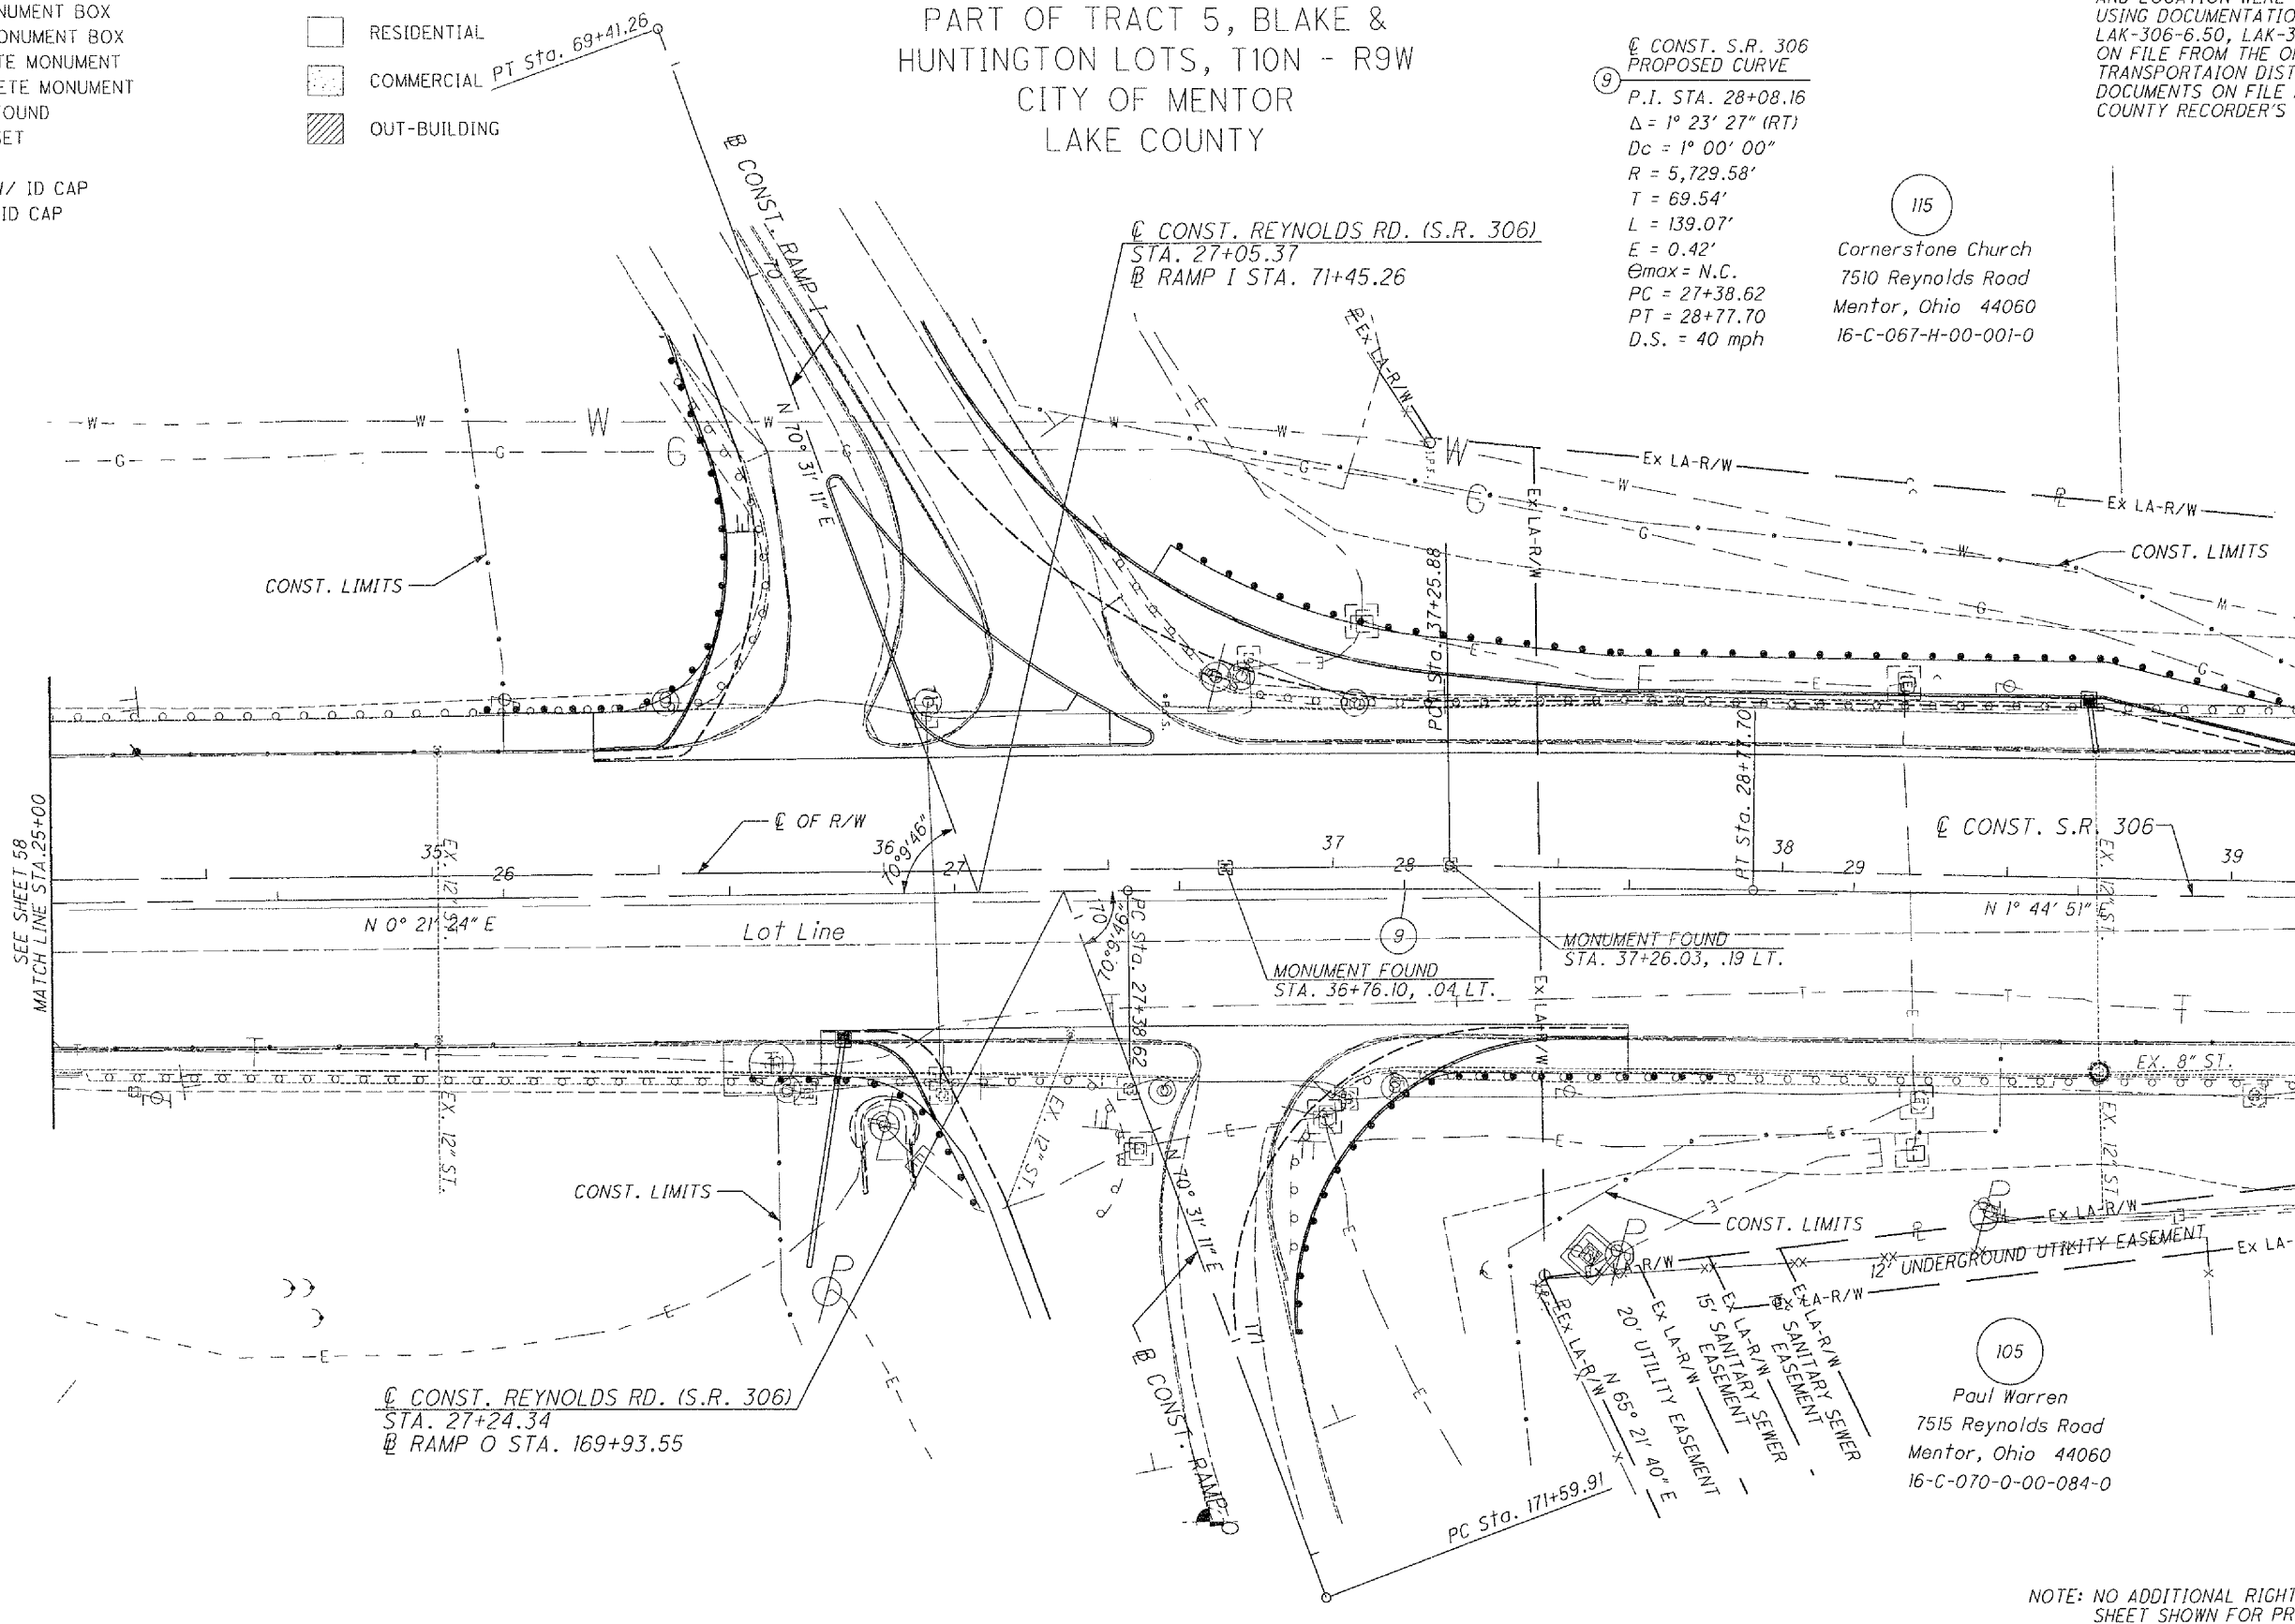

SEE SHEET 58  
MATCH LINE STA. 25+00

MATCH LINE STA. 30+00  
SEE SHEET 60

\* DENOTES RIGHT OF WAY ENCROACHMENT

NOTE: NO ADDITIONAL RIGHT OF WAY WORK REQ'D. SHEET SHOWN FOR PROJECT CONTINUITY.

REV. BY	DATE	DESCRIPTION



HORIZONTAL SCALE IN FEET  
0 10 20 40

PID NO.  
**13486**

R/W DESIGNER  
J.E.S.  
R/W REVIEWER  
J.E.K.

RIGHT OF WAY TOPO SHEET  
REYNOLDS RD. SR 306  
STA. 25+00 TO STA. 30+00

LAK-2-3.32

59 / 60

1670  
1679

\\AKR081\001\ACIVIL\2004-10\13486\RDW\SHEETS\13486RFP9.DGN  
 7/11/2006 10:26:09 AM  
 TMCARTY - AKR08V8