



PLAN SCALE 1"=50'
 PROFILE SCALE 1"=50'
 CROSS SECTION HORIZ. SCALE 1"=50'

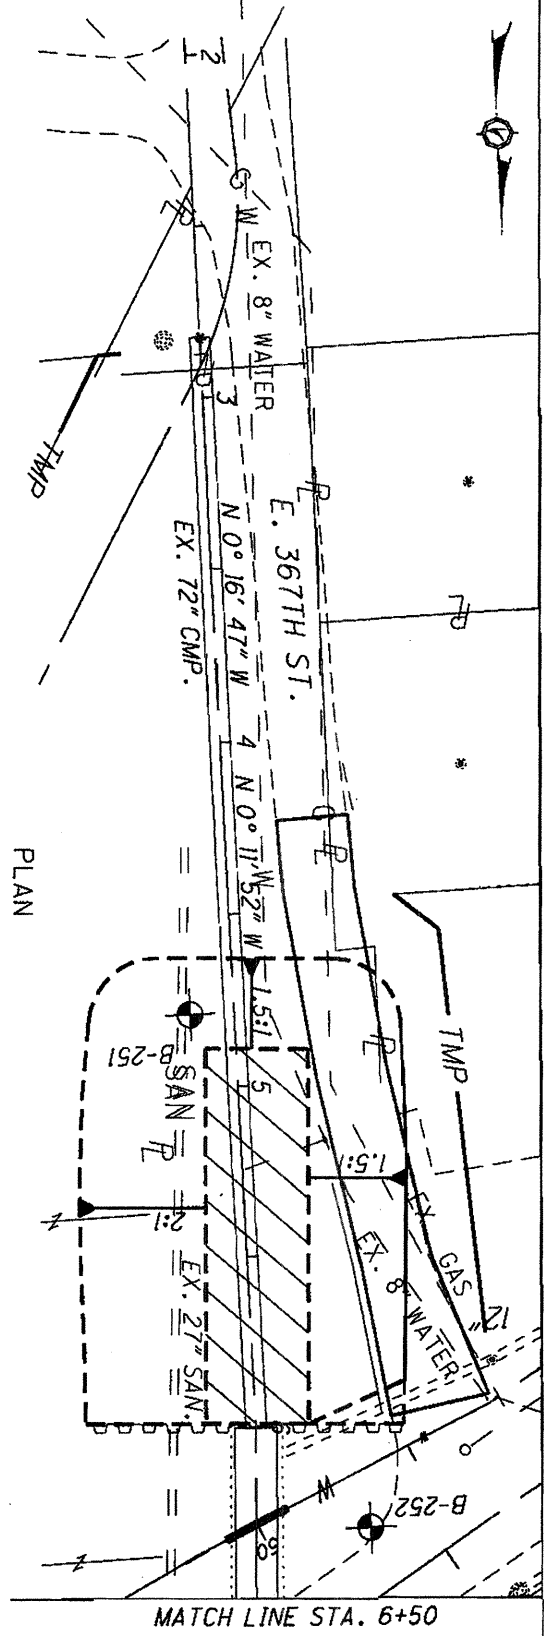

CROSS SECTION (C L.A.V.A.L BLVD.)

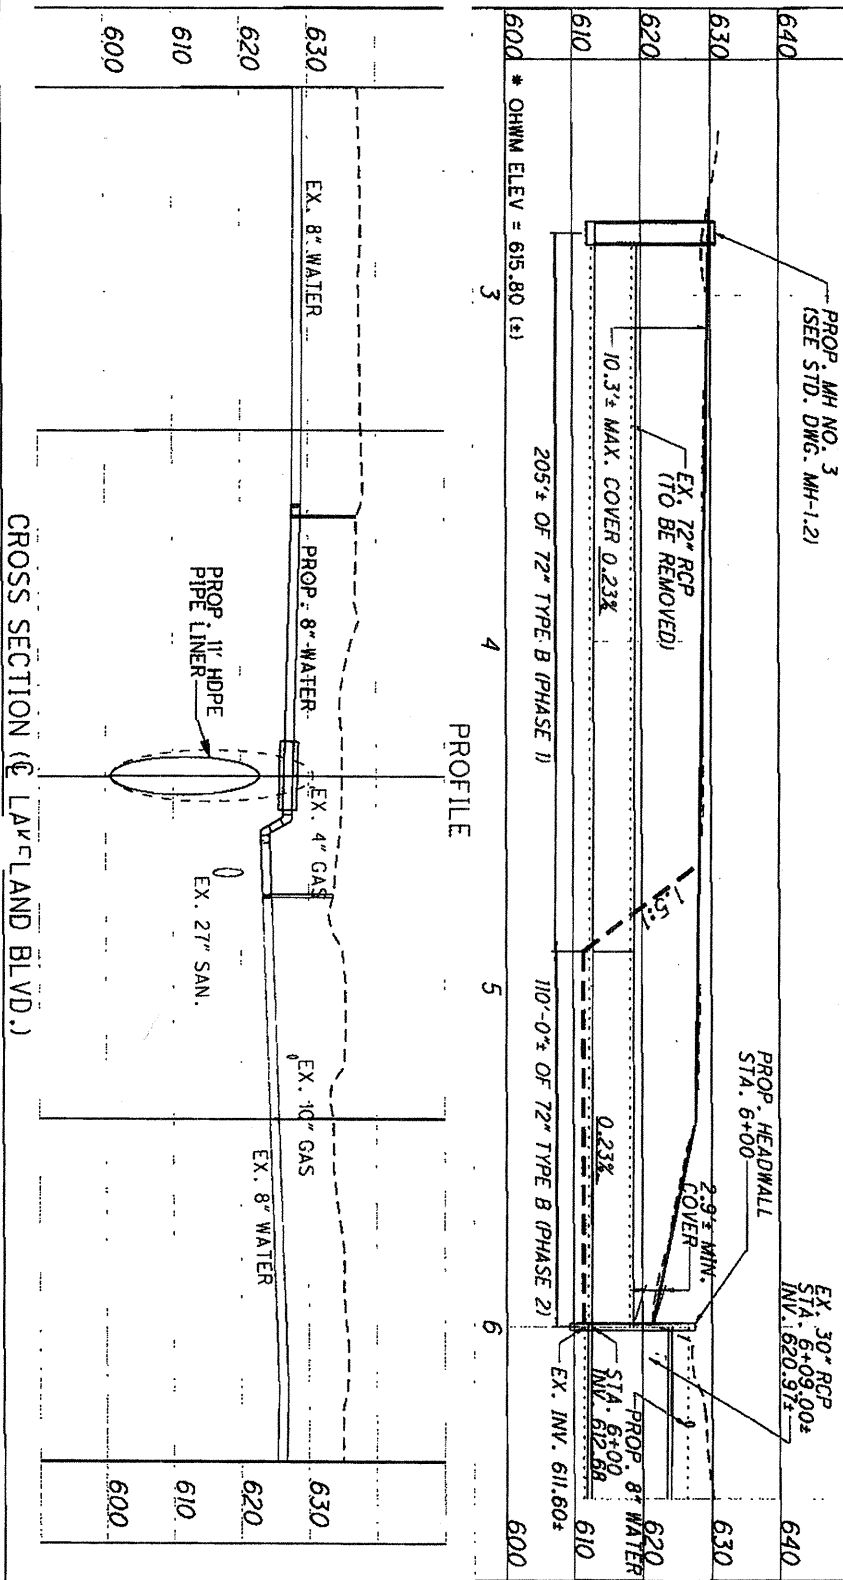

LAK-2-3.32 AND LAK-2-7.76 PID 13486 AND 79545
 PROPOSED IMPACTS FOR STREAM NO. 2
 UNNAMED STREAM STA. 308+66
 STA. 2+00 TO STA. 6+50