



MATCH LINE S.R. 2 STA. 765+00

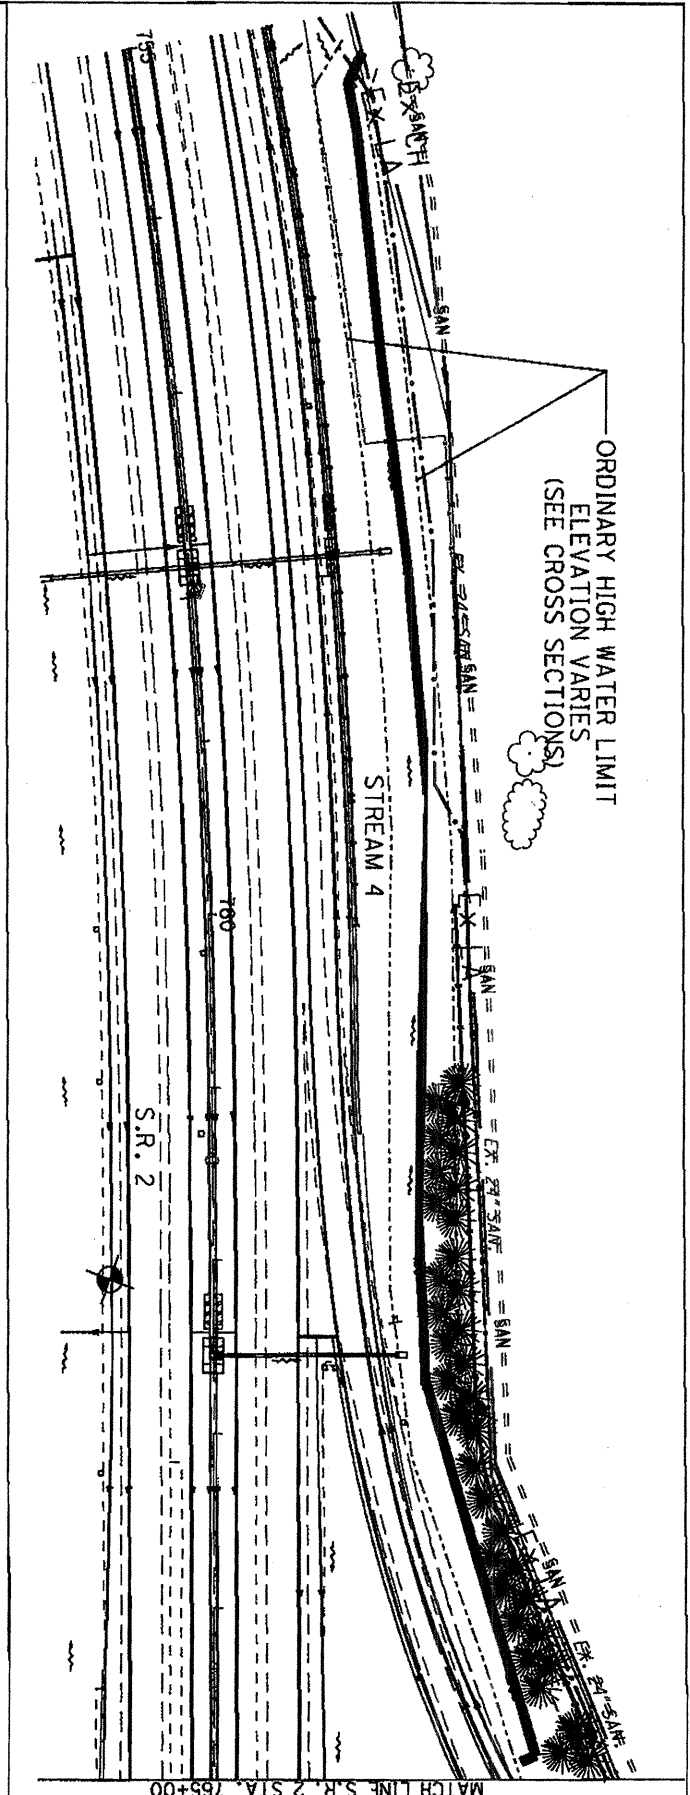

LAK-2-3.32 AND LAK-2-7.76 PID 13486 & 79545
 PROPOSED IMPACTS FOR STREAM NO. 4
 TRIBUTARY OF WASSON DITCH
 SR 2 PLAN STA. 755+00 TO STA. 775+00

SCALE 1"=100'

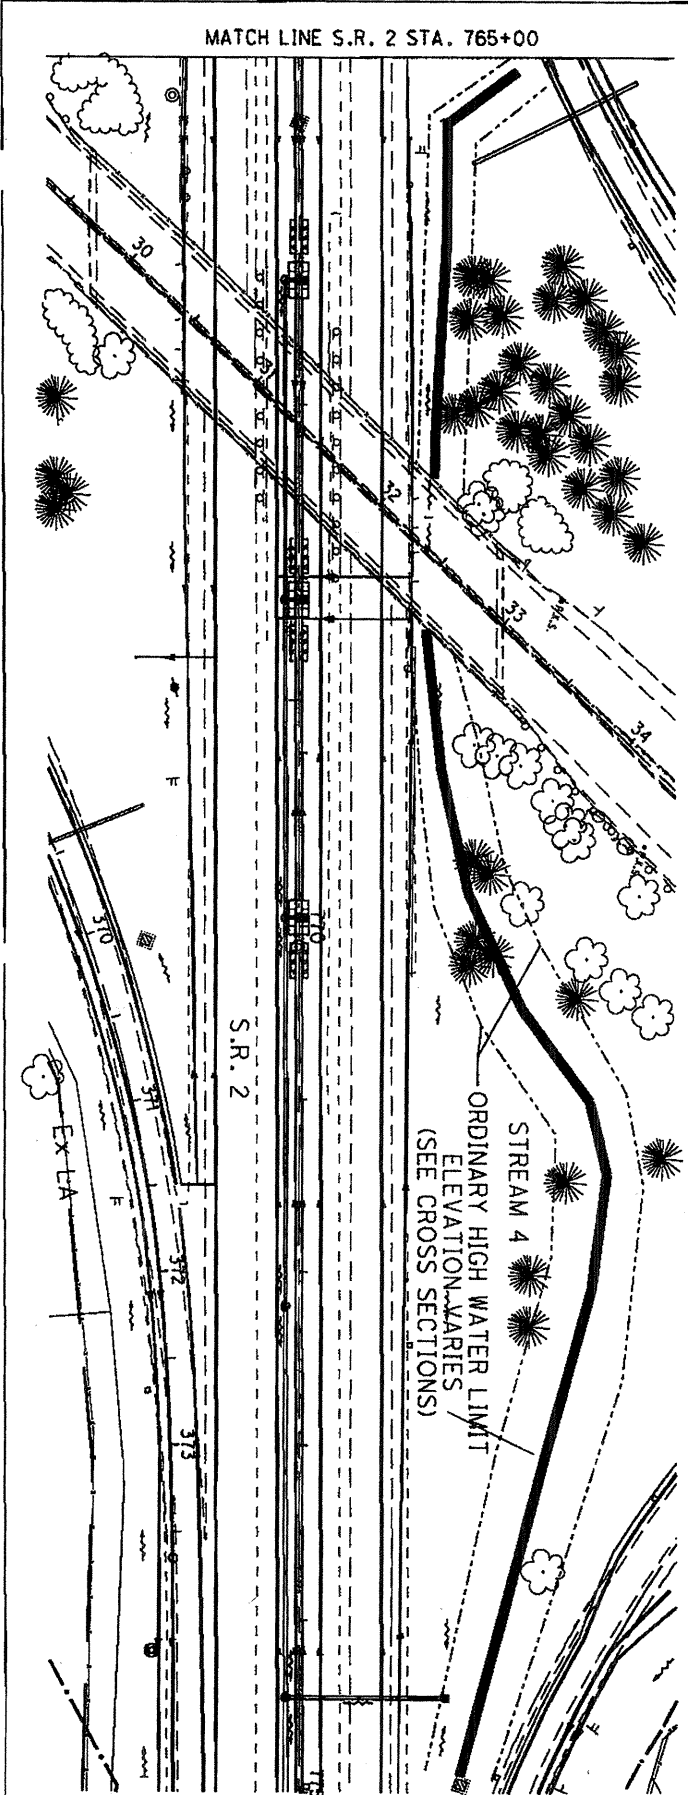