
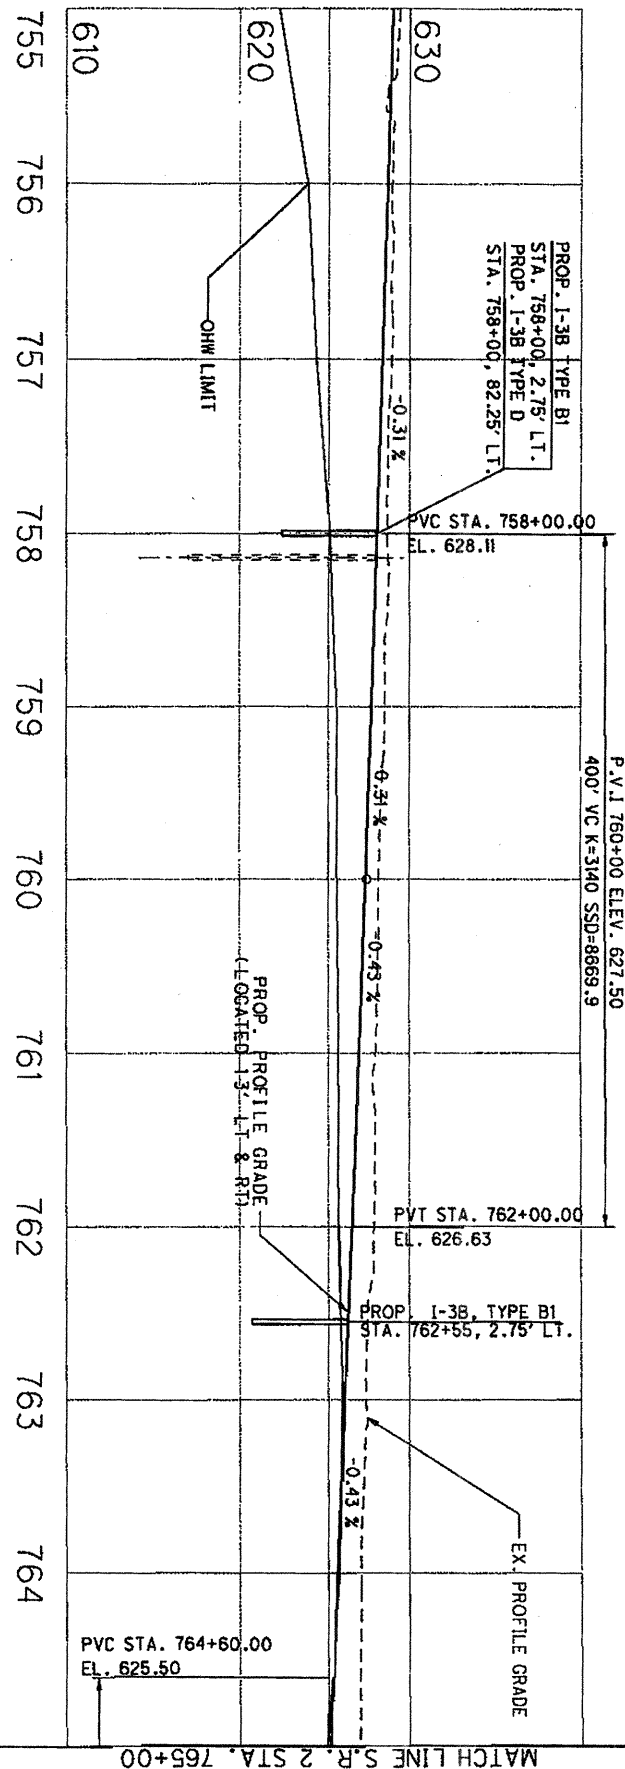


MATCH LINE S.R. 2 STA. 765+00

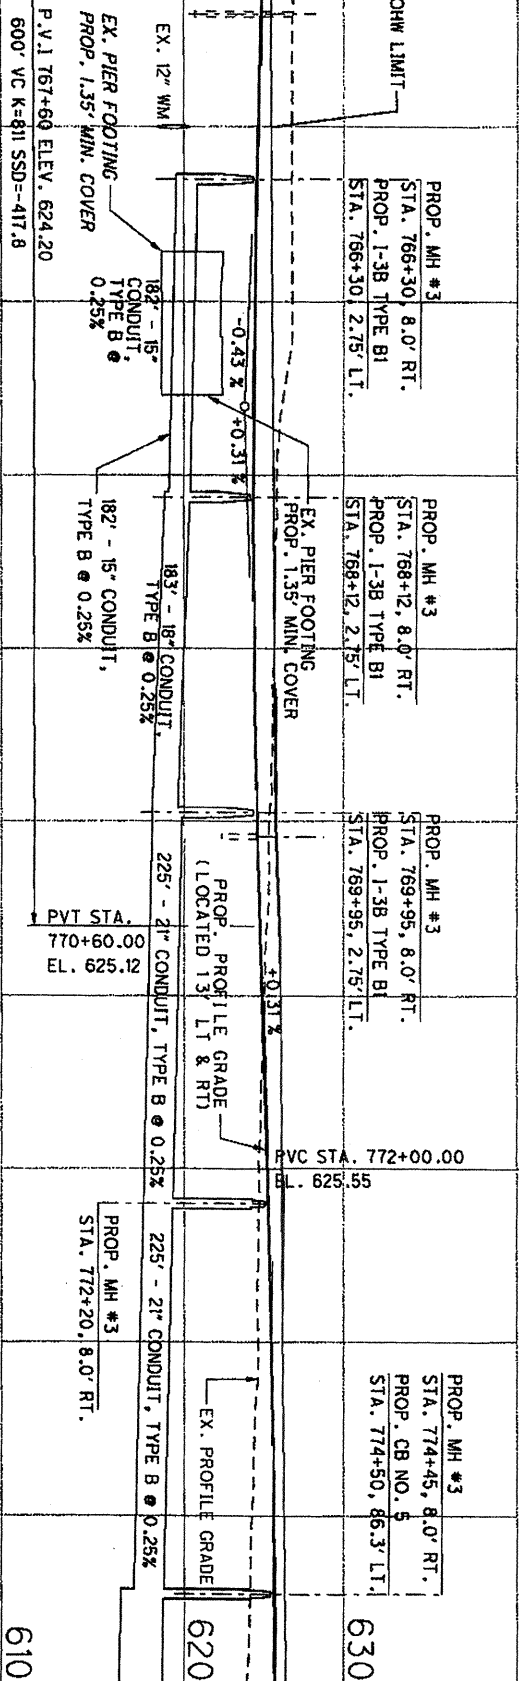

755 756 757 758 759 760 761 762 763 764
 766 767 768 769 770 771 772 773 774 775

610 620 630

LAK-2-3.32 AND LAK-2-7.76 PID 13486 & 79545
 PROPOSED IMPACTS FOR STREAM NO. 4
 TRIBUTARY OF WASSON DITCH
 SR 2 PROFILE STA. 755+00 TO STA. 775+00

SCALE 1"=100'
 SHEET 2 OF 8

