

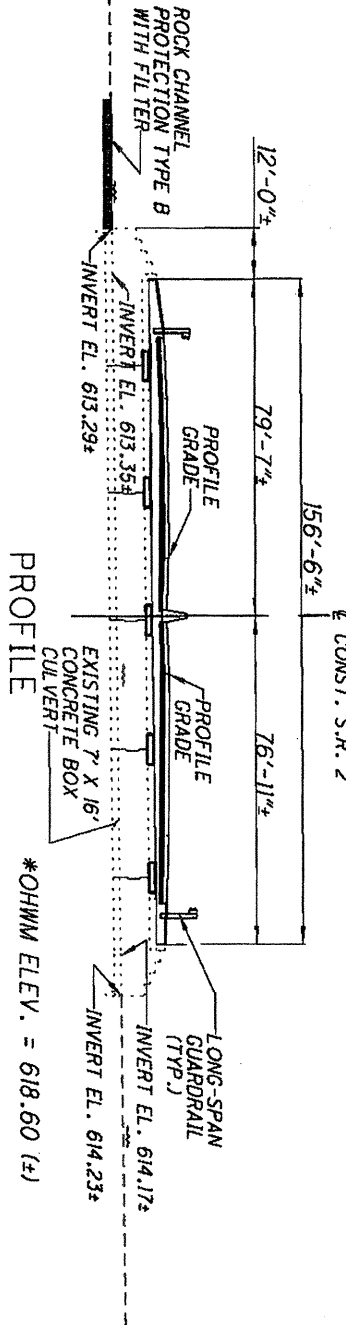


PLAN SCALE 1"=40'  
 PROFILE SCALE 1"=40'  
 CROSS SECTION  
 HORIZ. SCALE 1"=40'

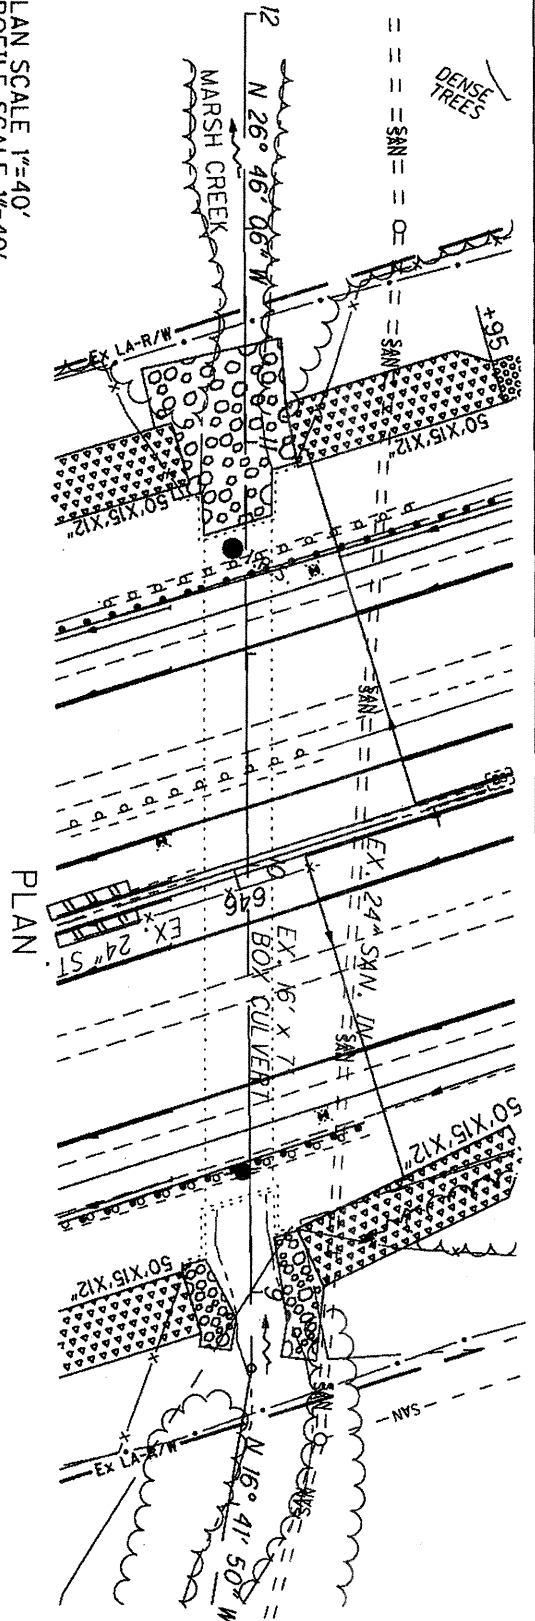

PROFILE  
 \*OHMM ELEV. = 618.60 (+)

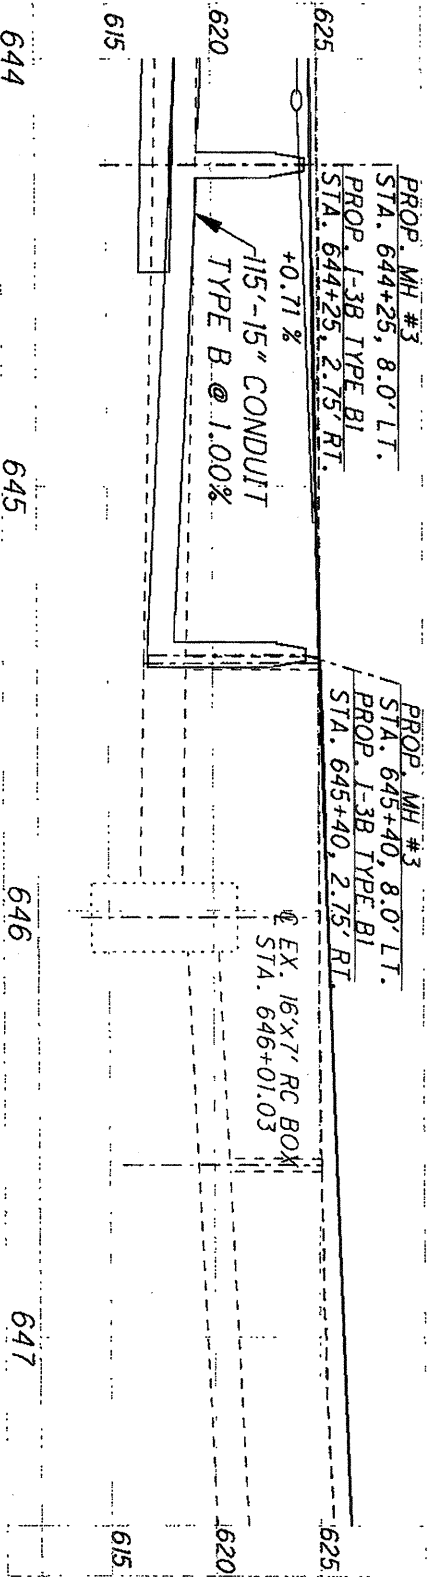

CROSS SECTION



LAK-2-3.32 AND LAK-2-7.76 PID 13486 AND 79545  
 PROPOSED IMPACTS FOR STREAM NO. 6  
 MARSH CREEK STA. 646+04