

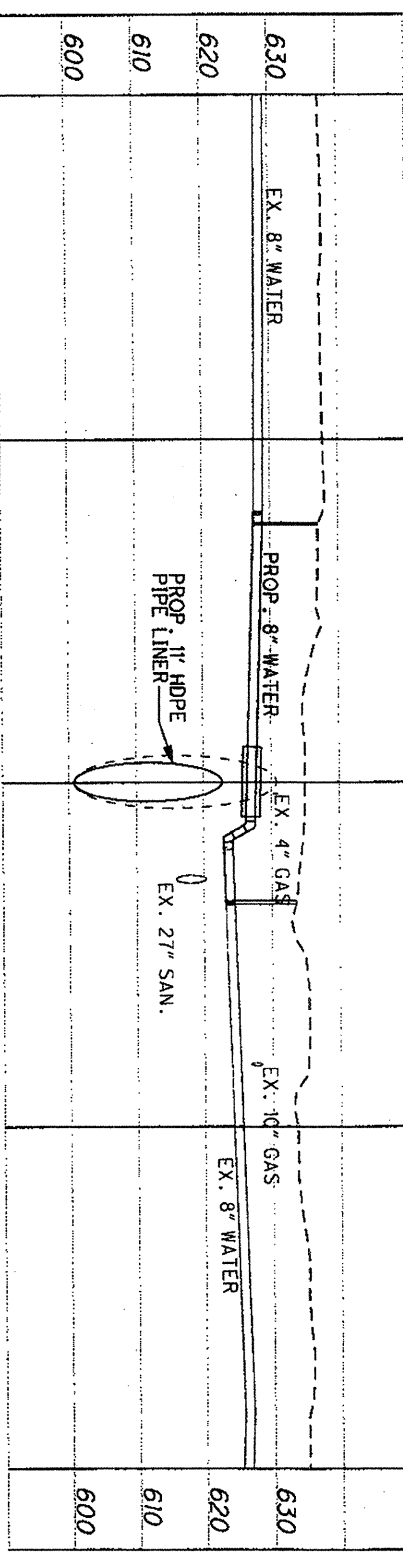


PLAN SCALE 1"=50'  
 PROFILE SCALE 1"=50'  
 CROSS SECTION HORIZ. SCALE 1"=50'

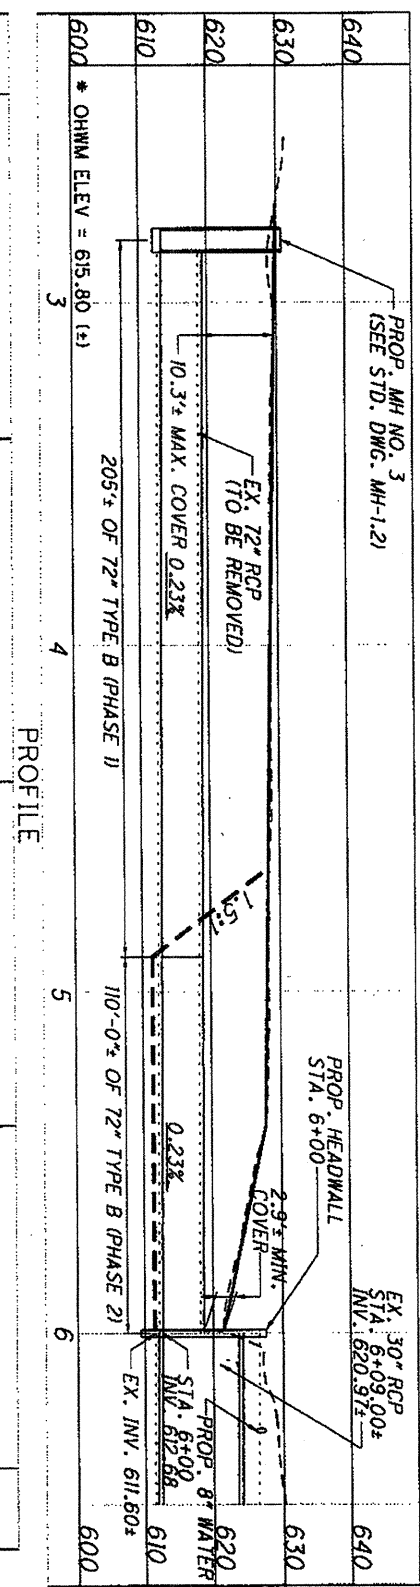

CROSS SECTION (C LAKLAND BLVD.)

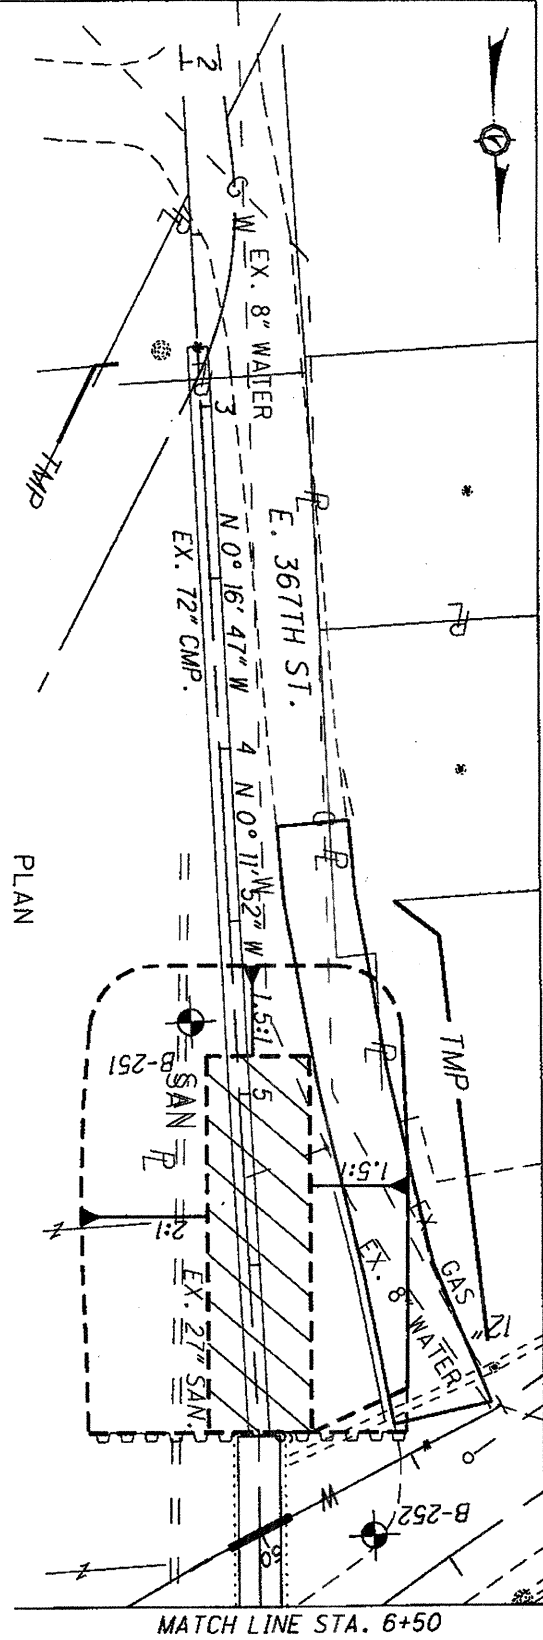

LAK-2-3.32 AND LAK-2-7.76 PID 13486 AND 79545  
 PROPOSED IMPACTS FOR STREAM NO. 2  
 UNNAMED STREAM STA. 308+66  
 STA. 2+00 TO STA. 6+50