


PROFILE

*OHMM ELEV. = 627.40 (+)

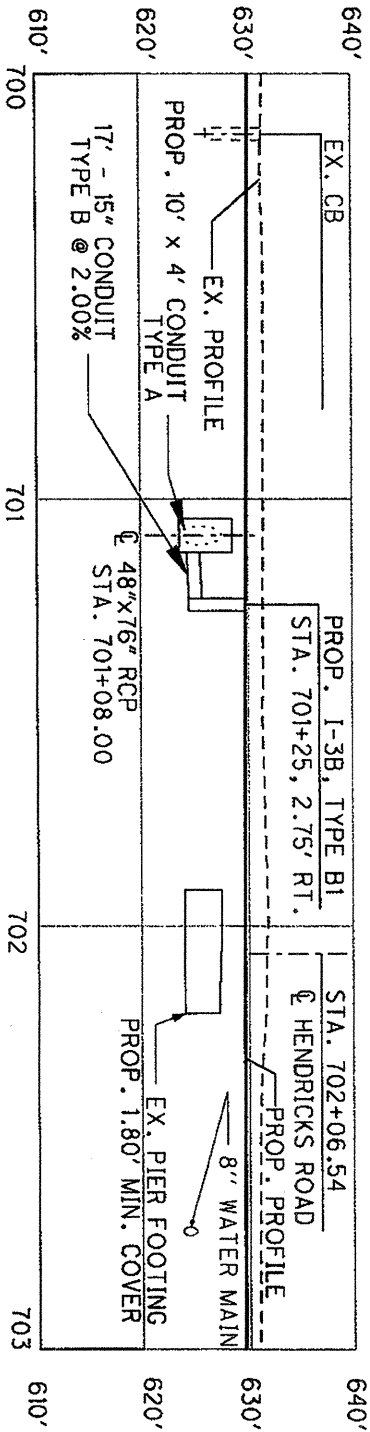

CROSS SECTION

PLAN SCALE 1"=40'
 PROFILE SCALE 1"=40'
 CROSS SECTION HORIZ. SCALE 1"=40'



LAK-2-3.32 AND LAK-2-7.76 PID 13486 & 79545
 PROPOSED IMPACTS FOR STREAM NO. 5
 TRIBUTARY OF HEISLEY CREEK
 STA. 701+08