



640
630
620
610
600

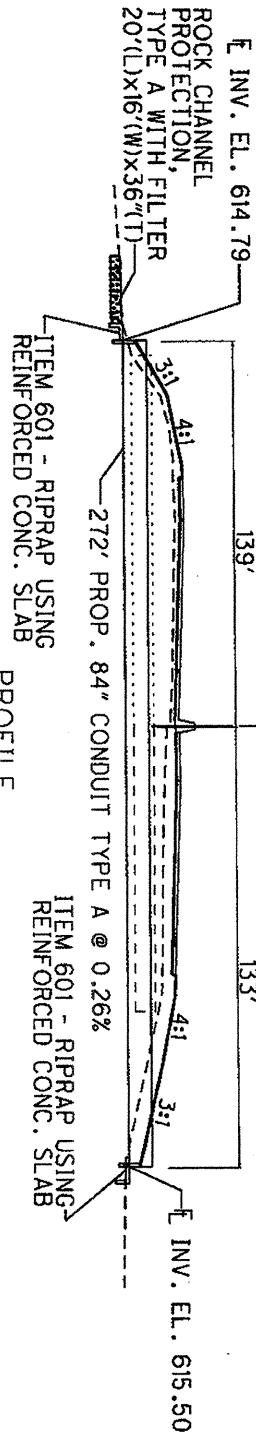

*OHWM ELEV. = 619.90(+)

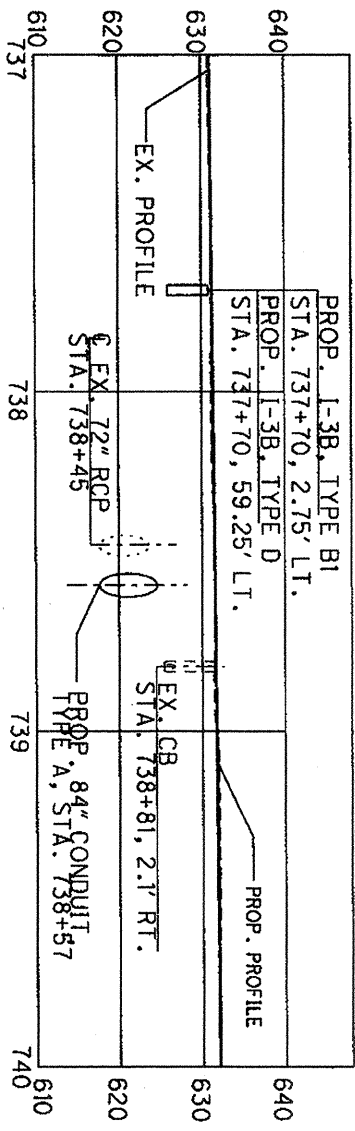

CROSS SECTION

PLAN SCALE 1"=50'
 PROFILE SCALE 1"=50'
 CROSS SECTION HORIZ. SCALE 1"=50'



LAK-2-3.32 AND LAK-2-7.76 PID 13486 & 79545
 PROPOSED IMPACTS FOR STREAM NO. 14
 WASSON DITCH
 STA. 738+57