


F:\Land Projects\Orwell Natural Gas\Lost Nation Road\dwg\plan.dwg 6/25/2005 1:20:21 PM EST


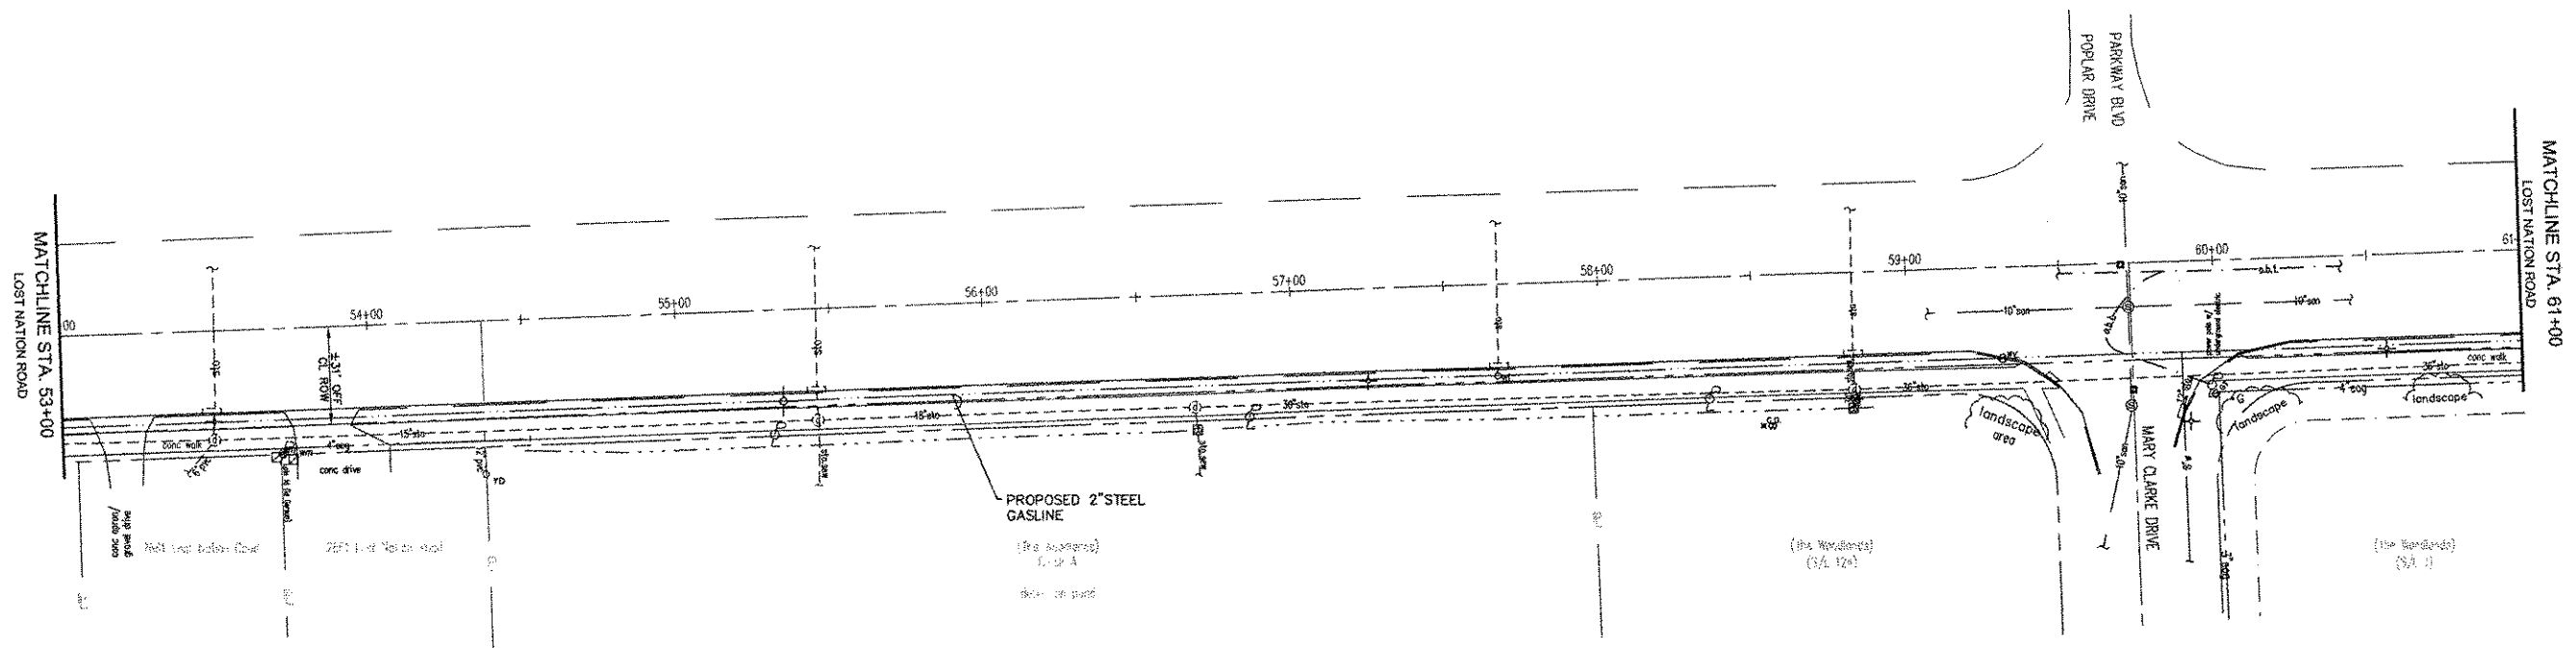


CONSTRUCTION NOTE:
 PROPOSED 2" STEEL GAS LINE TO BE DIRECTIONALLY DRILLED, EXCEPT IN AREAS WITH POSSIBLE EXISTING UTILITY CONFLICTS. CONTRACTOR SHALL VERIFY LOCATION AND DEPTH OF ALL UTILITIES PRIOR TO CONSTRUCTION.

NO ROADWAY WILL BE OPEN CUT WITHOUT PERMIT FROM CITY BUILDING DEPARTMENT. ANY DRIVES OR SIDEWALK DAMAGED SHALL BE REPLACED IN KIND OR AS DIRECTED BY CITY ENGINEER.

SEE SHEET 20 AND 22 FOR NOTES AND DETAILS.

LOST NATION ROAD (80' R/W)

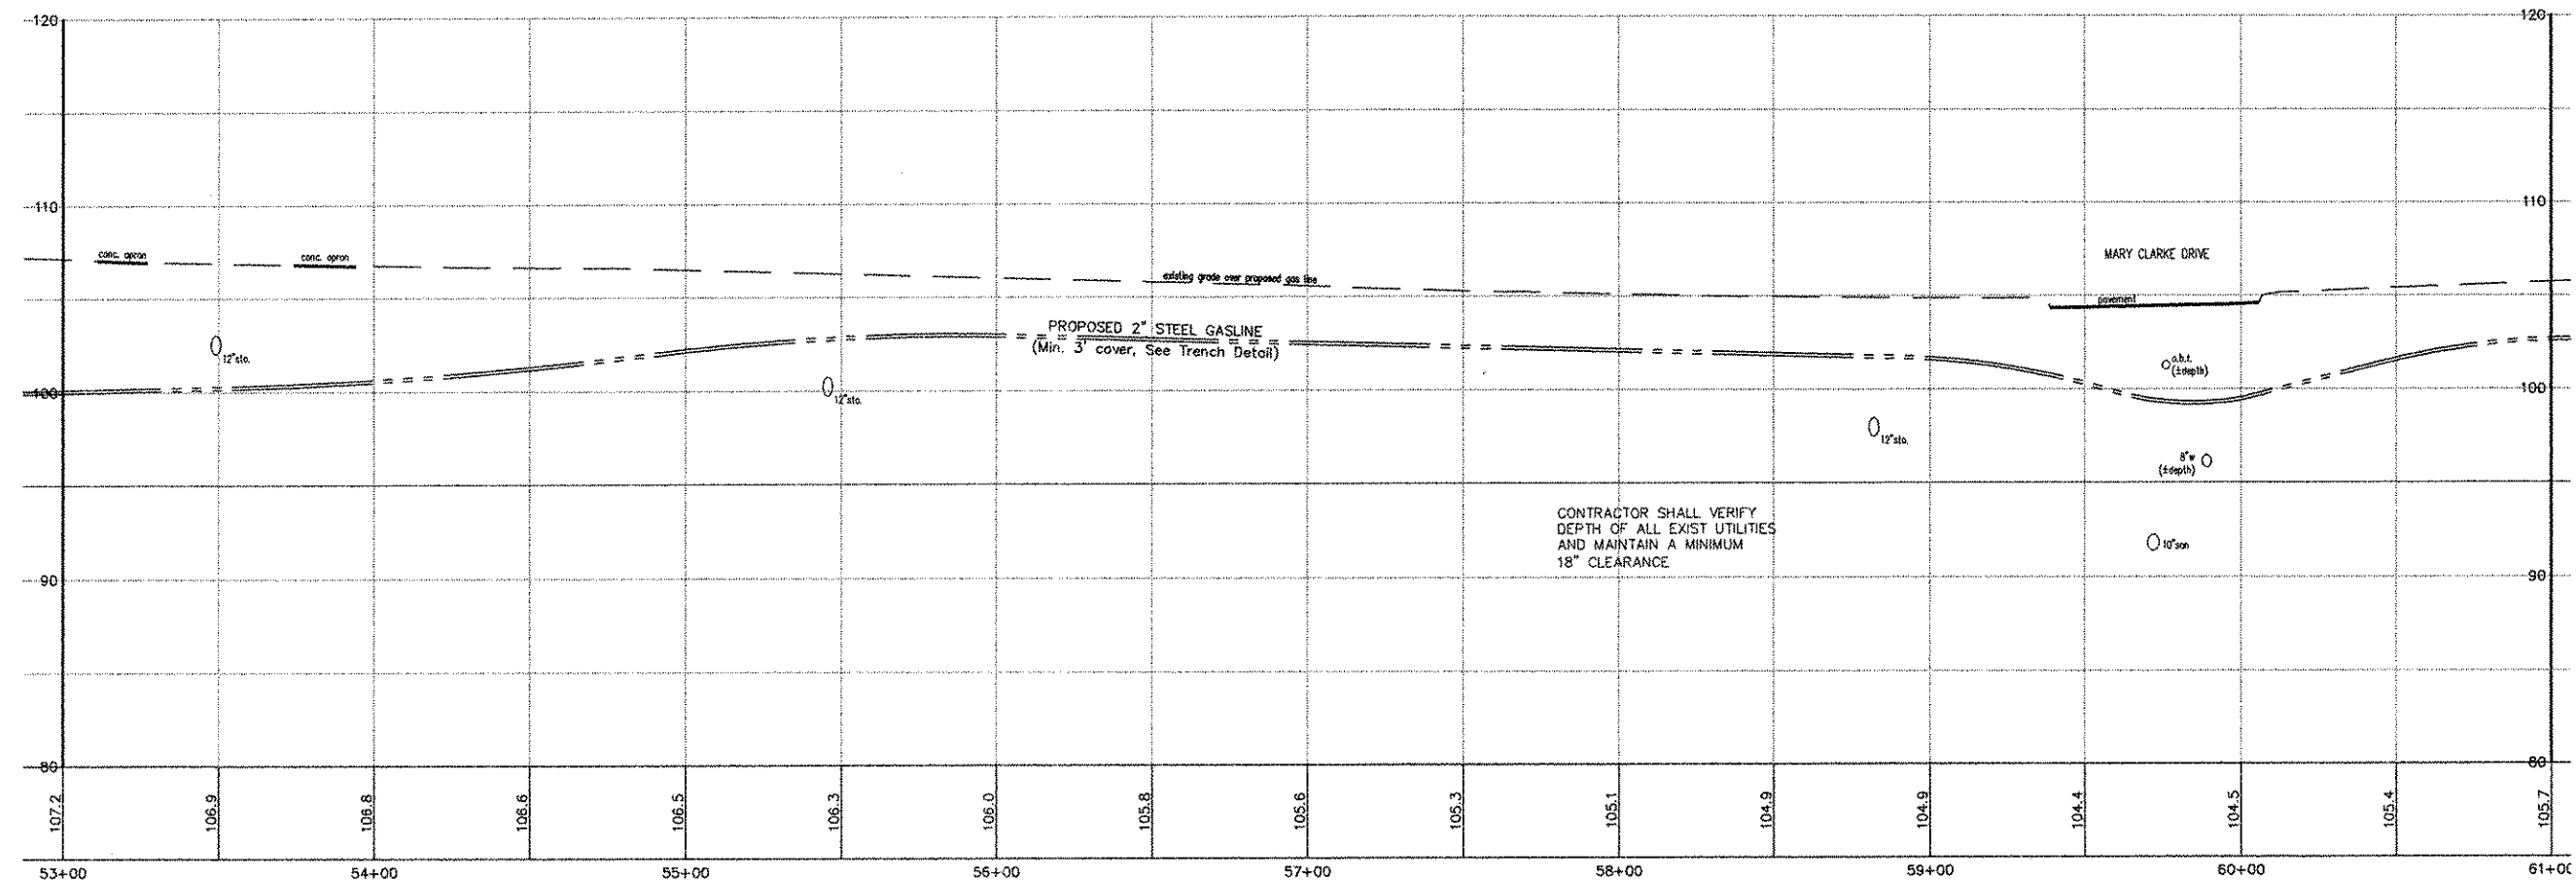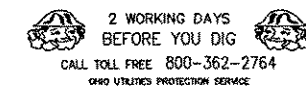

**HESS & ASSOCIATES
ENGINEERING INC.**

12121 KINSMAN ROAD
NEWBURY, OHIO 44065

Telephone: (440) 564-8008
Fax: (440) 564-8176

PREPARED UNDER THE SUPERVISION OF:



REVISIONS

PRINTED: JUNE 24, 2005

ORWELL NATURAL GAS
LOST NATION ROAD DISTRIBUTION LINE
Plan
STA. 53+00 Thru STA. 61+00
PROJECT LOCATION:
CITY OF WILLOUGHBY, LAKE COUNTY, STATE OF OHIO

Project Name and Address
ORWELL NATURAL GAS
8500 STATION STREET
SUITE 100
MENTOR, OHIO 44060
Telephone: (440) 205-4600
Fax: (440) 974-5114

Contact Person:
Mr. Ottar Magnussen
Mobile # (440) 669-6700

HESS Project: LOST NATION ROAD

DESIGNED BY: JED
DRAWN BY: JED/SSD
CHECKED BY: GJM
DATE: 06/20/05
SCALE: 1"=30' H.
1"=3' V.