

SEEDING 140 120 100 80 60 40 20 0 20 40 60 80 100

END STA. 140 120 100 80 60 40 20 0 20 40 60 80 100

FED. DIVISION	STATE	PROJECT
2	OHIO	U-329 (15)


47
297

LAKE COUNTY
LAK-2-4.42

120 140

END AREA	C.V.	YDS.
CUT	FILL	CUT
		FILL

151

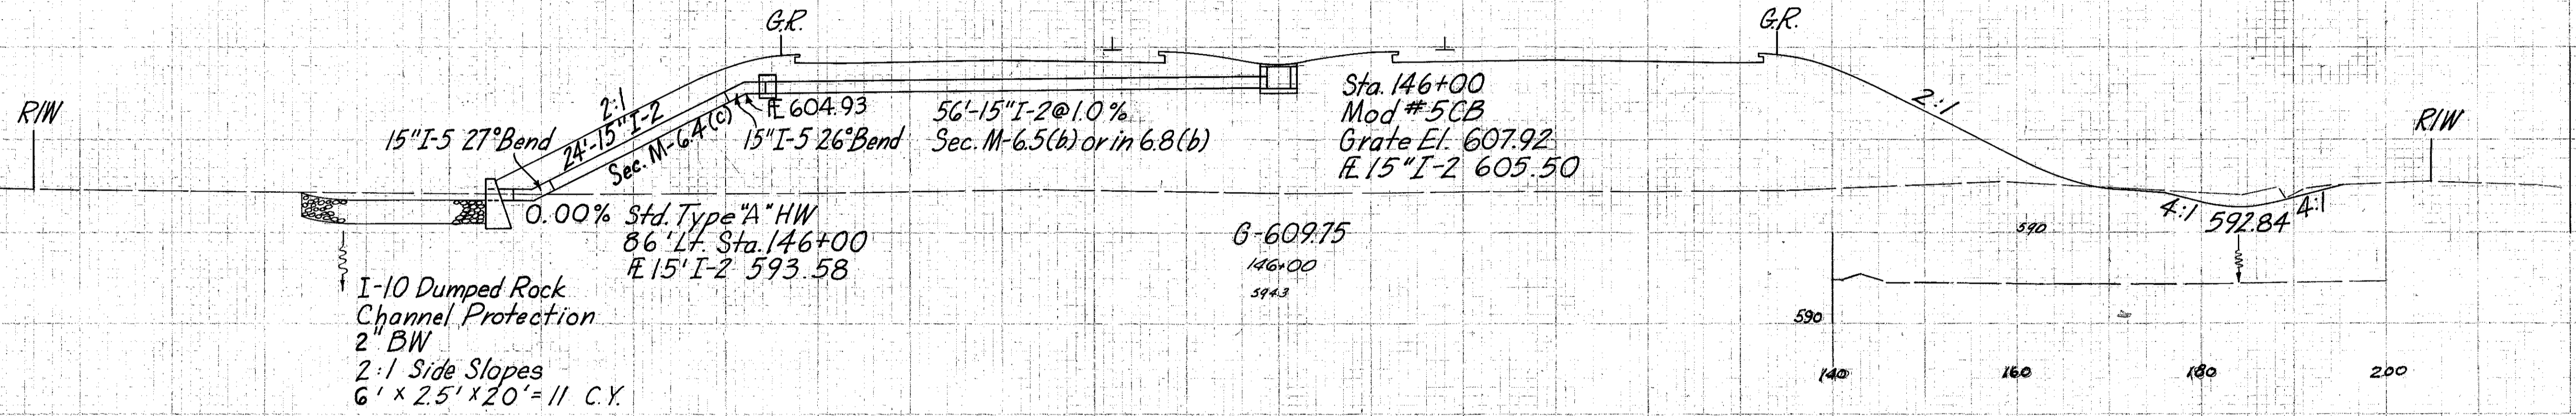

0.00% Std. Type "A" HW
86' L. Sta. 146+00
E 15" I-2 593.58


I-10 Dumped Rock
Channel Protection
2' BW
2:1 Side Slopes
6' x 2.5' x 20' = 11 C.Y.

Sta. 146+00
Mod #5CB
Grate El. 607.92
E 15" I-2 605.50

G-609.75
146+00
594.3

30 2092

847

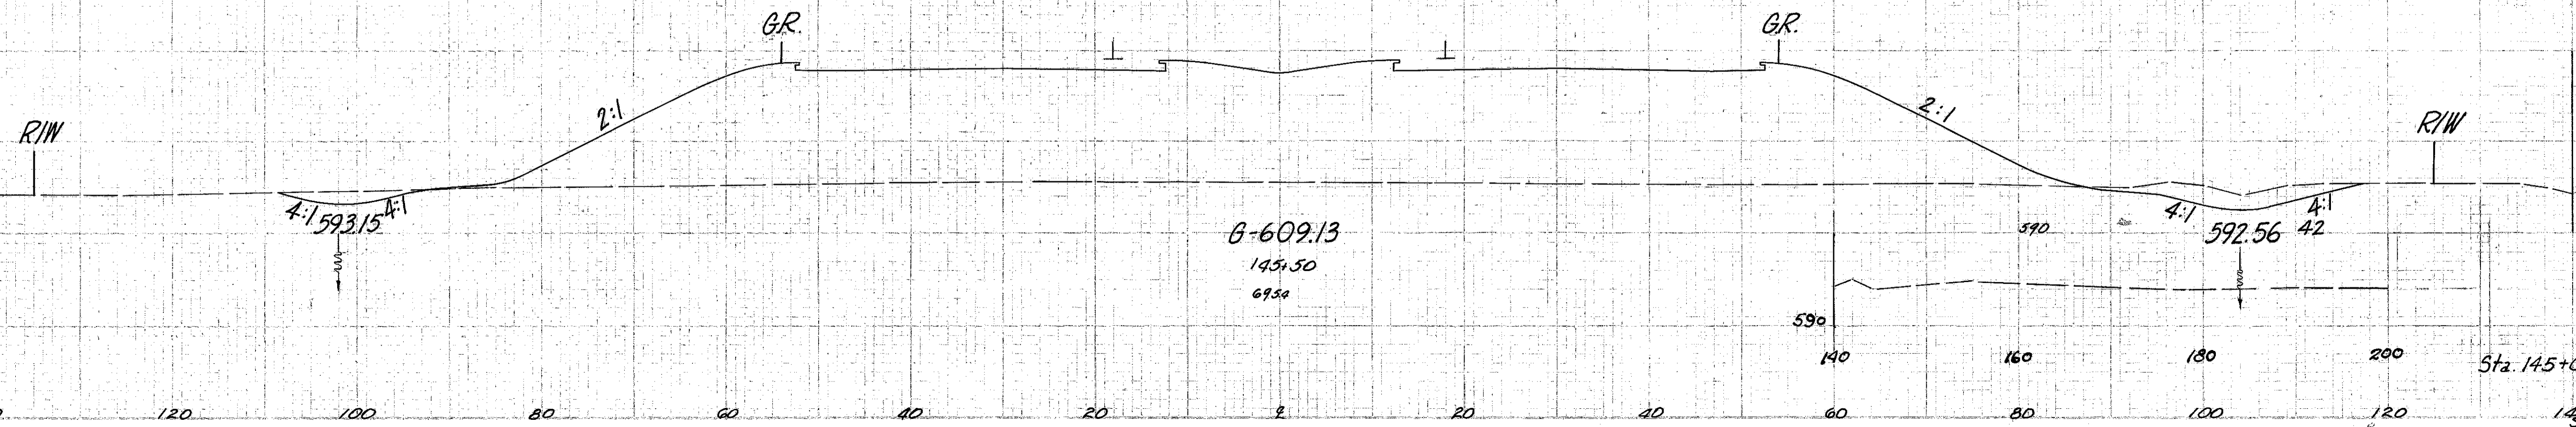

4:1 593.15

G-609.13
145+00
695.4

4:1 592.56

57 1861

156

Sta. 145+00

Sta. 145+00

84 1848