
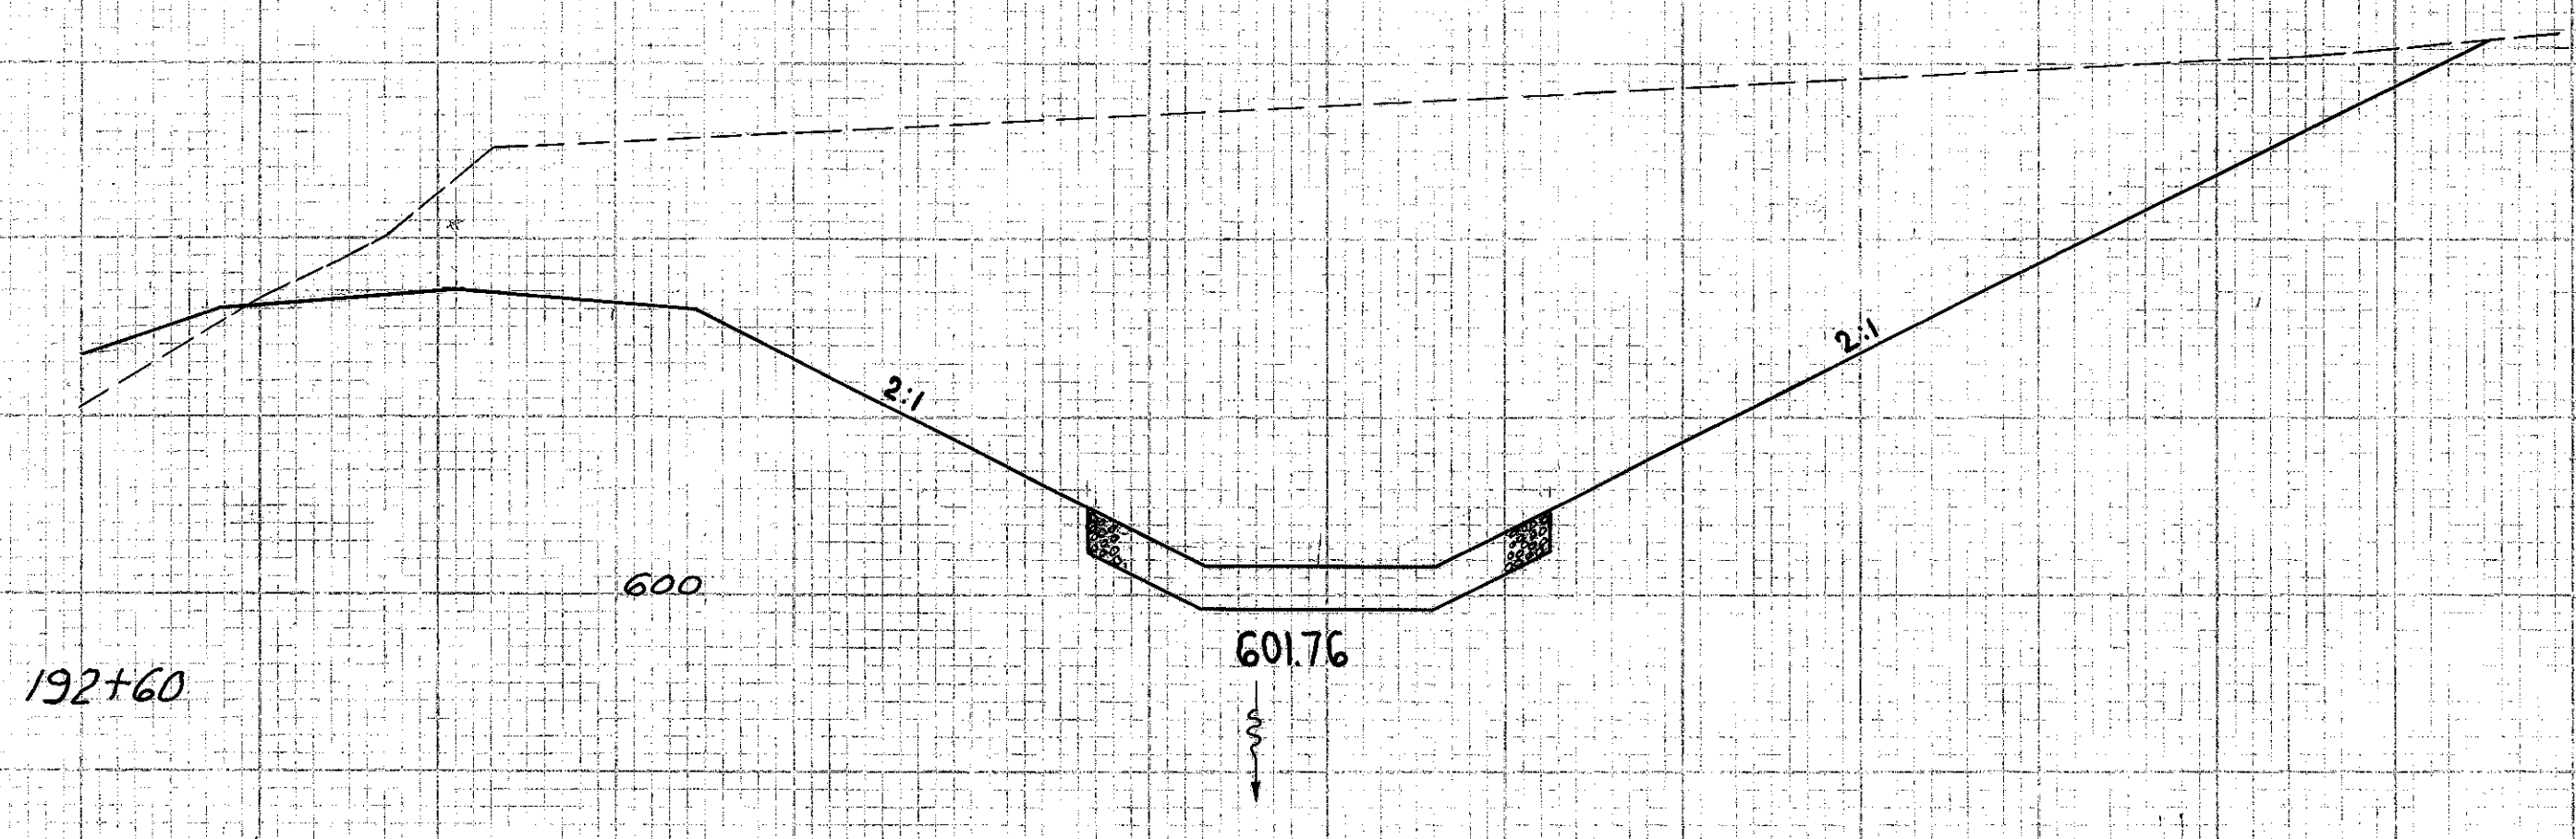


FED. DIST. DIVISION	STATE	PROJECT	72 297
2	OHIO	U-329 (15)	

LAKE COUNTY
LAK-2-442

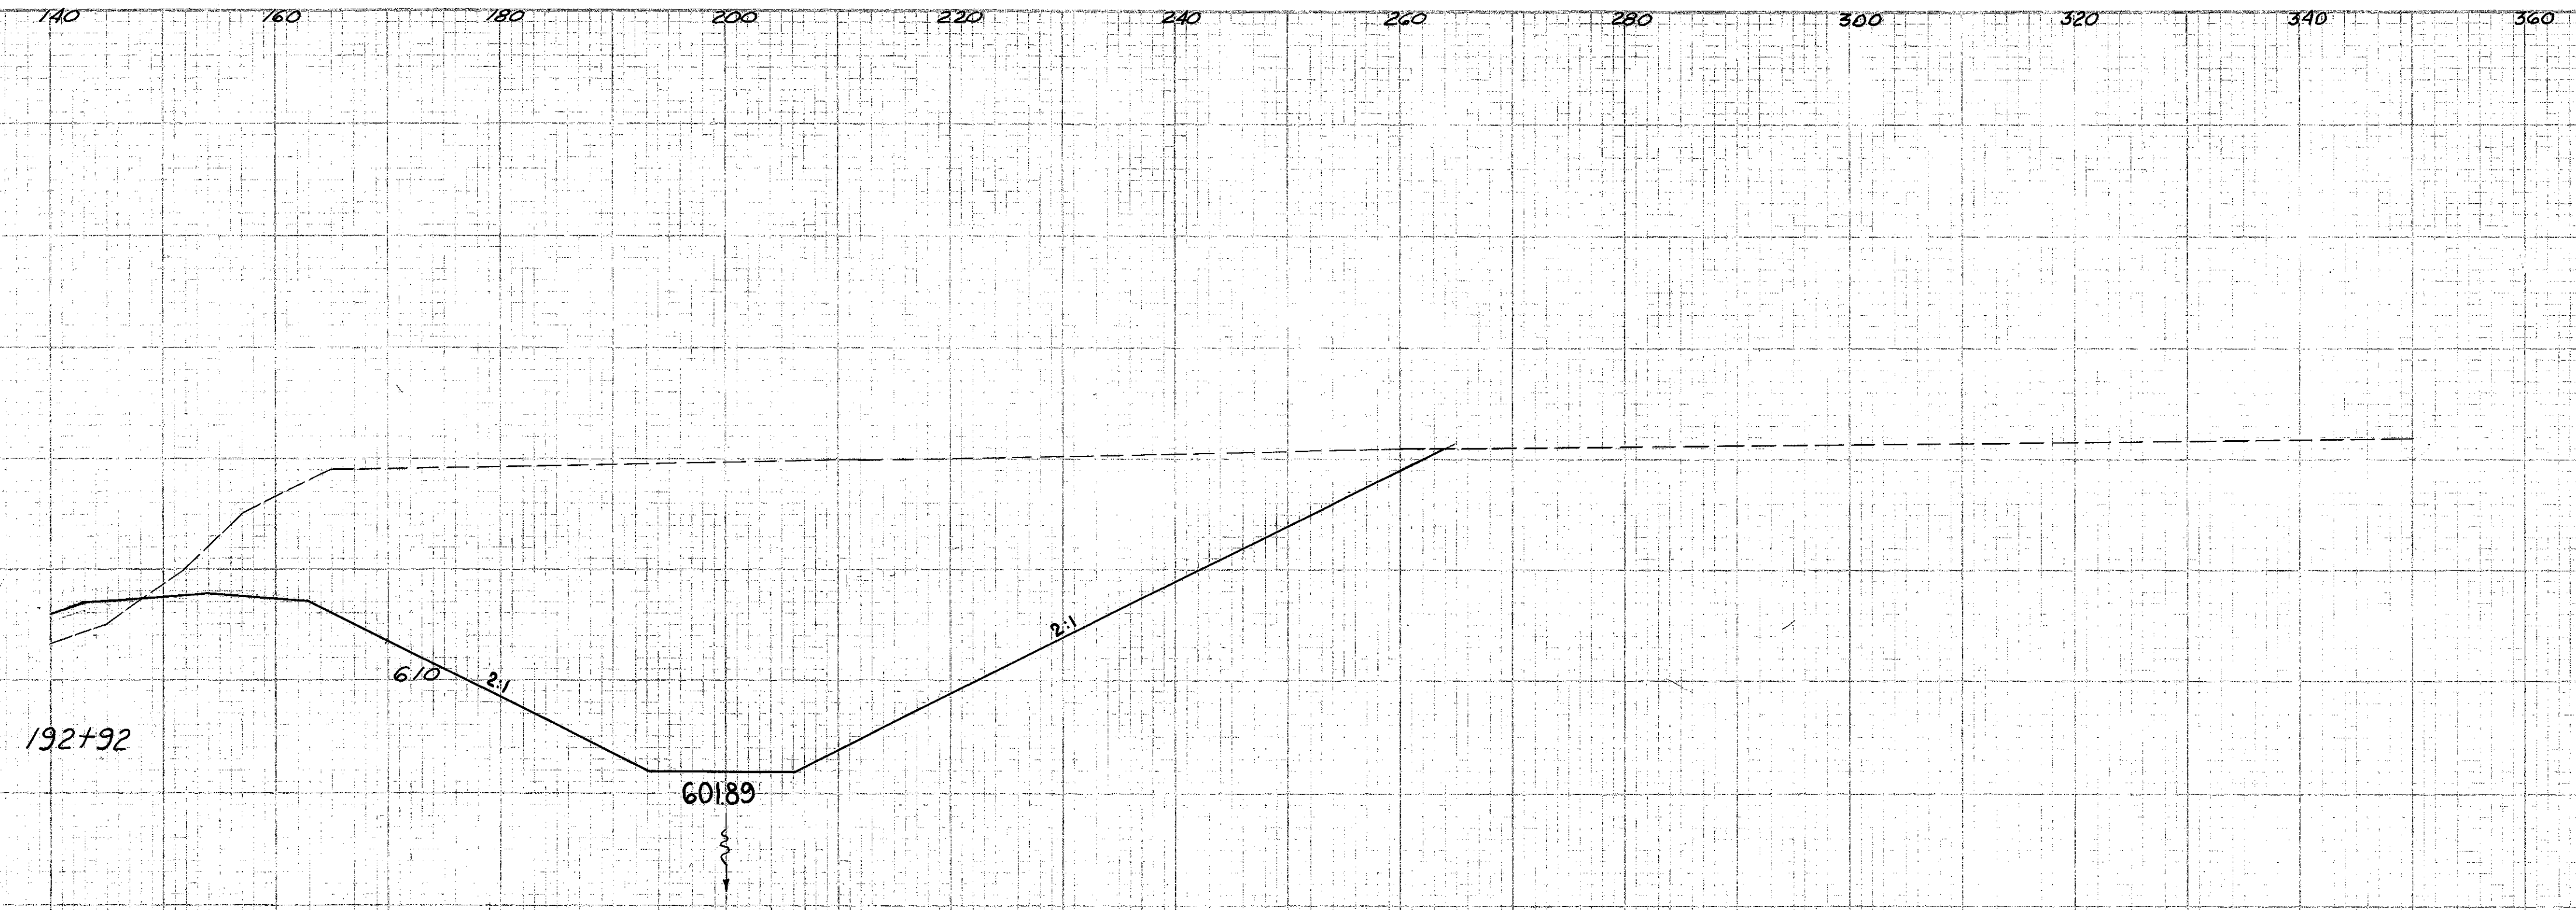

Extended Sect. Sta. 192+60 to 192+92

Relocation S.R. 2