


SEEDING
BY DATE

260 240 220 200 180 160 140 120 100

END AREA CW. VAS.
CANT. FILL. WHT. FILL.

44


3 84

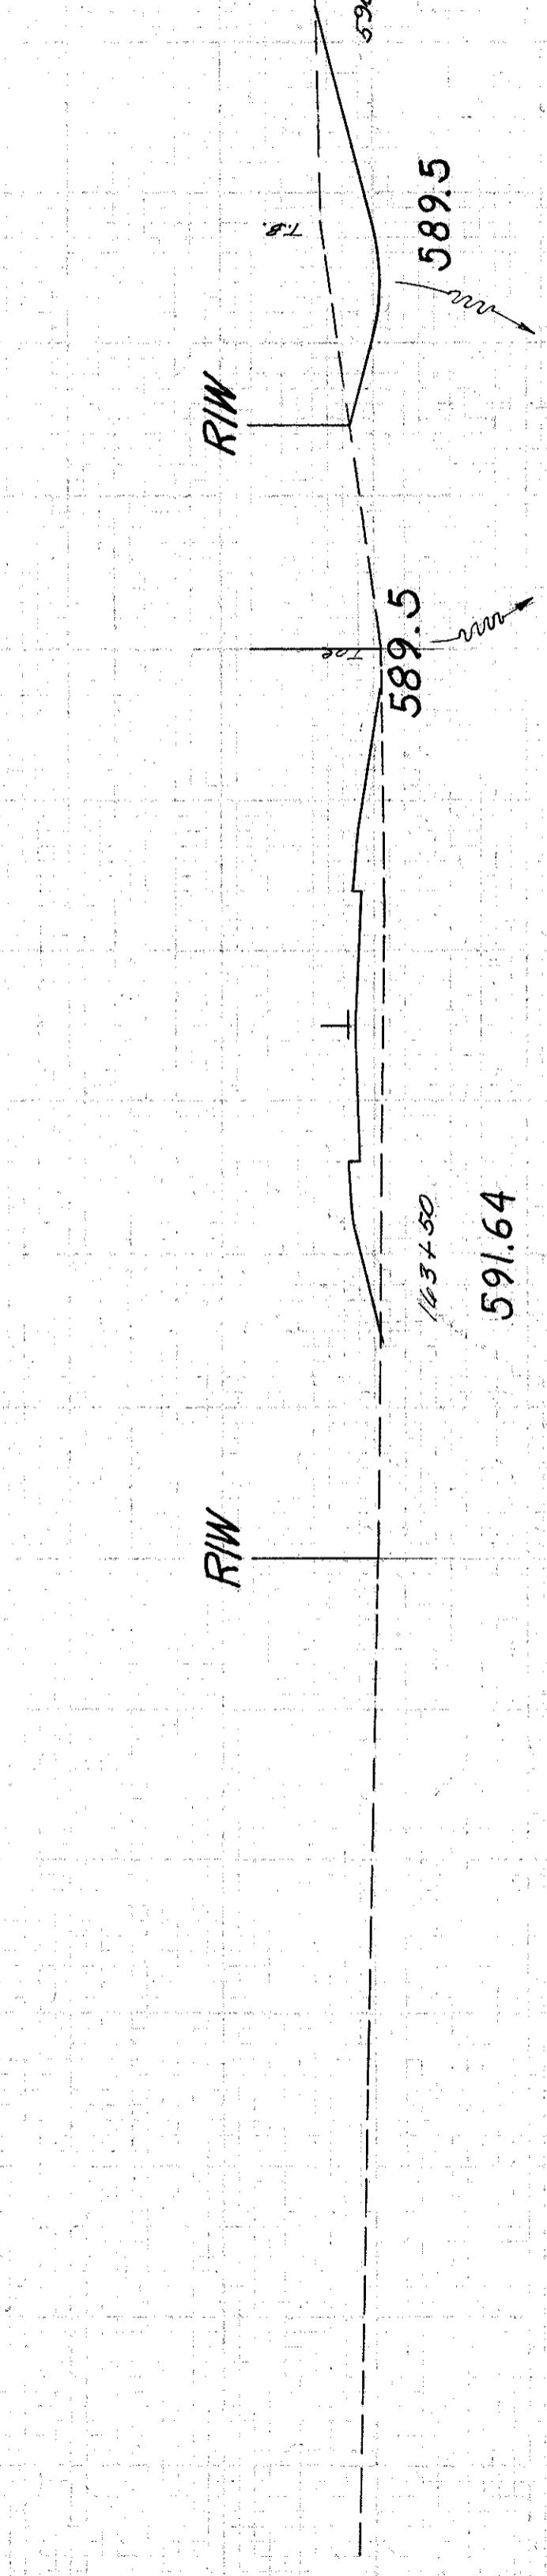

206


228

138

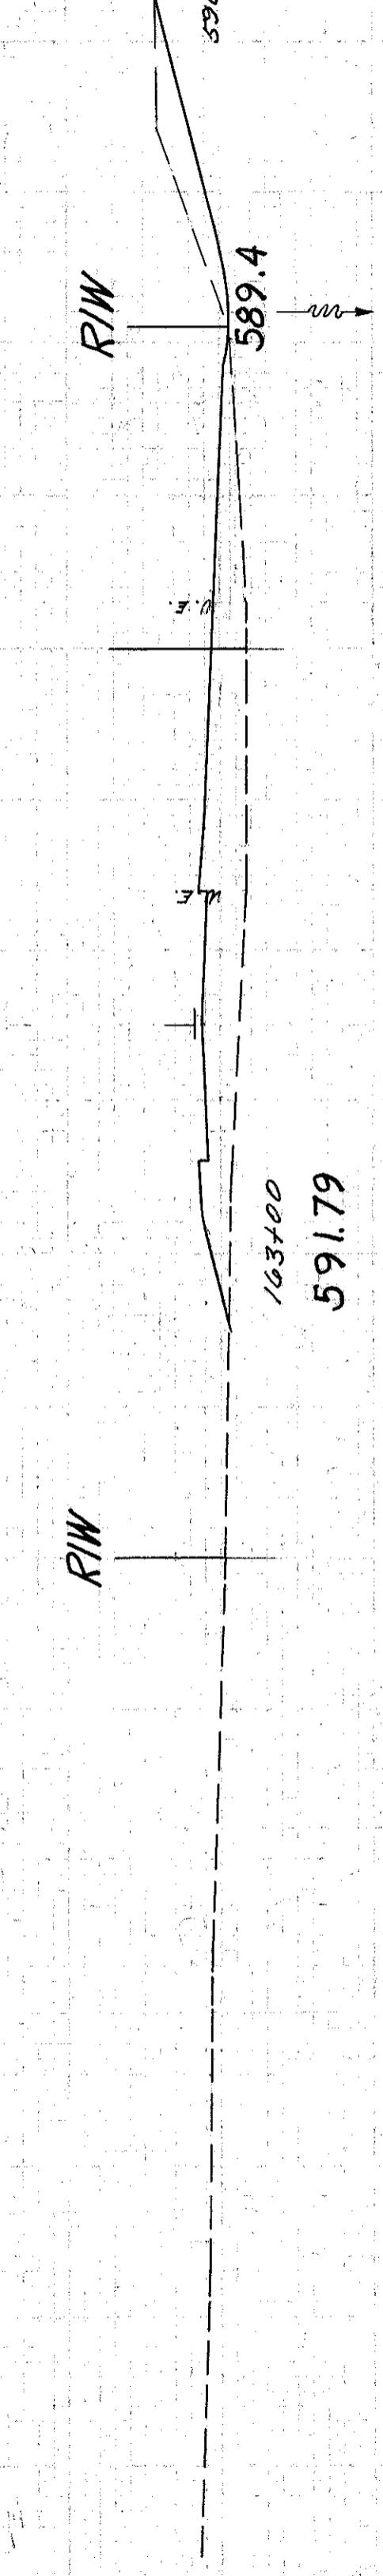


211

143

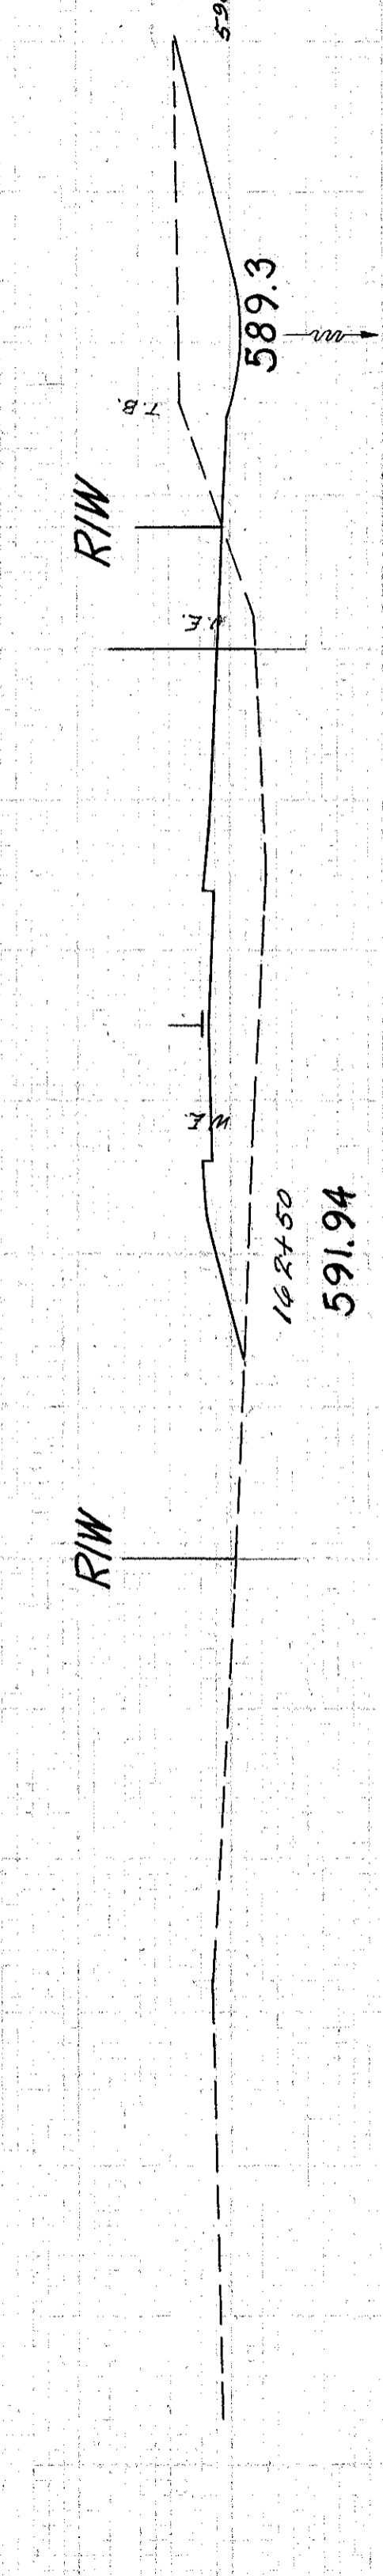


208

147

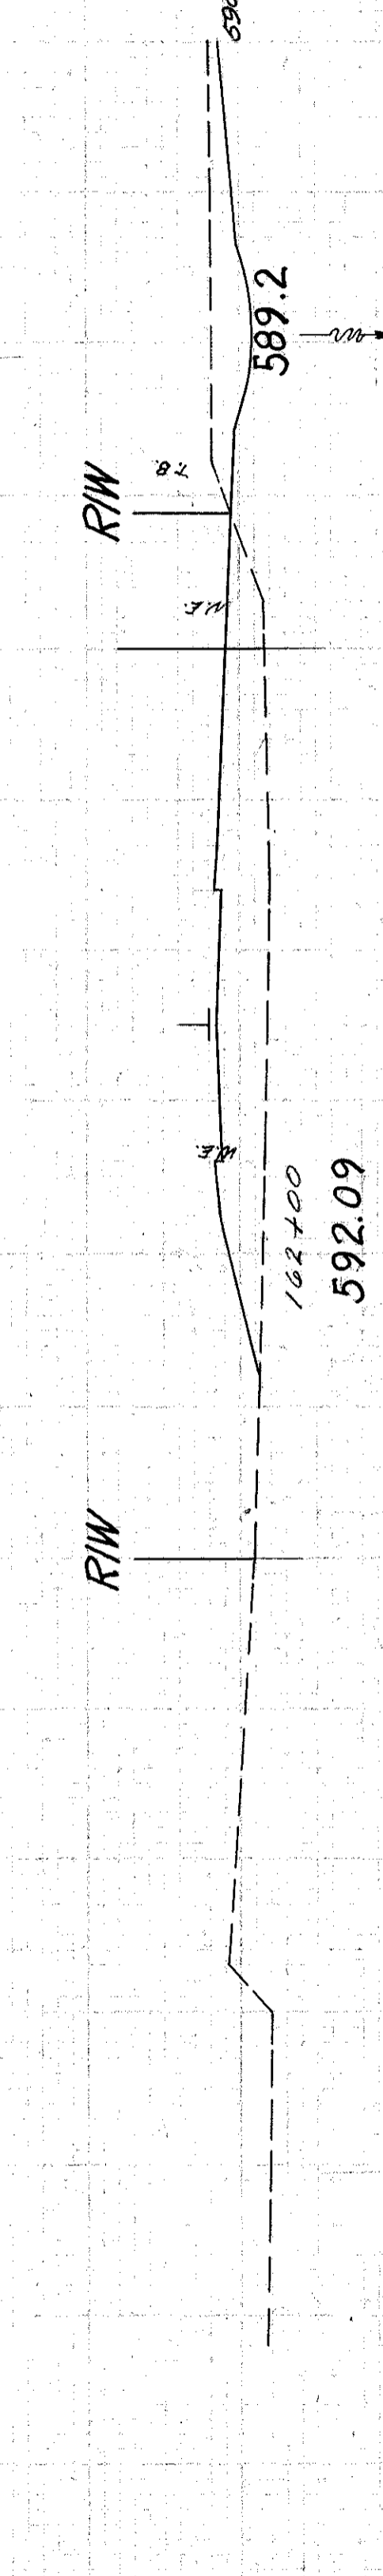


214

140

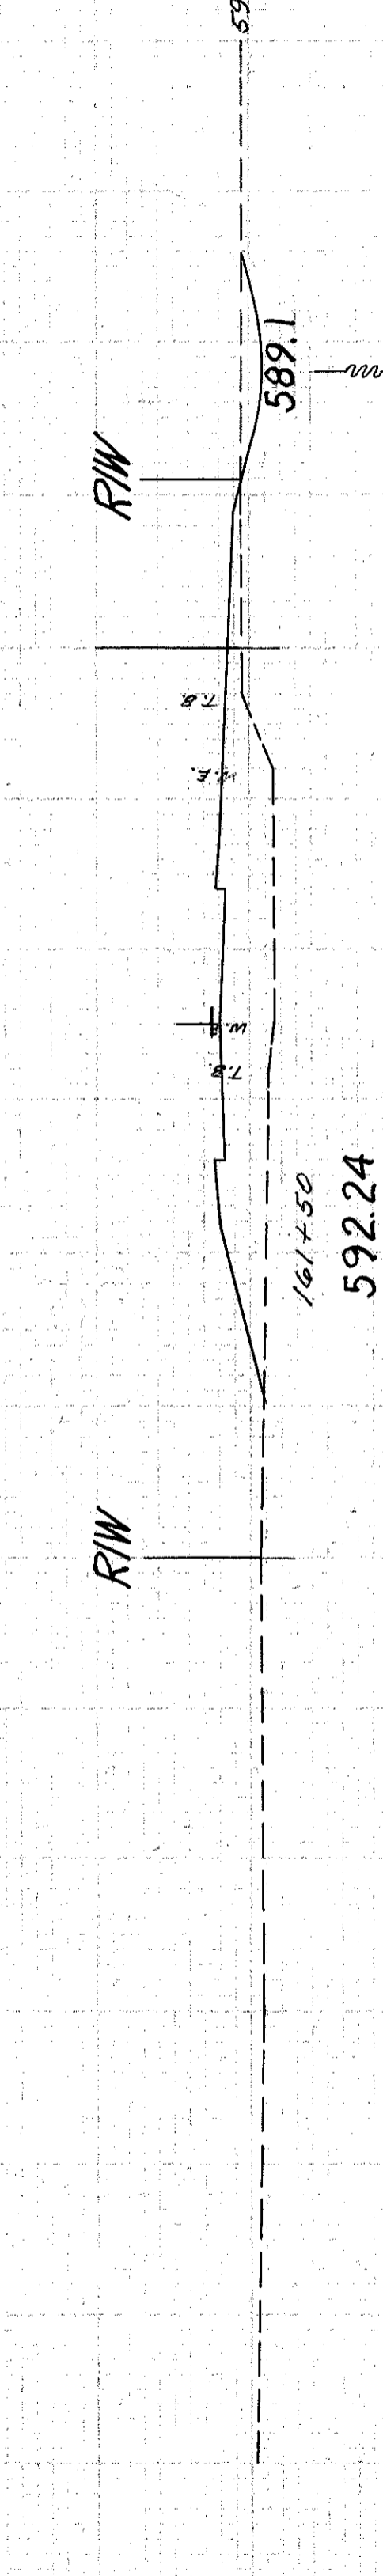


192

148

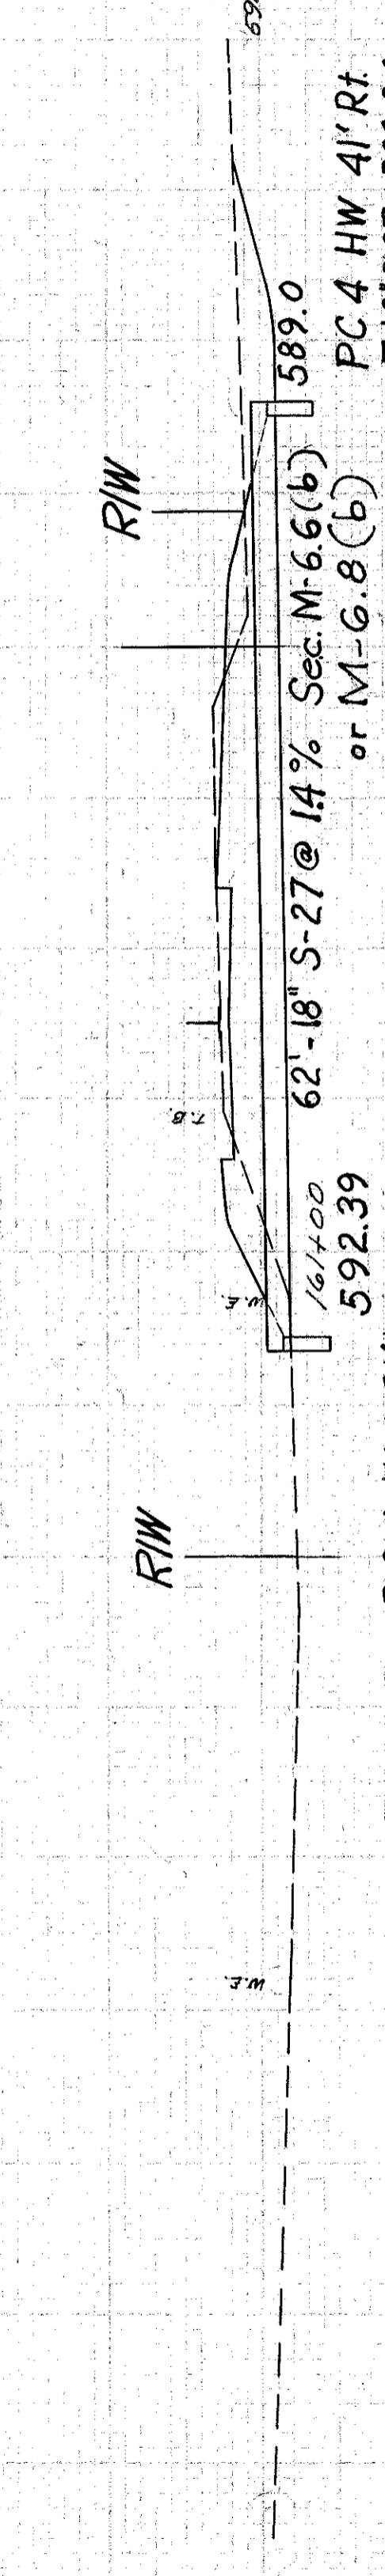


139

16 20

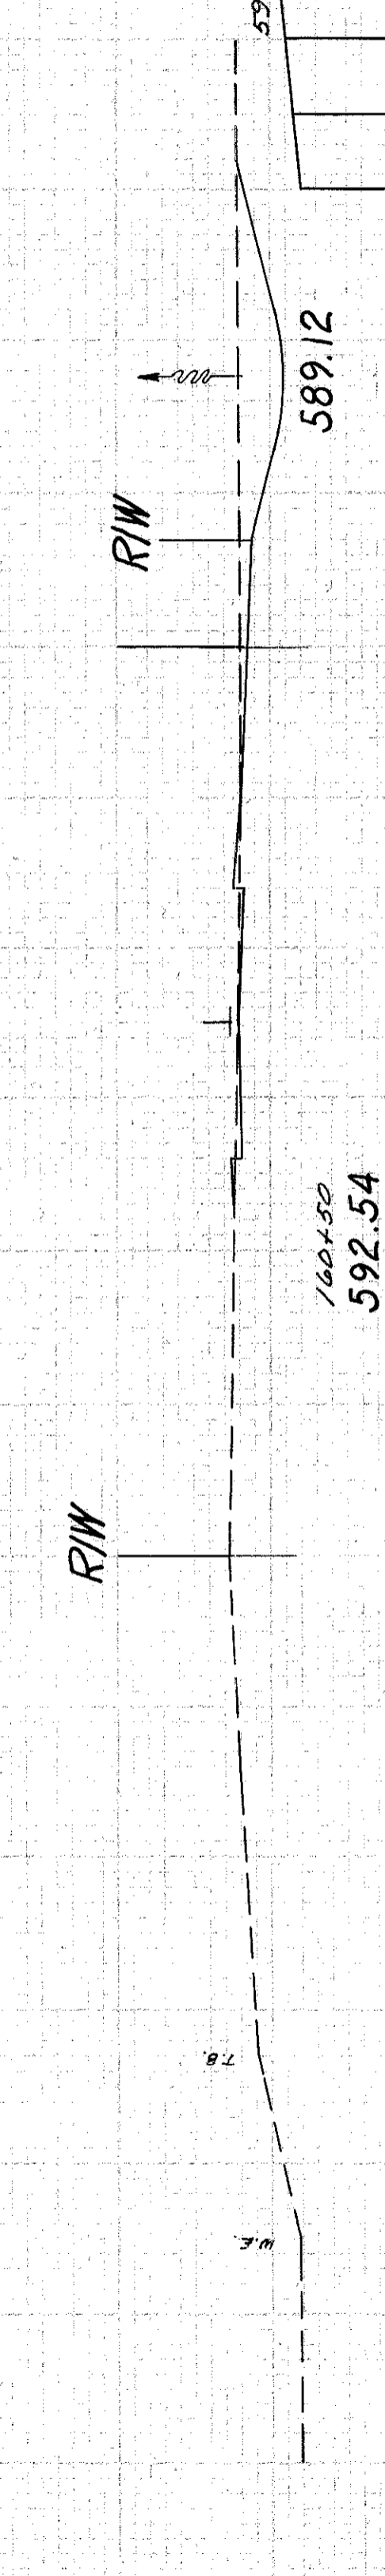

128

2 2

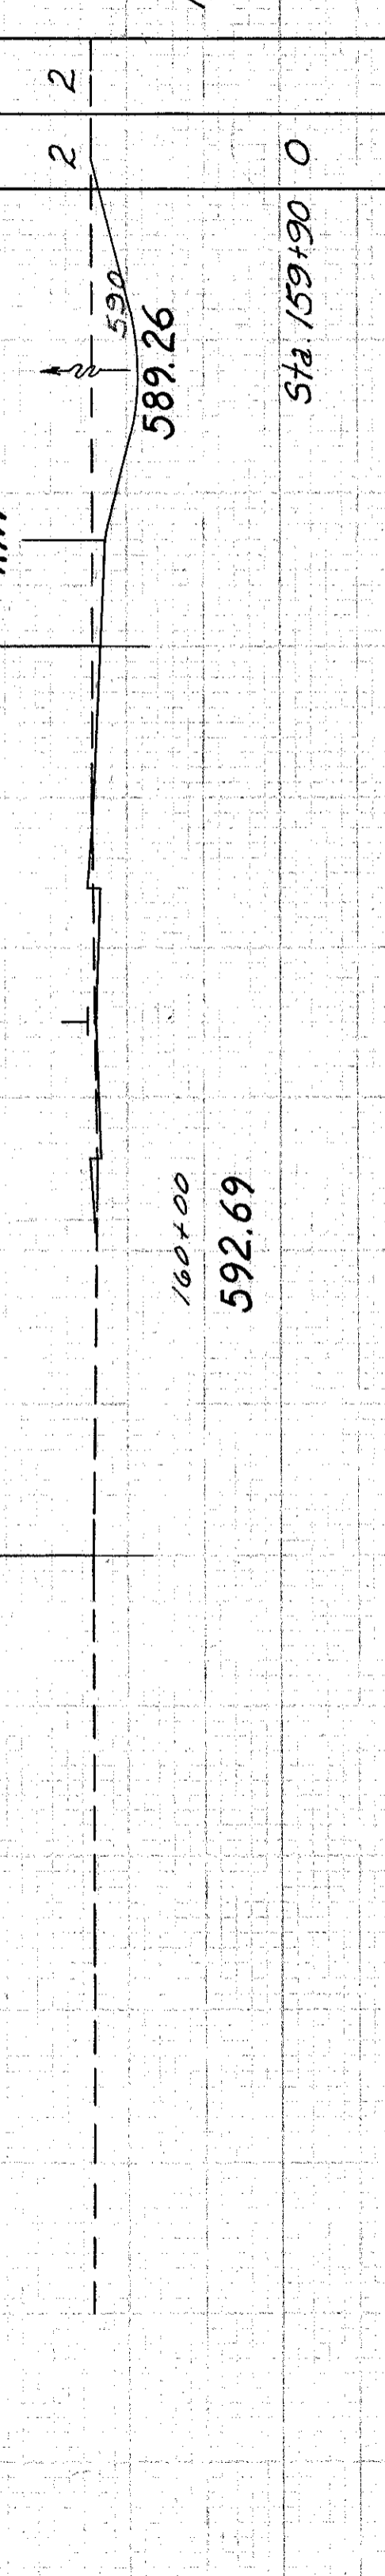

172

17 20

Frontage Road Sta 160+00 to 163+50