


TYPICAL SECTIONS

CALC
BY
DATE
CHKD
BY
DATE

LAKE COUNTY
LAK-2-5.96

OHIO
FHWA
REGION 5


4
31

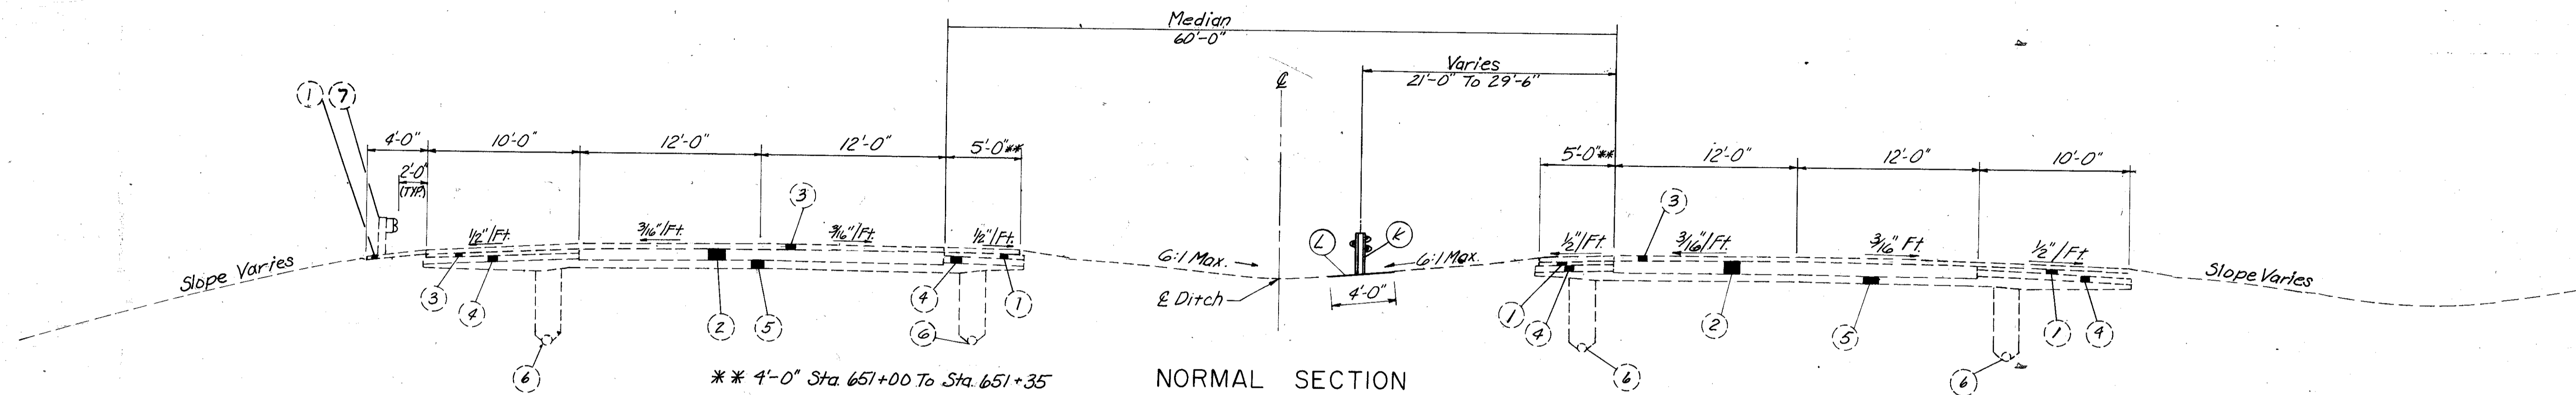

NORMAL SECTION

*** 4'-0" Sta. 651+00 To Sta. 651+35

Limiting Stations ***
Sta. 281+80.00 To Sta. 347+07.77
Sta. 375+91.38 To Sta. 404+50.00
Sta. 423+00.00 To Sta. 458+48.81
Sta. 476+60.14 To Sta. 531+18.39
Sta. 560+63.94 To Sta. 651+33.00

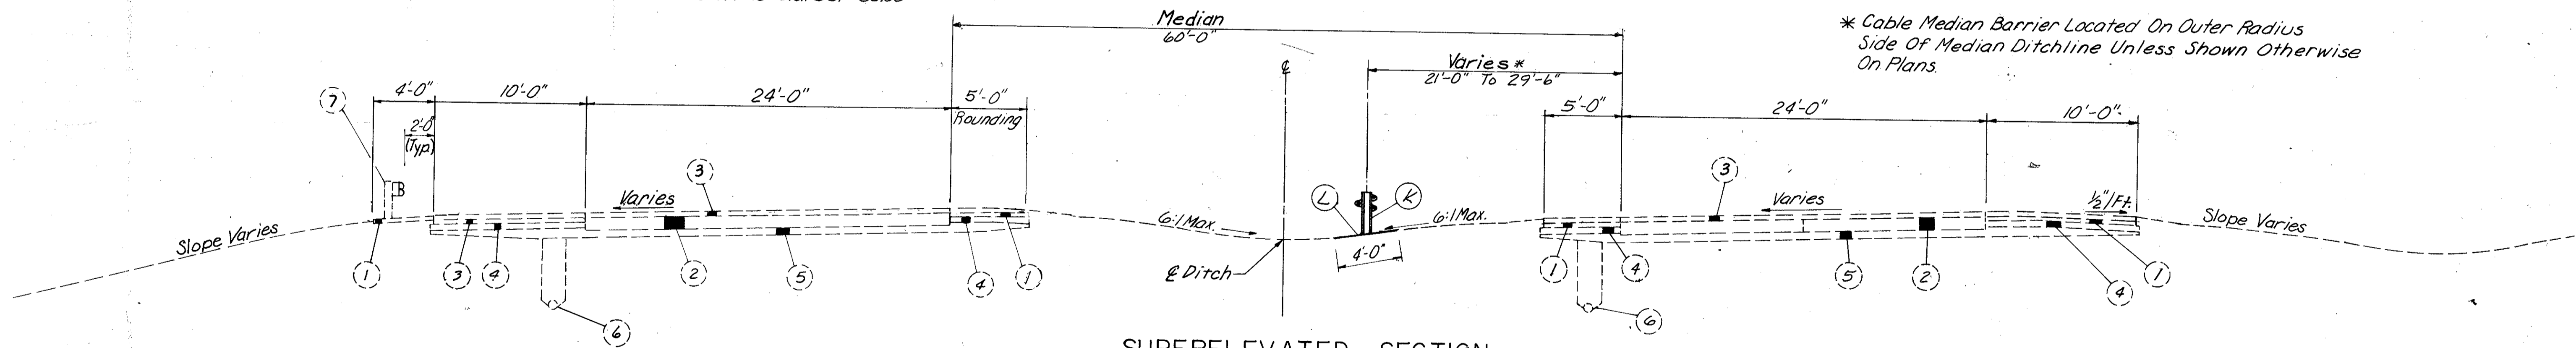

SUPERELEVATED SECTION

Limiting Stations ***
Sta. 347+07.77 To Sta. 375+91.38
Sta. 404+50.00 To Sta. 423+00.00
Sta. 458+48.81 To Sta. 476+60.14
Sta. 531+18.39 To Sta. 560+63.94

* Cable Median Barrier Located On Outer Radius Side Of Median Ditchline Unless Shown Otherwise On Plans.

- | | |
|---|---|
| <p><u>Existing</u></p> <ul style="list-style-type: none"> (1) 3" Bituminous Aggregate Base (2) 10" Reinforced Portland Cement Concrete Pavement (3) 3" Asphalt Concrete (4) 5" Aggregate Base (5) Variable Depth Subbase (6) 6" Underdrain, 18" Min., 60" Max. (7) Guardrail, Type 5 | <p><u>Proposed</u></p> <ul style="list-style-type: none"> (K) Item Special Cable Median Barrier (See Plan For Barrier Locations) (L) Item Special Soil Sterilant (See Note, General Notes, Sht. 8A) |
|---|---|

*** See Sheets 5 & 6 For Typical Sections With Concrete Median Barrier And Guardrail.