



TYPICAL SECTIONS

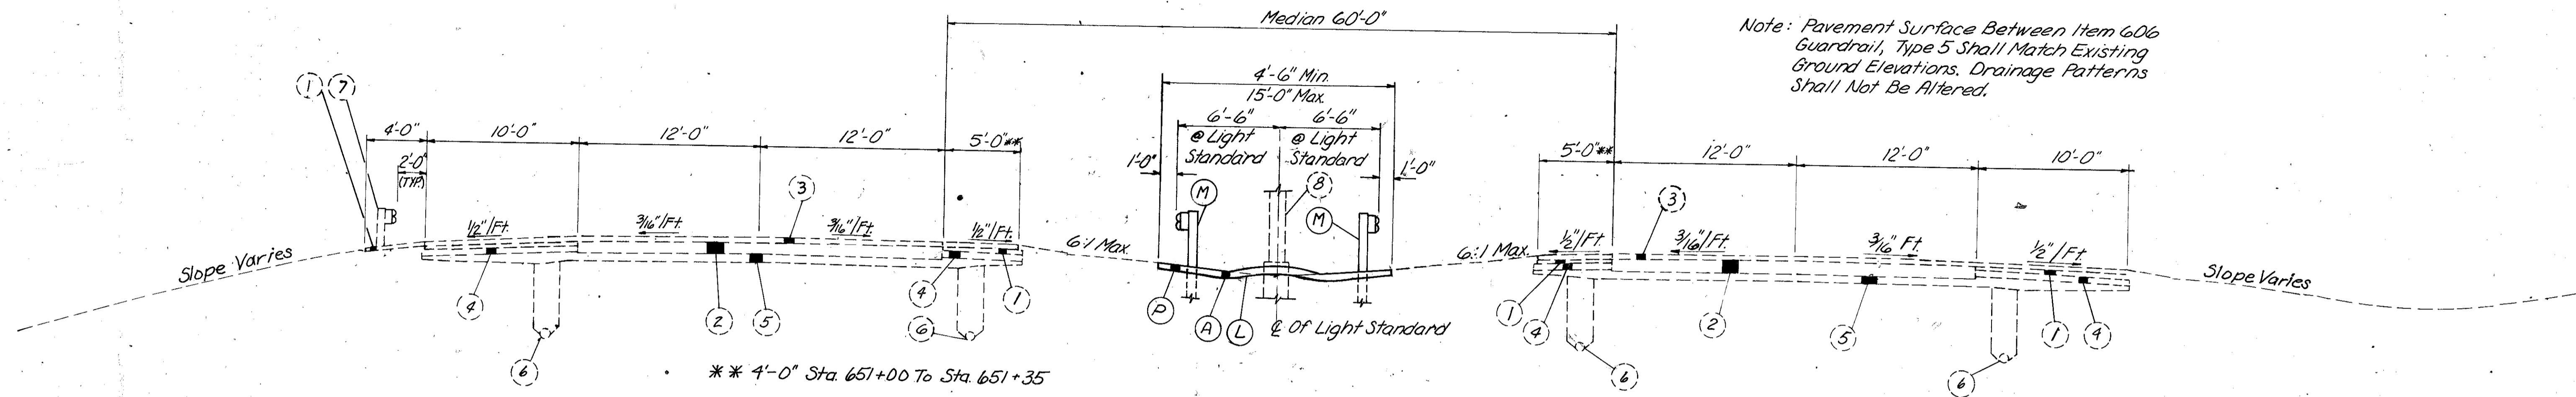

TYPICAL SECTION WITH
ITEM 606 GUARDRAIL, TYPE 5
See Sub-Summary For Limiting Stations

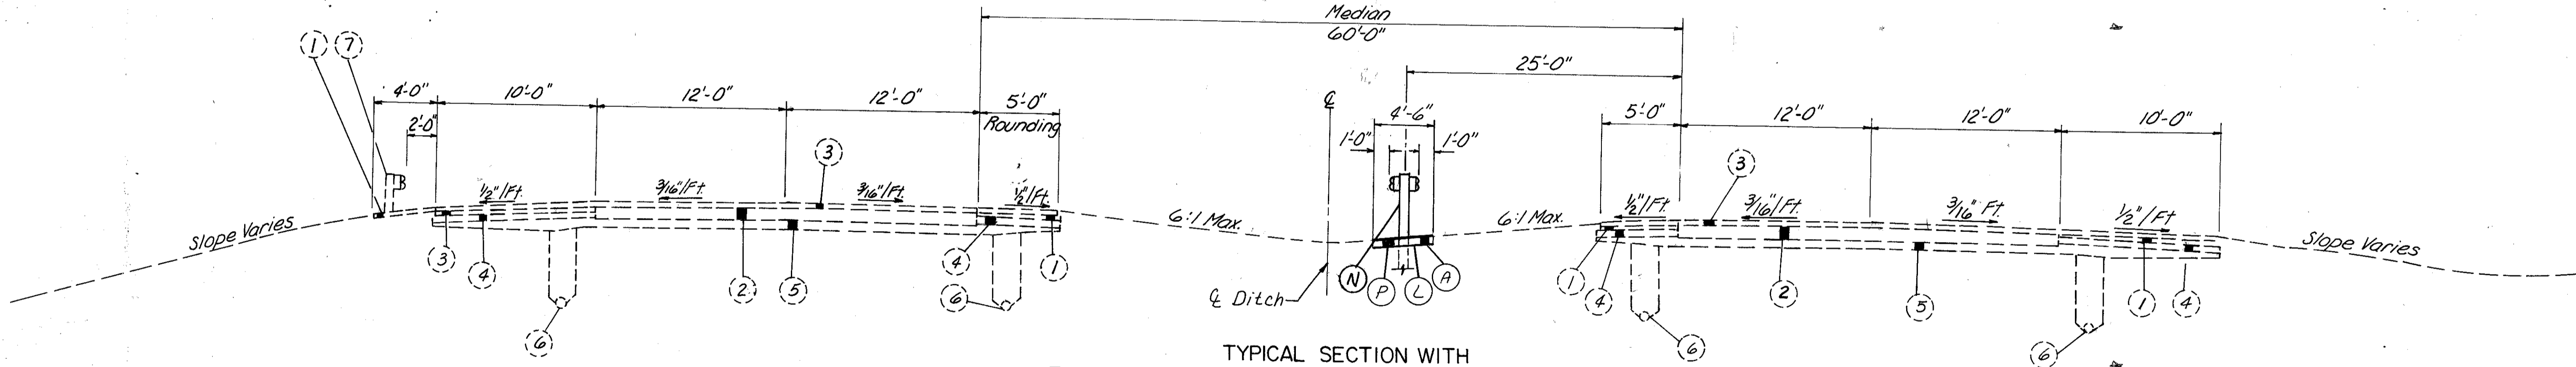

TYPICAL SECTION WITH
ITEM 606 GUARDRAIL, BARRIER DESIGN, TYPE 5
See Sub-Summary For Limiting Stations

- | | |
|-------------------------------------------------------------------------|------------------------------------------------------|
| (A) Item 404 3" Asphalt Concrete, AC-20 | (1) Existing 3" Bituminous Aggregate Base |
| (L) Item Special Soil Sterilant (See Note, General Notes, Sht. 8.A) | (2) 10" Reinforced Portland Cement Concrete Pavement |
| (M) Item 606 Guardrail, Type 5 (See Plan For Locations) | (3) 3" Asphalt Concrete |
| (N) Item 606 Guardrail, Barrier Design, Type 5 (See Plan For Locations) | (4) 5" Aggregate Base |
| (P) Item 203 Excavation Not Including Embankment Construction | (5) Variable Depth Subbase |
| | (6) 6" Underdrain, 18" Min., 60" Max. |
| | (7) Guardrail, Type 5 |
| | (8) Existing Light Standard |