


ELEVATION


Note: The Cost Of Constructing The Concrete Barrier Drainage Slot With Steel Reinforcing Bars Over The Drainage Opening Is To Be Included In The Bid Item 022 Concrete Barrier, Type D, As Per Plan.

CONCRETE BARRIER, TYPE D, AS PER PLAN

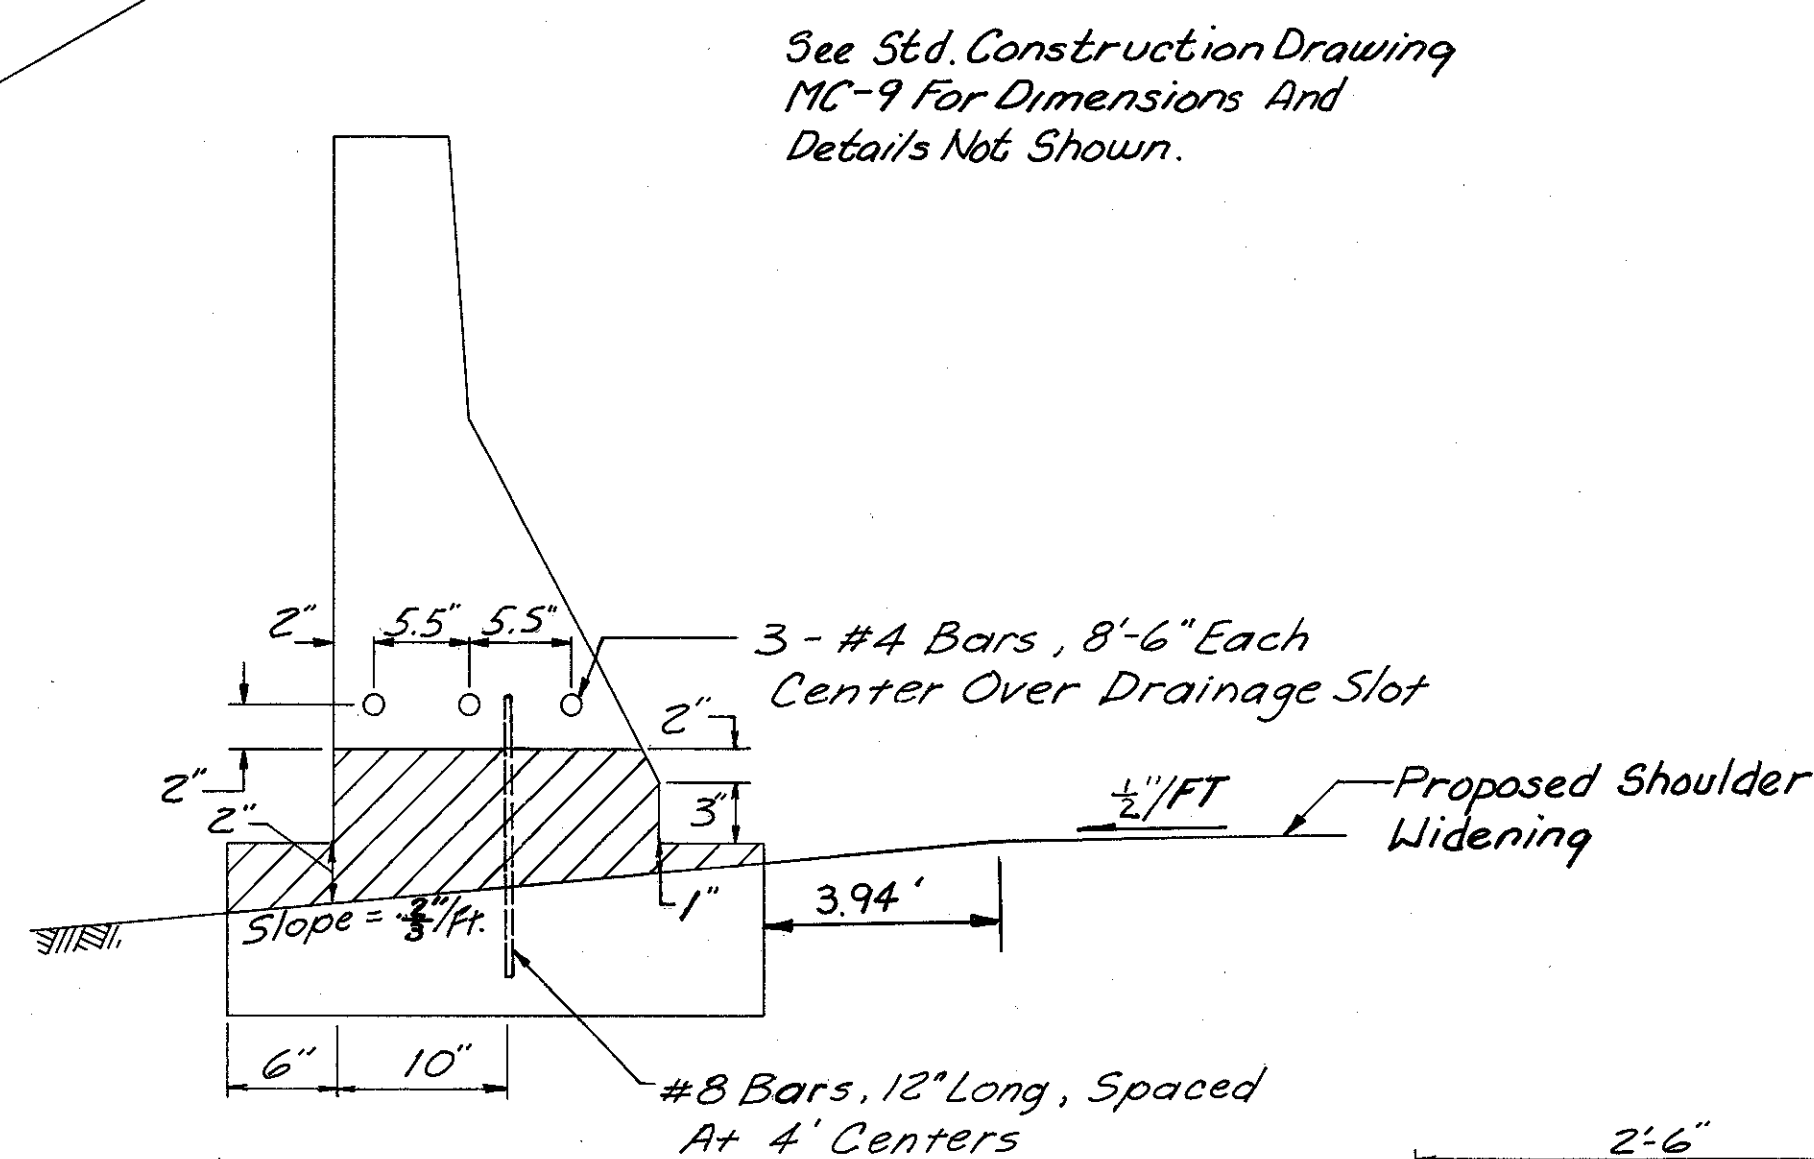

SECTION

See Std. Construction Drawing MC-9 For Dimensions And Details Not Shown.

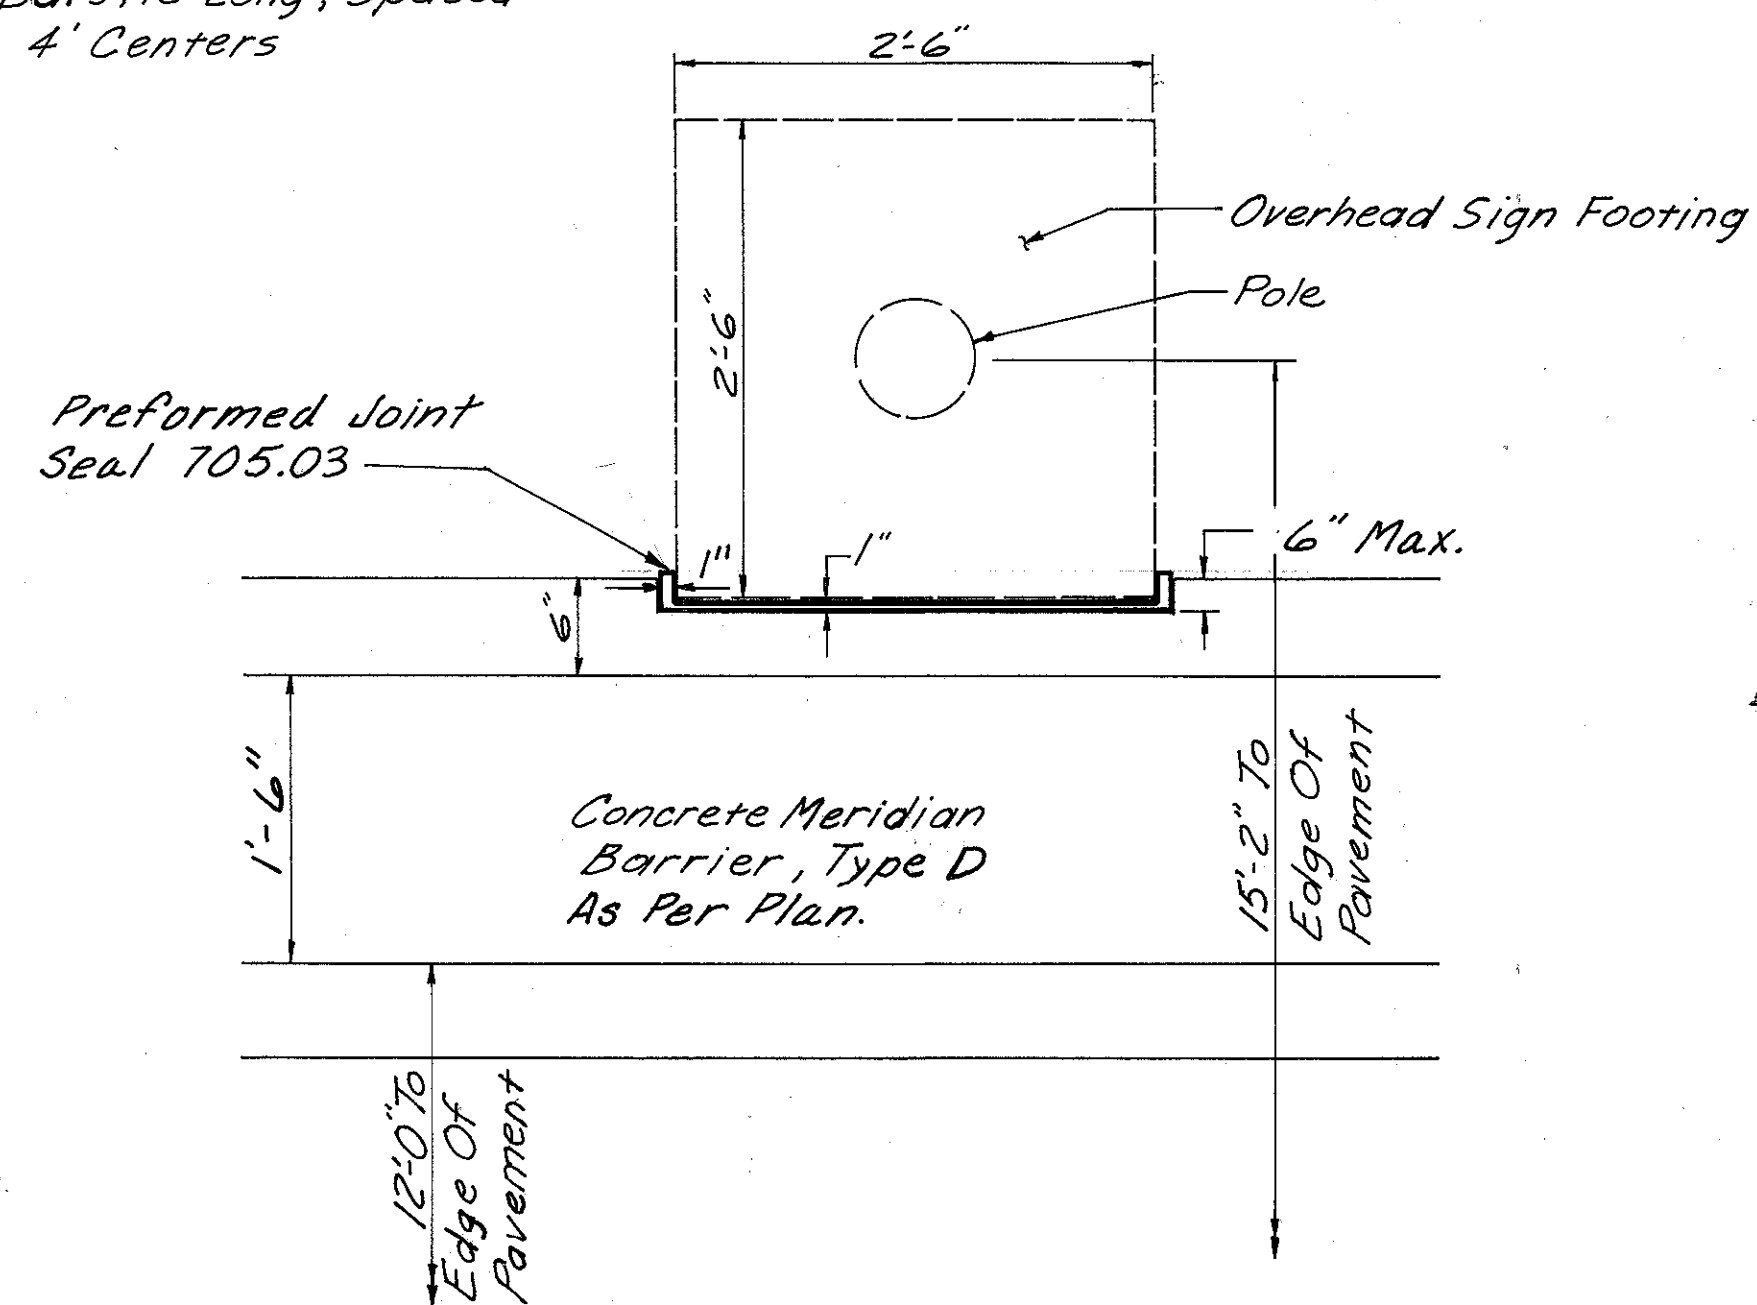

CONCRETE MEDIAN BARRIER DETAIL
Sta. 275+85