

80 100 120 140 160





20 40

FHWA REGION	STATE	PROJECT
5	OHIO	

150
153

LAKE COUNTY
LAK-2-6.14

60 80

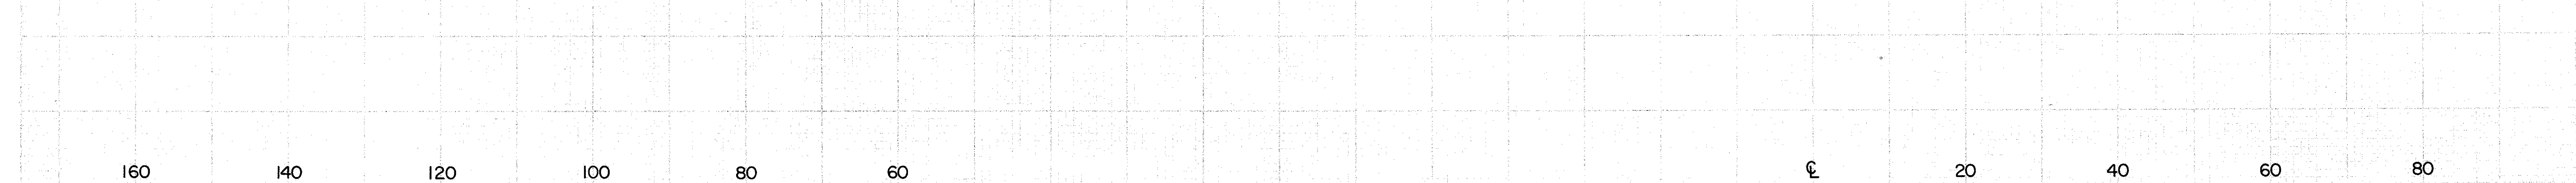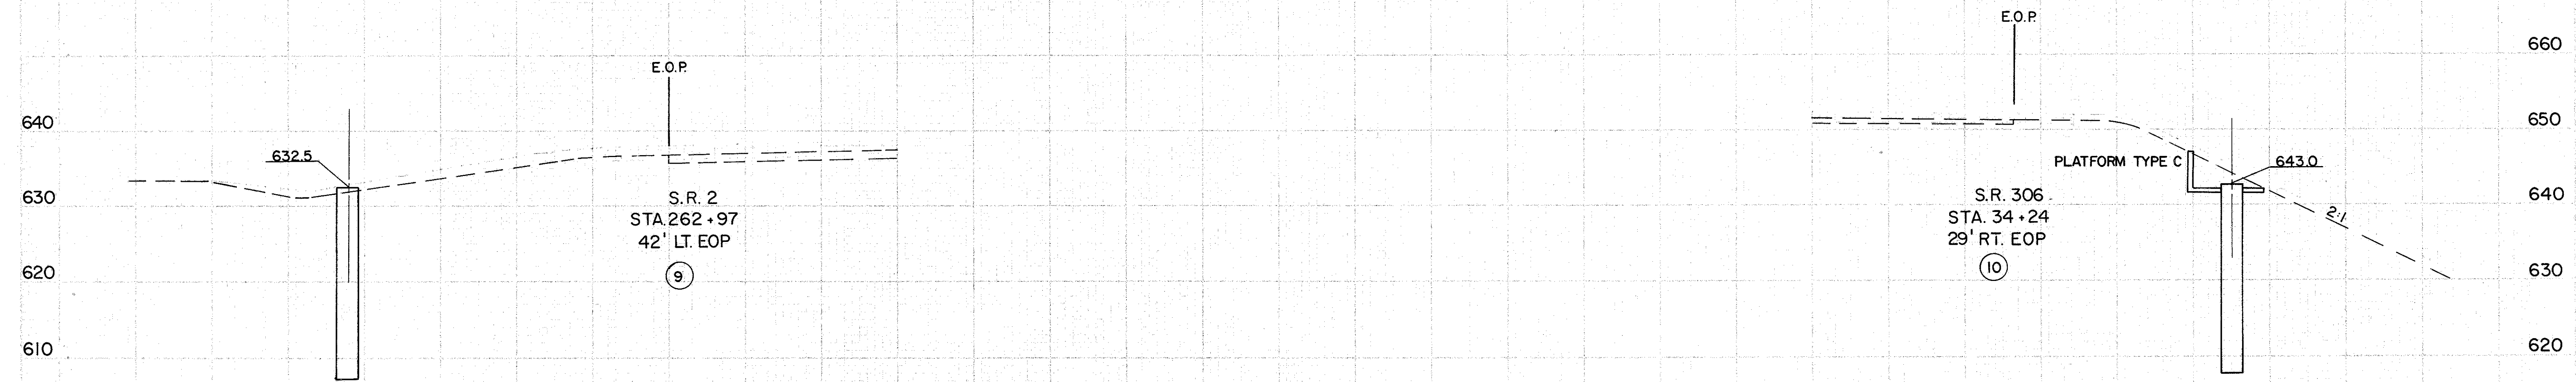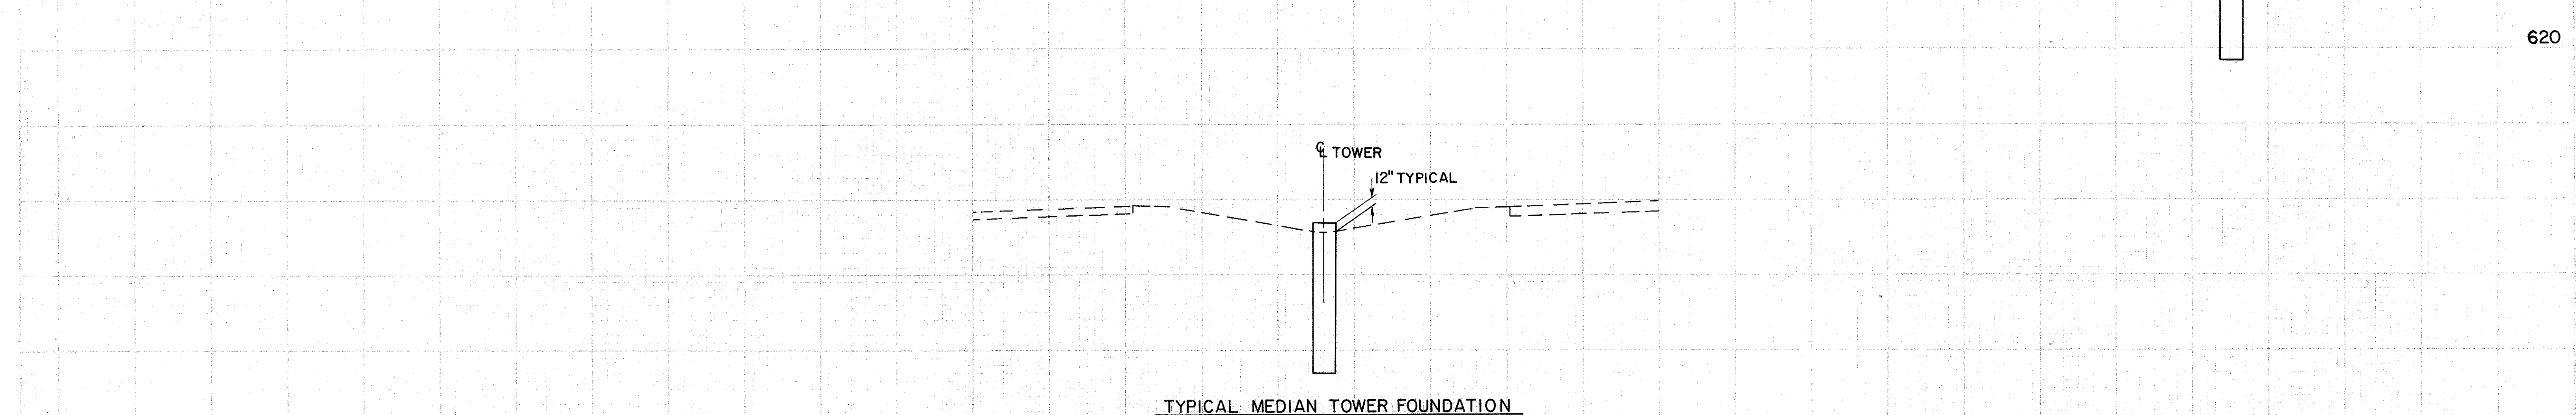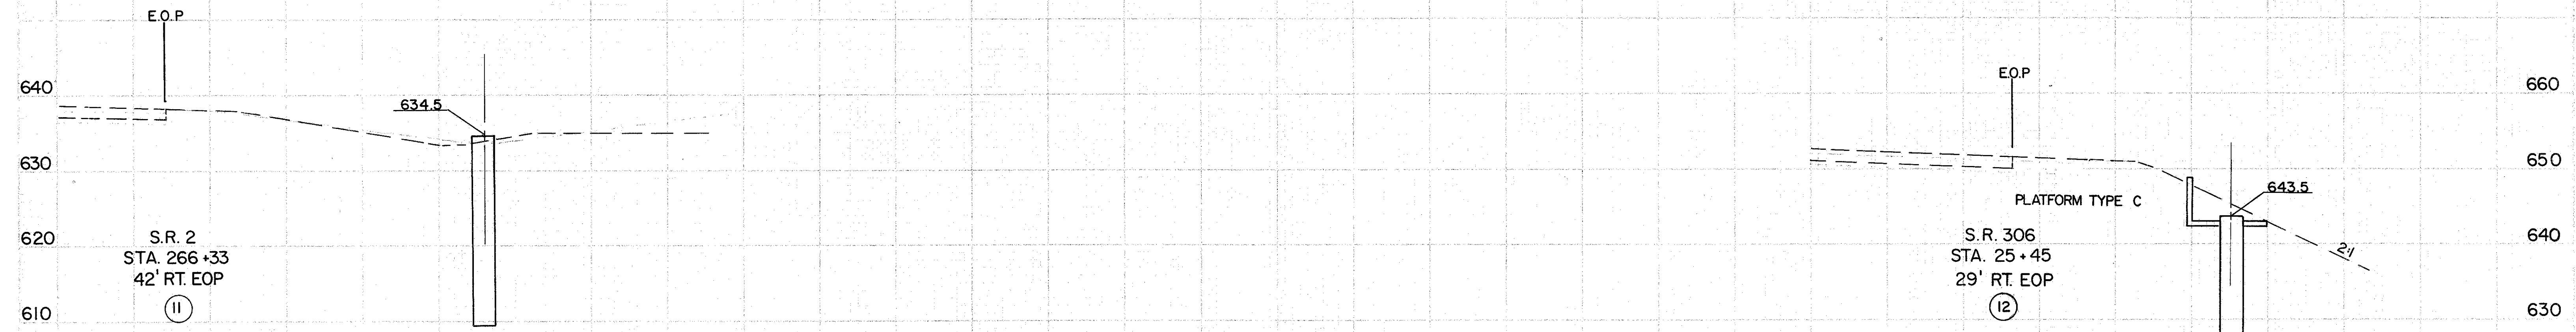

160 140 120 100 80 60 20 40 60 80

TOWER FOUNDATION CROSS SECTIONS