




FIELD SPLICE 1 DETAIL

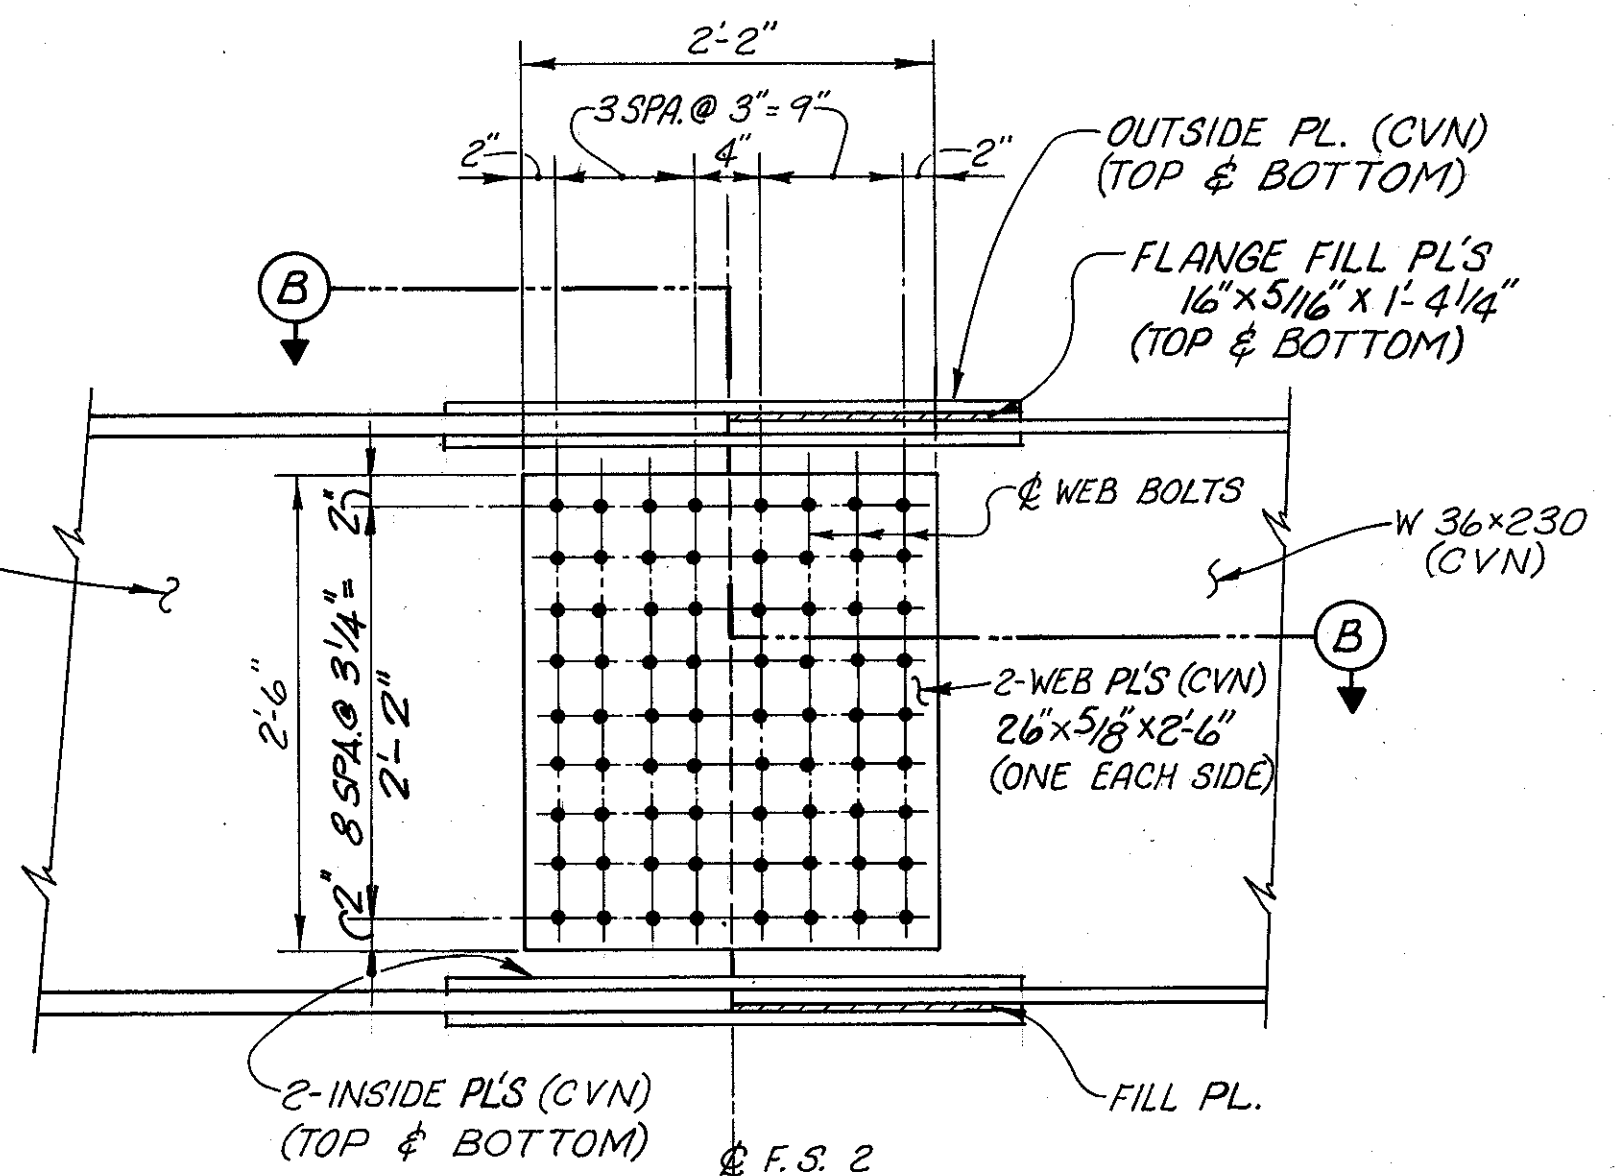

FIELD SPLICE 2 DETAIL

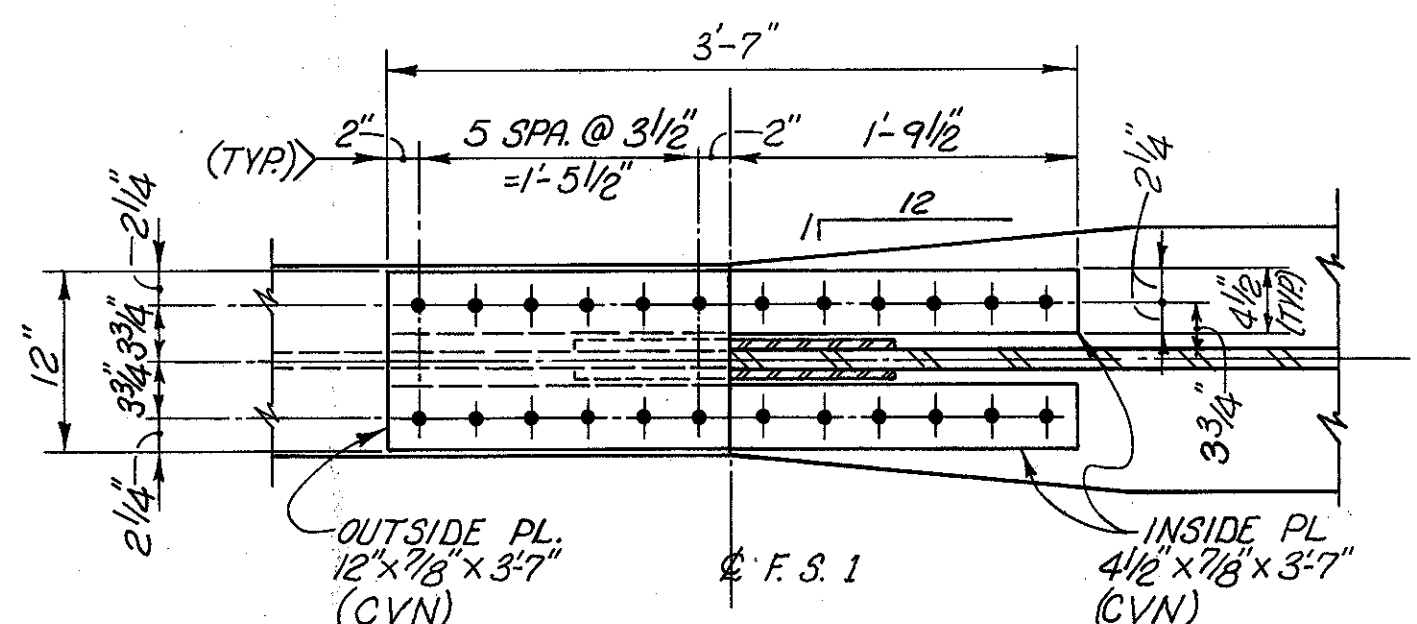

SECTION A-A

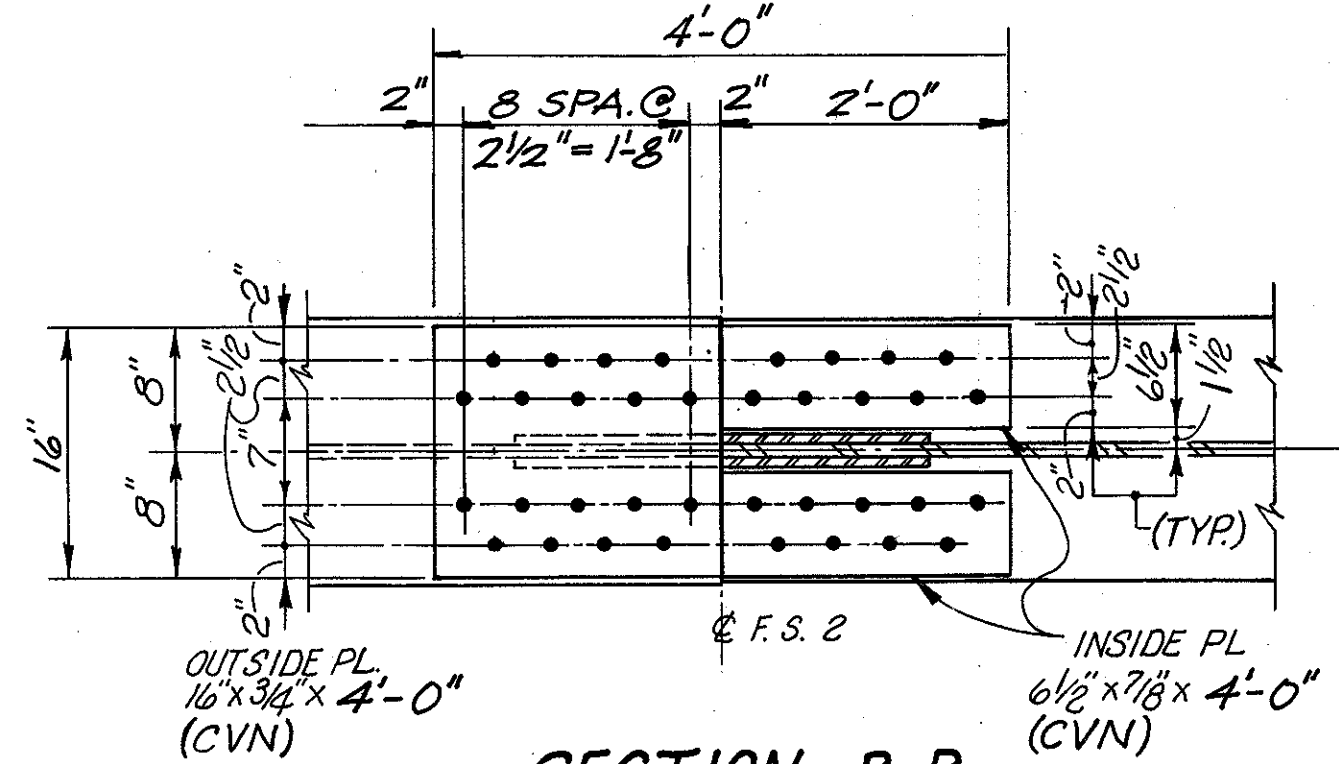

SECTION B-B

NOTES
 ALL FIELD SPLICE CONNECTIONS SHALL BE MADE USING HIGH STRENGTH, 1" DIAMETER, A325 BOLTS, SHOP GALVANIZED, UNLESS OTHERWISE NOTED.
 REFER TO SHEET 15/24 FOR ADDITIONAL SUPERSTRUCTURE NOTES.

adache-ciuni-lynn associates CONSULTING ENGINEERS	
DATE	4/94
REVIEWED	AJM
DRAWN	BVR
DESIGNED	442
CHECKED	442/MJL
SUPERSTRUCTURE DETAILS	
BRIDGE NUMBER LAK-2-09.5 L/R OVER STATE ROUTE 615	
LAK-2-9.46	
16/24	
63	
71	