



NOTES
BAR MARKS FOR ALL DECK SLAB ABUTMENT
BLOCK REINFORCING SHALL BE PREFIXED
WITH THE DESIGNATION 'SA'.

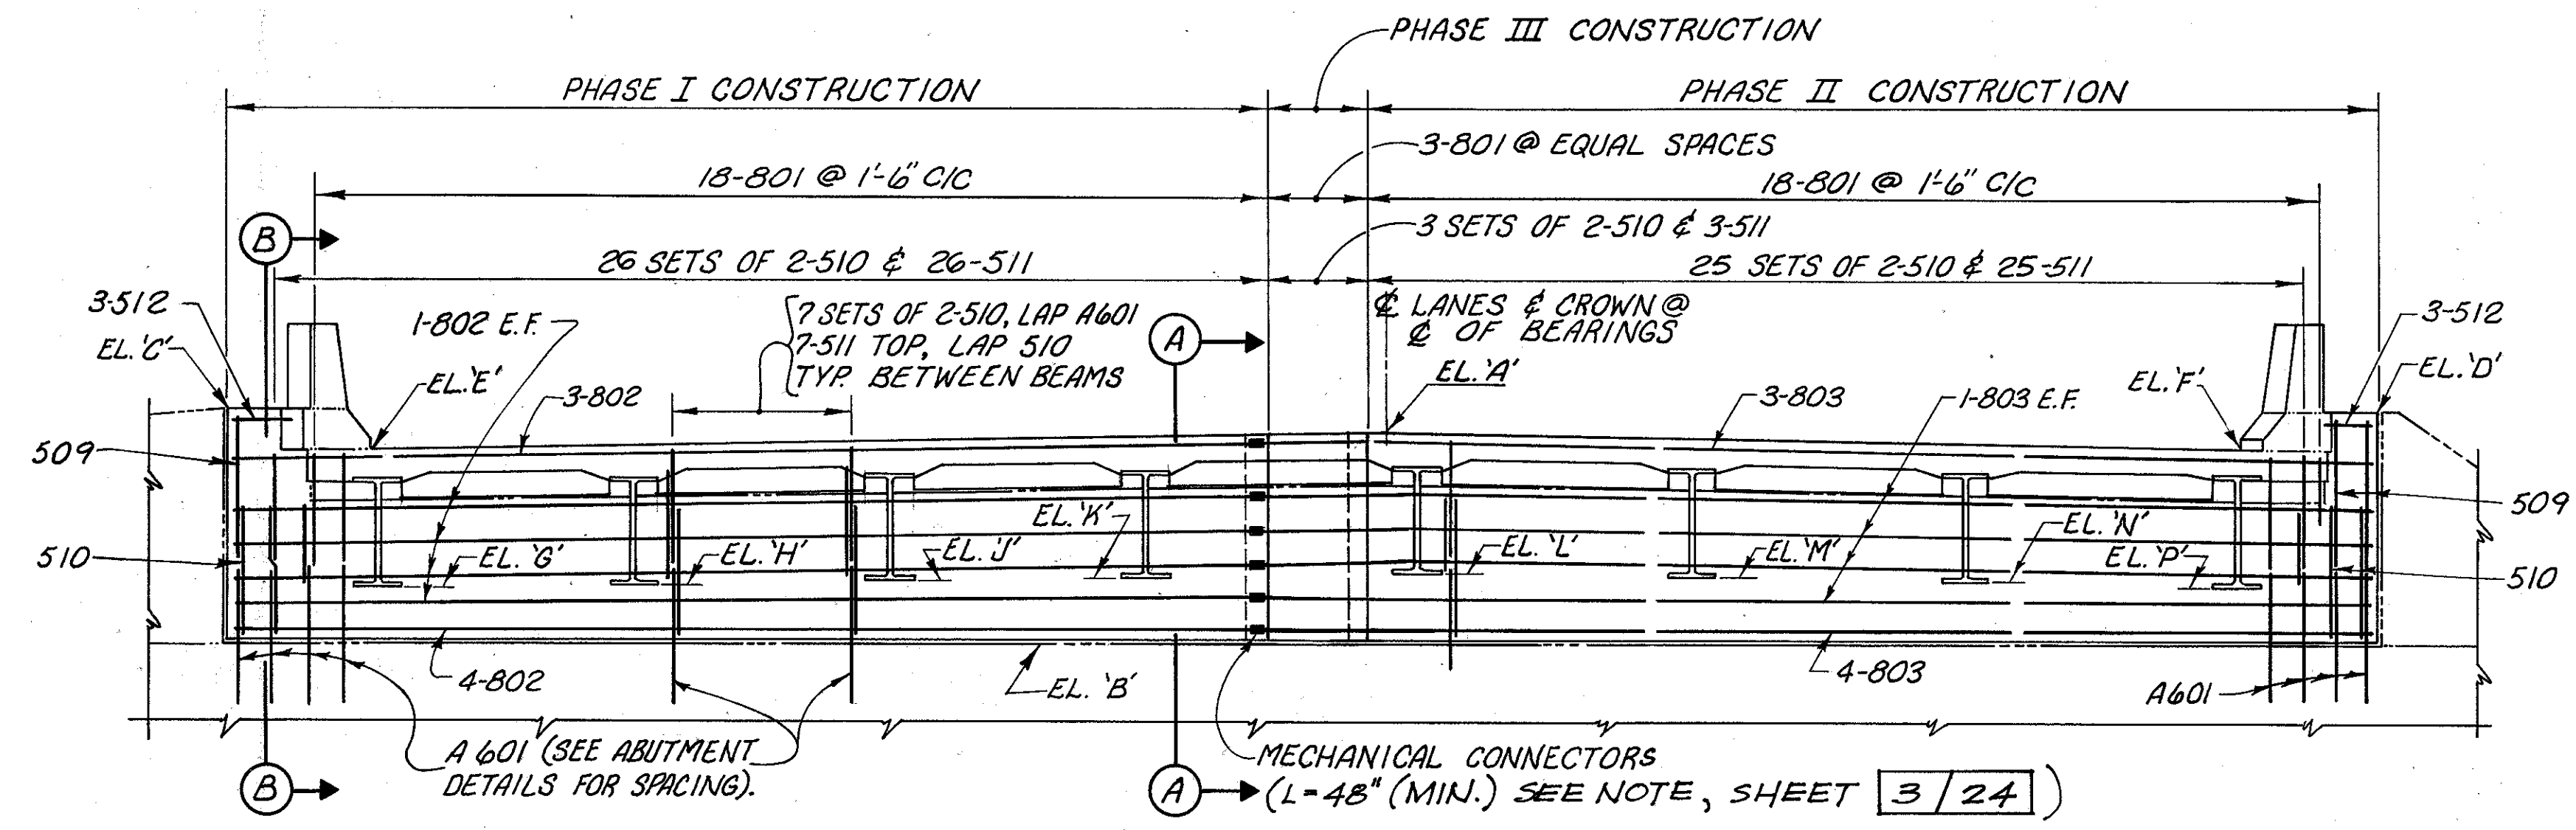


**ABUTMENT NO. 1, LEFT SHOWN
ABUTMENT NO. 2, RIGHT SIMILAR**

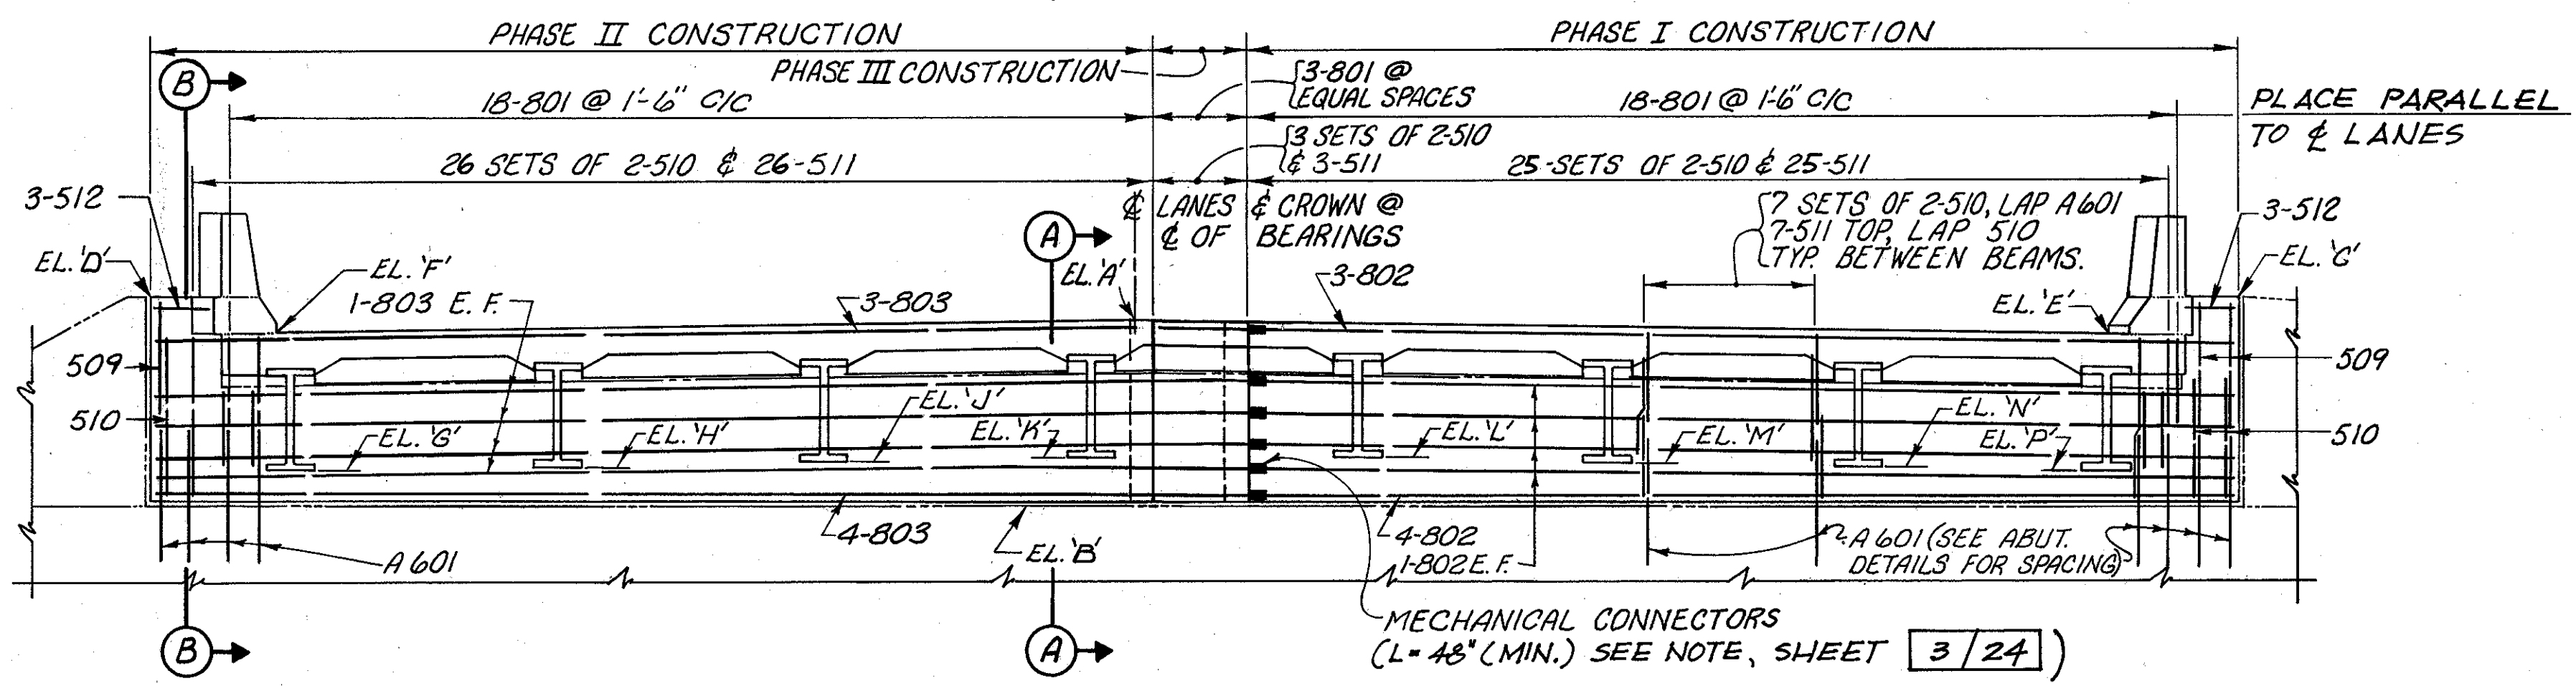

**ABUTMENT NO. 2, LEFT SHOWN
ABUTMENT NO. 1, RIGHT SIMILAR**

ELEVATION	LEFT		RIGHT	
	ABUT. NO. 1	ABUT. NO. 2	ABUT. NO. 1	ABUT. NO. 2
A	654.67	654.09	654.64	654.24
B	649.25	648.75	649.25	648.75
C	655.31	654.78	655.30	654.83
D	655.38	654.74	655.34	654.98
E	654.23	653.70	654.22	653.75
F	654.30	653.66	654.26	653.90
G	650.33	649.76	650.35	649.85
H	650.44	649.89	650.48	649.97
J	650.55	650.03	650.60	650.09
K	650.66	650.16	650.72	650.21
L	650.75	650.09	650.64	650.31
M	650.63	649.99	650.53	650.21
N	650.51	649.89	650.42	650.10
P	650.40	649.80	650.32	650.00

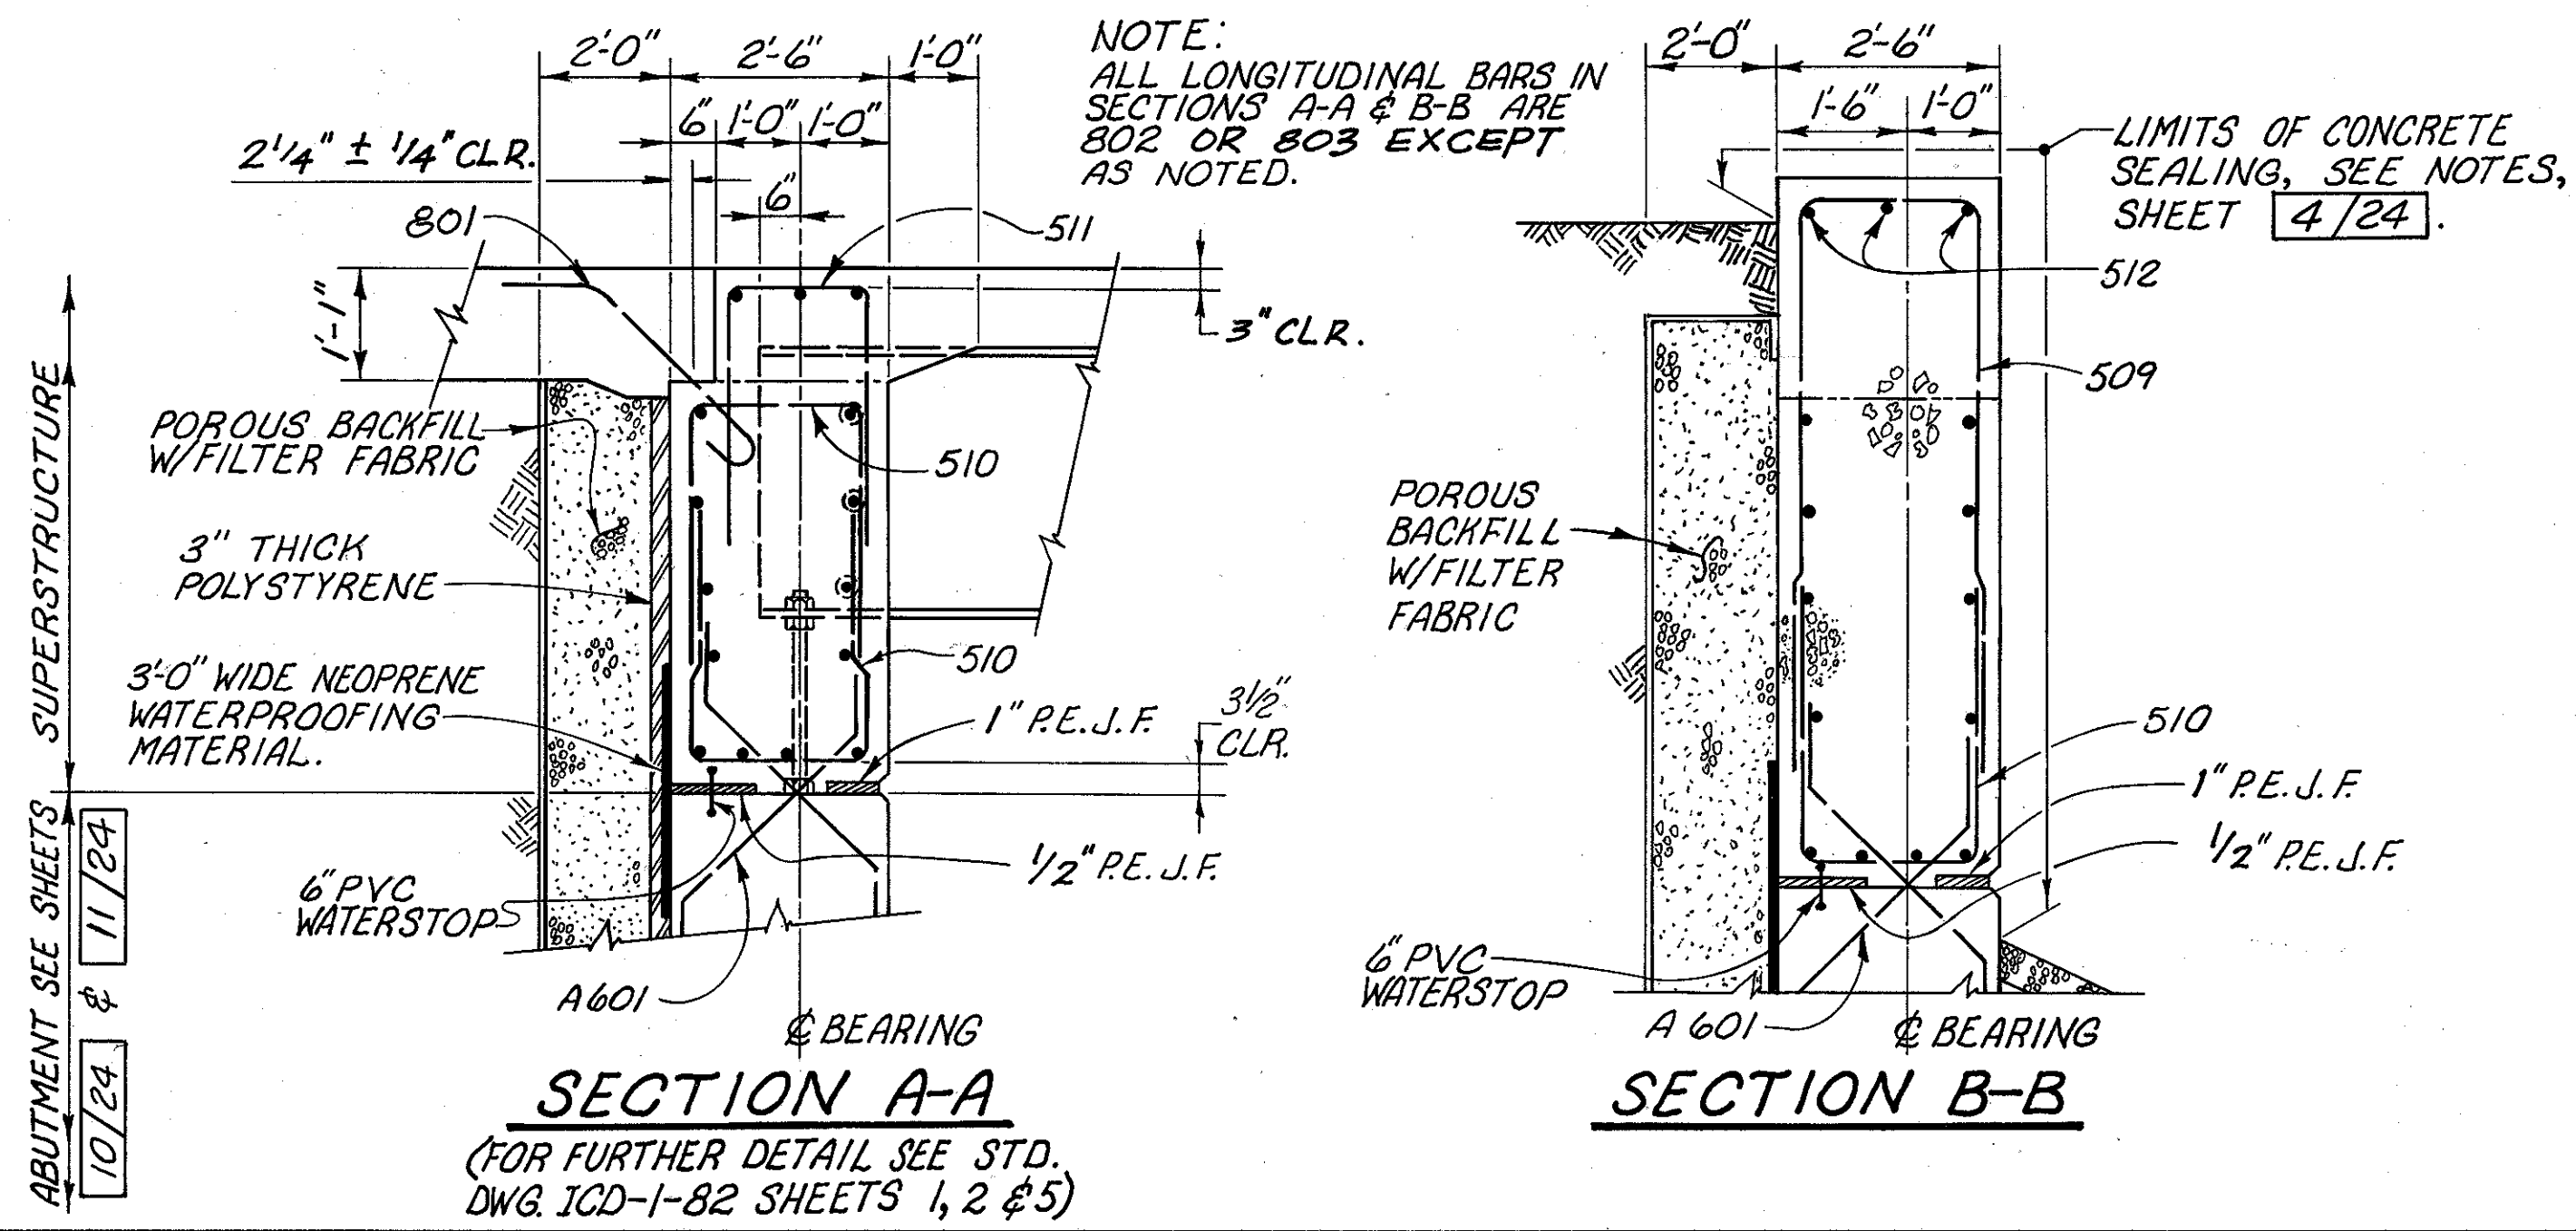

**SECTION A-A
(FOR FURTHER DETAIL SEE STD.
DWG. ICD-1-82 SHEETS 1, 2 & 5)**

SECTION B-B