

019

STATE OF OHIO

DEPARTMENT OF HIGHWAYS

LAK. 2-13.72

LAK. 44-5.88

LAKE COUNTY

PAINESVILLE TOWNSHIP

FED. RD. DIVISION	STATE	PROJECT	
2	OHIO	STATE	

LAKE COUNTY
LAK. 2-13.72
LAK. 44-5.88

1
8

SEP 27 1963
GROUND PHOTOLAP

RE-CONSTRUCTION OF 18" BRINE & WATER MAINS IN 8'x6'
CONCRETE BOX STRUCTURES.

CONVENTIONAL SIGNS


TOWNSHIP LINE	-----
RAILROAD	+++++
CENTER LINE	-----
PIPE LINE	-----
RIGHT OF WAY	----- R/W

INDEX OF SHEETS

TITLE SHEET	-----	1
PLAN & PROFILE S.R. 44	-----	2
PLAN & PROFILE S.R. 2	-----	3
CULVERT DETAILS	-----	4-5
CULVERT DETAILS & GEN. NOTES	-----	6
PIPE DETAILS	-----	7
GENERAL SUMMARY & GEN. NOTES	-----	8

LINE DATA

LENGTH OF PROJECT	
LAK. 2-13.72	
STA. 624+33 (S.R. 2)	= 0.00 FT.
LAK. 44-5.88	
STA. 327+20 (R/W BASE LINE)	= 0.00 FT.
NET LENGTH OF PROJECT	= 0.00 FT. OR 0.00 MILES
LENGTH OF WORK	
LAK. 2-13.72	
STA. 623+55± TO STA. 625+40±	= 185 FT.
LAK. 44-5.88	
STA. 325+95± TO STA. 329+55±	= 360 FT.
NET LENGTH OF WORK	= 545 FT. OR 0.103 MILES

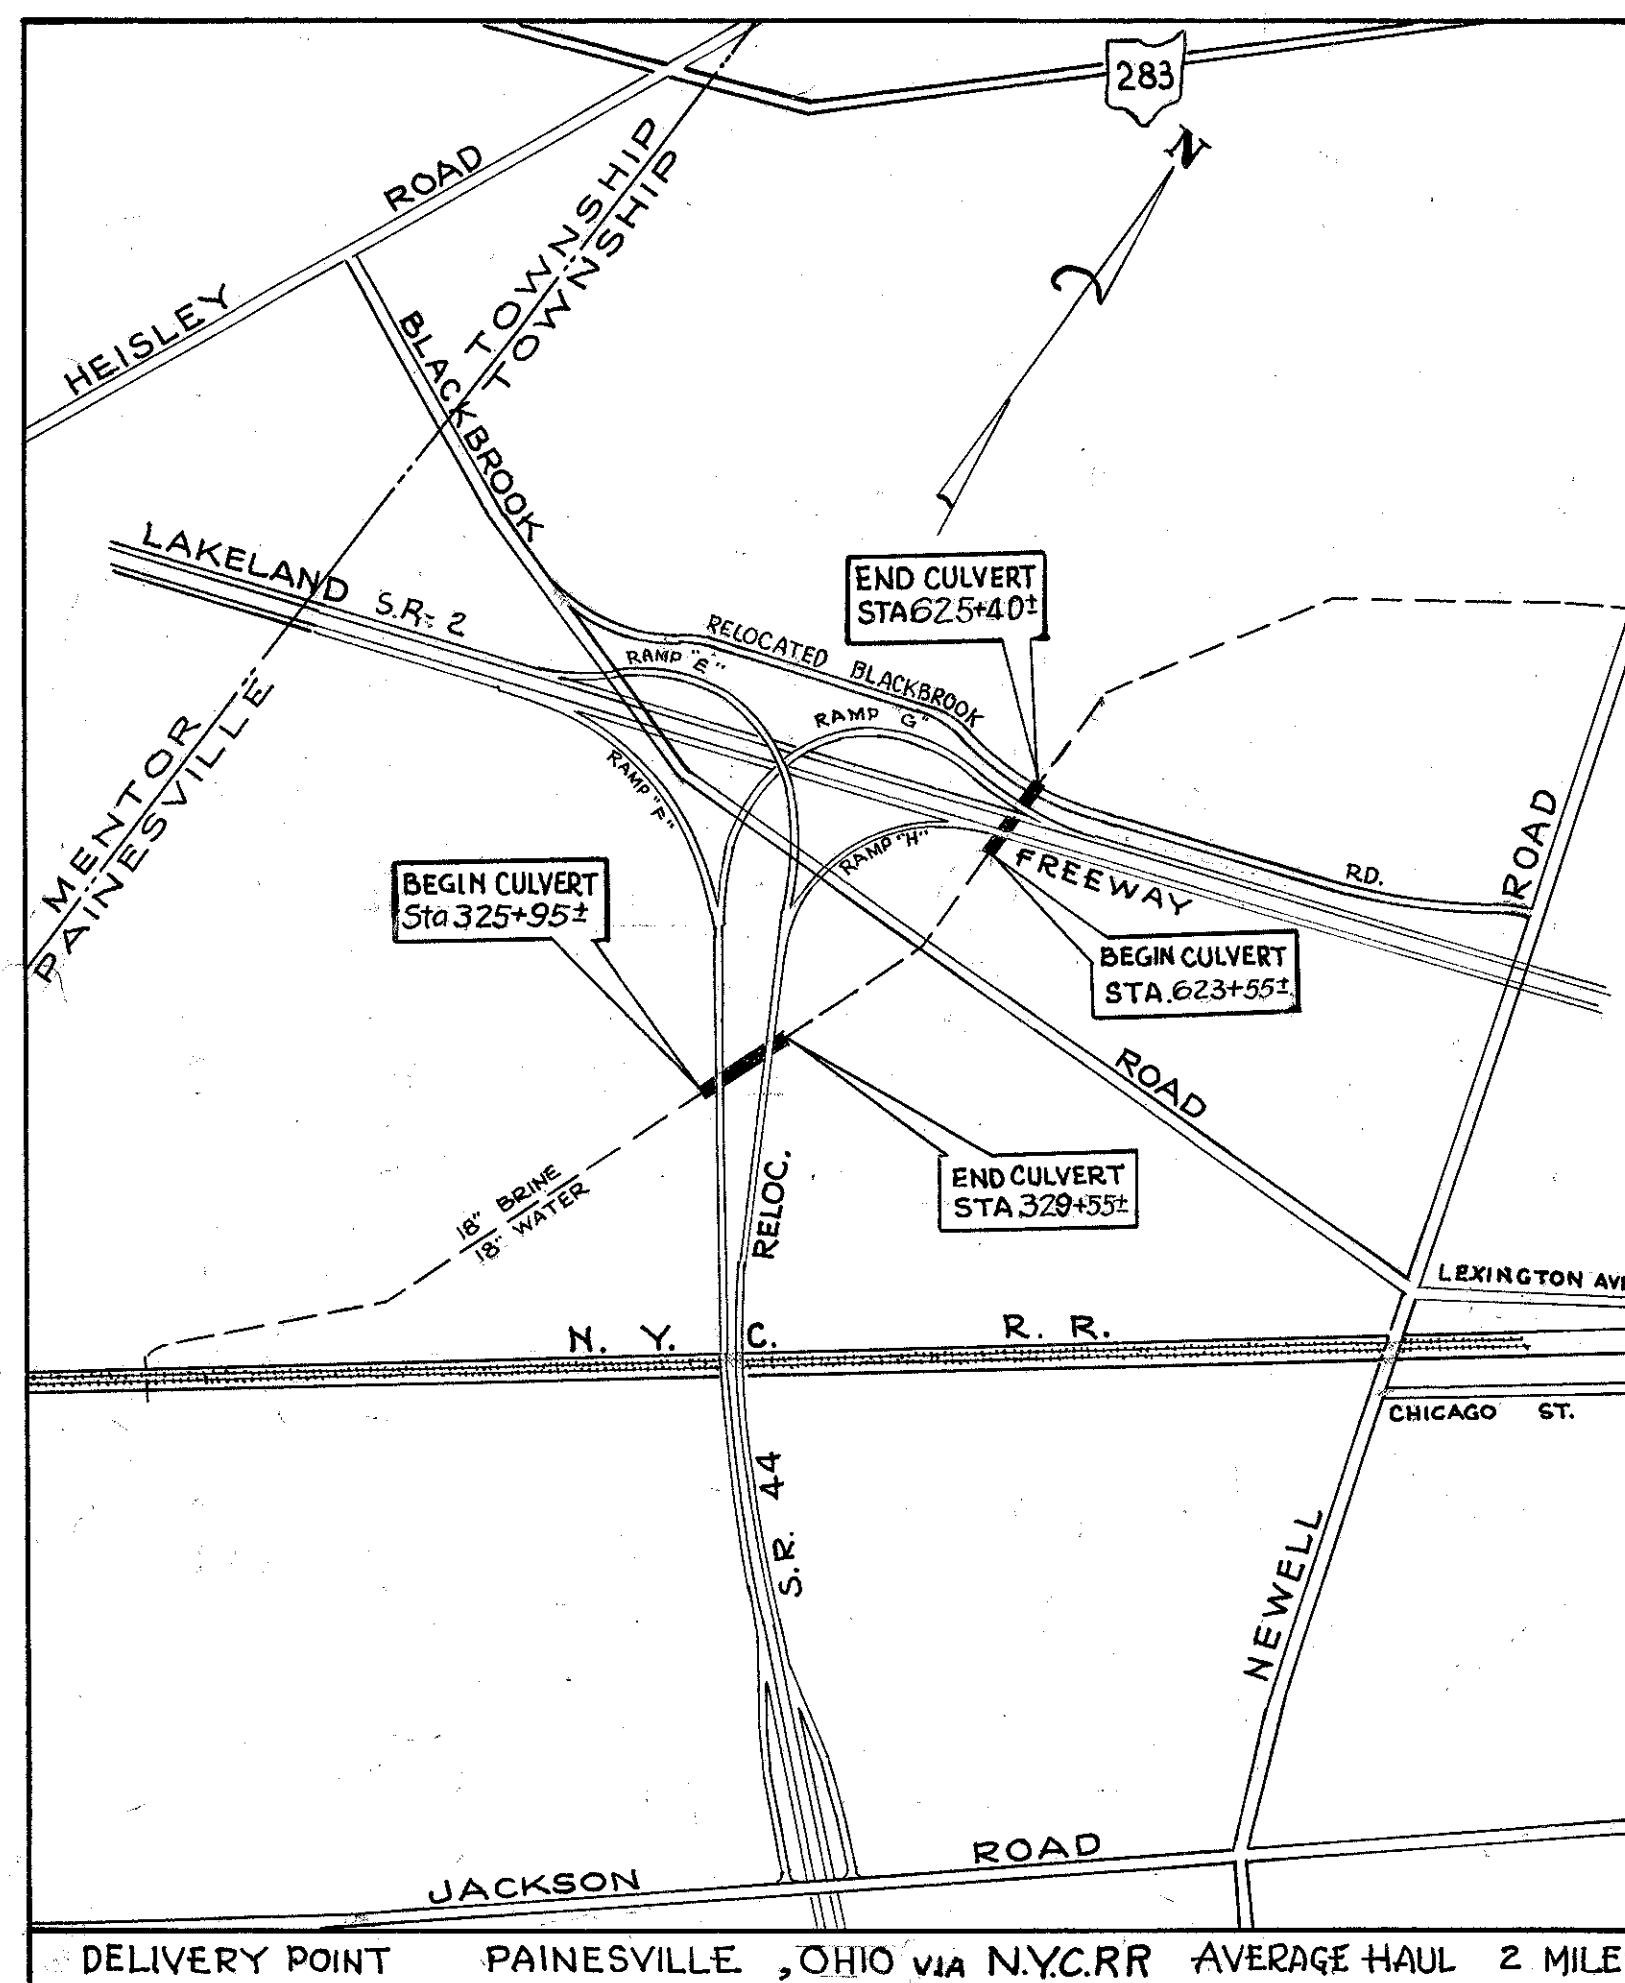

LOCATION PLAN
SCALE 1" = 1000'

SCALE

PLAN	HOR.	1" = 30'
PROFILE	VER.	1" = 5'

The Standard Specifications of the State of Ohio Department of Highways including changes and Supplemental Specifications listed in the proposal shall govern this improvement.

I hereby approve these plans and declare that the making of this improvement will not require the closing to traffic of the highways, and that provisions for the maintenance and safety of traffic will be set forth on the plans and estimates.

The right of way for this improvement will be provided by the State of Ohio.

Approved W. B. Henry
Date 5-24-60 Division Deputy Director.

Approved Guy P. Yepper
Date 7-1-60 Deputy Director, of Planning & Programming.

Approved _____
Date _____ Engineer of Bridges.

Approved W. J. ...
Date 6-23-60 Engineer of Location & Design.

Approved W. McLaughlin
Date 6-30-60 Deputy Director of Design & Construction.

Approved W. Berry
Date 7-1-60 First Assistant Director.

Approved E. A. Preston
Date 7-1-60 Director of Highways.

FILE NO	LAKE COUNTY	LAK. 2-13.72 LAK. 44-5.88
	DATE OF LETTING	1960
	CONTRACT NO	

STANDARD DRAWINGS		
I-B	M.H. No 1	1-26-59
LBC	- 45 (Sheet 1)	9-18-47
I-B	M.H. No. 1-A	1-26-59

SUPPLEMENTAL SPECIFICATIONS	

SEP 27 1963
GROUND PHOTOLAP