

915

G-6

# STATE OF OHIO DEPARTMENT OF HIGHWAYS LAK-20-(0.00-4.51) CITIES OF WICKLIFFE & WILLOUGHBY VILLAGE OF WILLOWICK

FED. RD. DIVISION	STATE	PROJECT	FISCAL YEAR
2	OHIO	STATE	13


LAKE COUNTY  
LAK-20-(0.00-4.51)

## CONVENTIONAL SIGNS

CORPORATION LINE -----  
 CENTER LINE -----  
 RAIL ROAD -----

## INDEX OF SHEETS

TITLE SHEET	1
TYPICAL SECTION	2
SUMMARY OF QUANTITIES, GENERAL SUMMARY ETAL	3
PLAN & PROFILE SHEETS	4 to 13

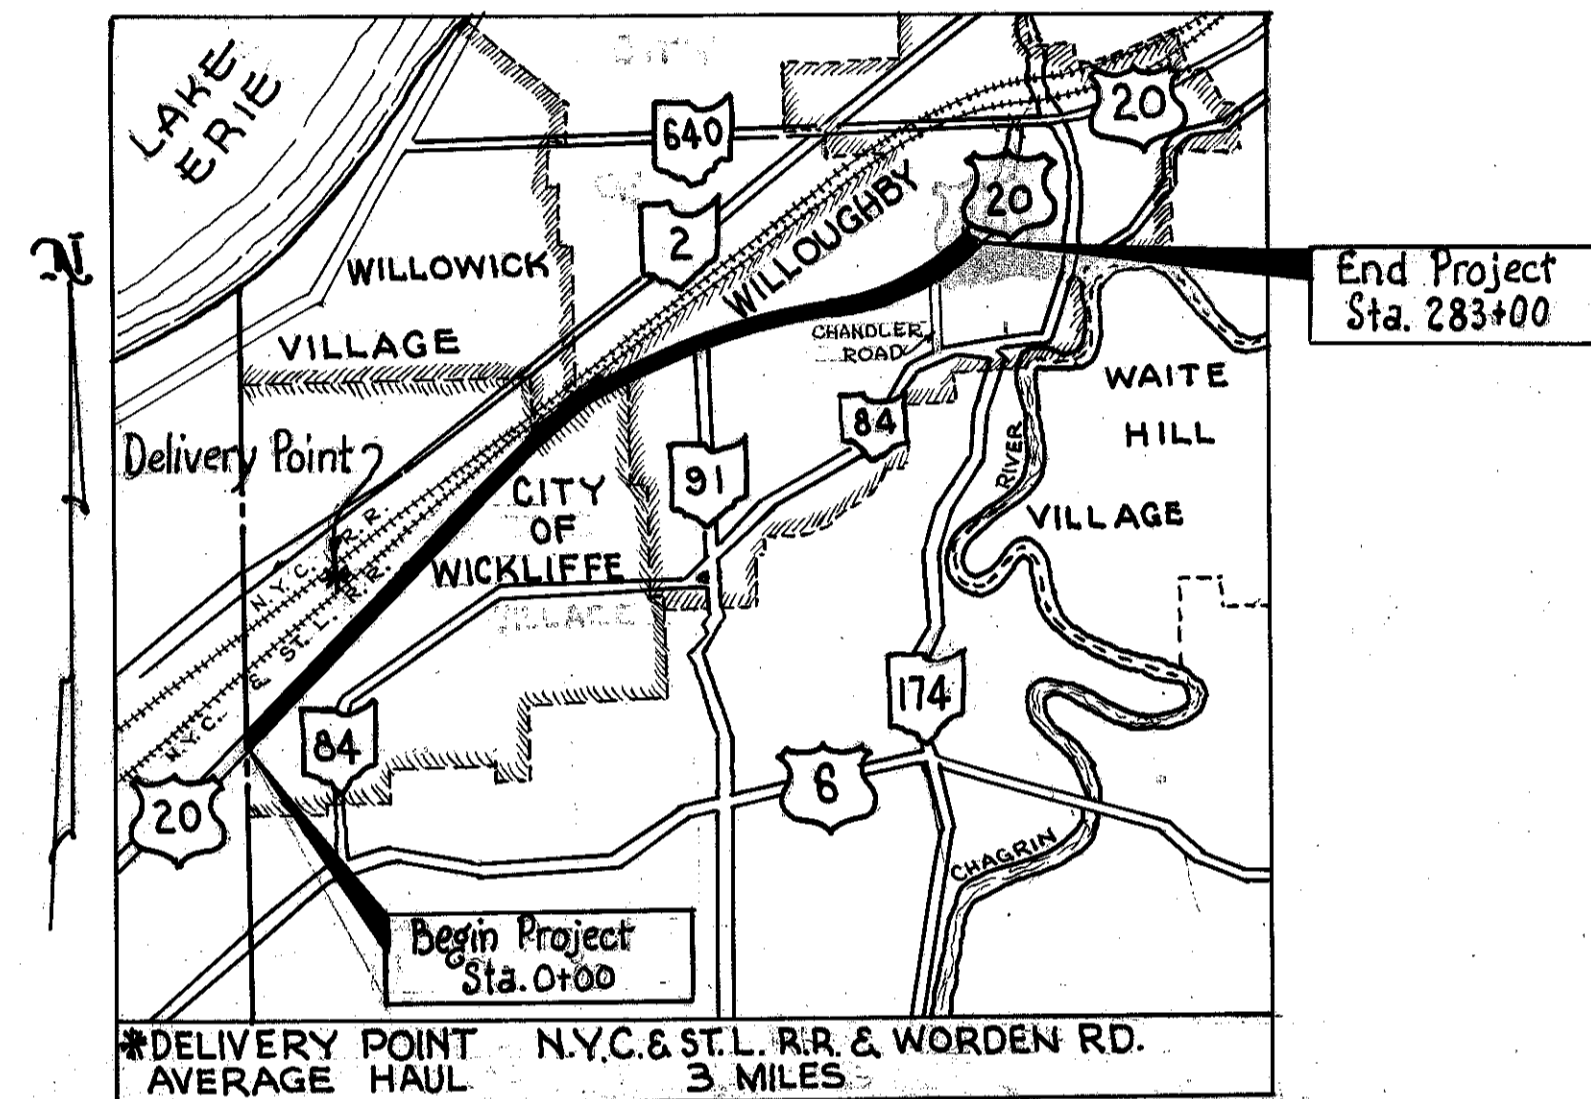

## LOCATION PLAN

SCALE 1" = MILE

PORTION TO BE IMPROVED  
 STATE HIGHWAY  
 OTHER HIGHWAYS

## SCALES

PLAN		1" = 100'
PROFILE	VER.	1" = 10'
PROFILE	HOR.	1" = 100'

## LINE DATA

Begin Project Station 0+00  
 End Project Station 283+00  
 Gross and Net Length of Project = 28300 Lin. feet or 5.359 Miles.

City of Wickliffe  
 Begin Project Station 0+00  
 To Station 137+19.80  
 Gross and Net Length City of Wickliffe = 13,719.80 Lin. ft. or 2.598 Miles

Village of Willowick (1/2 width of pavement only)  
 From Station 114+47.26  
 To Station 136+67  
 Gross and Net Length - Village of Willowick = 2,219.74 Lin. Ft. or .420 Miles  
 \*(Included in length above for Wickliffe)

City of Willoughby  
 From Station 136+67  
 End of Project Station 283+00  
 Gross and Net Length City of Willoughby = 14,633 Lin. Ft. or 2.771 Miles.

STANDARD DRAWINGS	
T-35	10/1/52

SUPPLEMENTAL SPECIFICATIONS	
CE-107	5-21-53
T-171.19	R 3-19-53
M-101.7	1-24-53

The standard specifications of The State of Ohio Department of Highways, including changes and supplement specifications listed in the proposal shall govern this improvement.

I hereby approve these plans and declare that the making of this improvement will not require the closing to traffic of the Highway and that provisions for the maintenance and safety of traffic will be as set forth on the plans and estimates.

The right of way for this improvement will be provided by the State of Ohio

Approved *Arthur H. Greener*  
 Date 5-4-54 Division Deputy Director

Approved *John J. Heenan*  
 Date 5-13-54 Deputy Director, of Planning and Programming

Approved *Richard C. Ott*  
 Date 5-7-54 Engineer of Bridges

Approved *W. J. ...*  
 Date 5/10/54 Engineer of Location & Design

Approved *R. ...*  
 Date 5/10/54 Deputy Director, of Design and Construction

Approved *W. J. ...*  
 Date 5-14-54 First Assistant Director

Approved *S. ...*  
 Date 5-14-54 Director of Highways

CONSTRUCTION BUREAU  
APR 12 1957  
GROUND PHOTOLAB

FILE NO	LAK-20-(0.00-4.51)
DATE OF LETTING	195
CONTRACT NO	