


186 187 188 

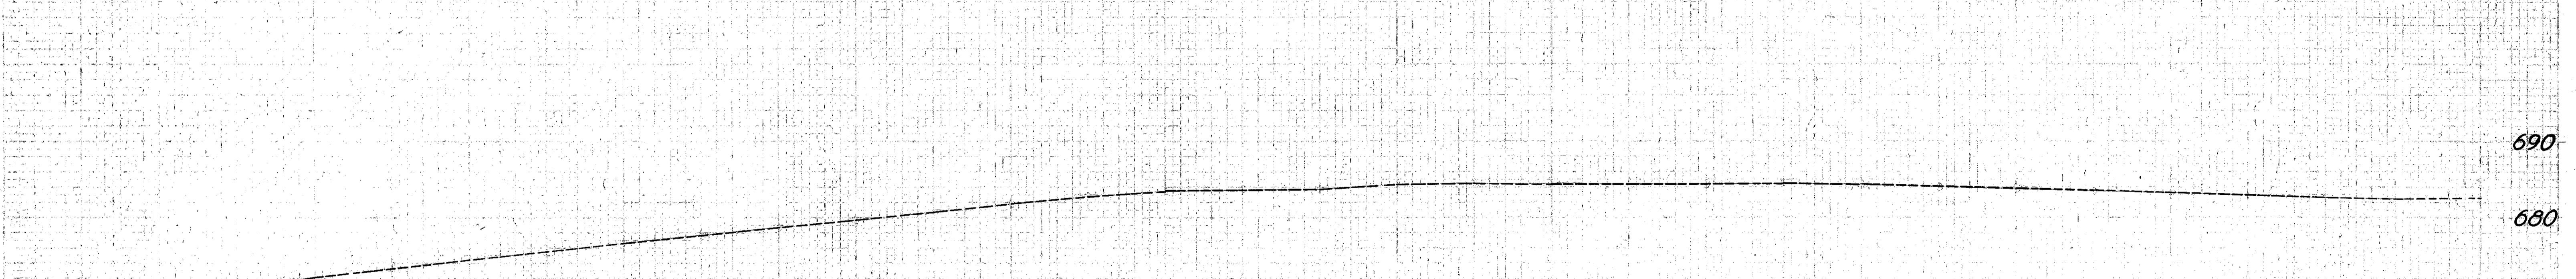

EXTRA AREA
 Beidler Road 97 Sq. Yds.

SURFACE - REMOVAL & DISPOSAL

Extra Area	97 Sq. Yds.
Sta. 186+00 to Sta. 217+00 - 3100 * 8 = 24800 Sq. Ft. = 9	2735.55 Sq. Yds.
* Sta. 186+00 to Sta. 217+00 - 3100 * 32 = 99200 = 9 = 11022.22 * 0.2	220.44 Sq. Yds.
Total	3072.99 Sq. Yds.

* Note: - Surface Course in this area to be removed as directed by the Engineer

WATER
 Valve Box adjusted to grade 2 Each

SEWER
 Catch basin (existing) adjusted to grade 1 Each