


237 238 239 240 241 242 243 244 245 246 247 248 249 250 251 252 253 254 255 256 257 258 259 260 261 262 263 264

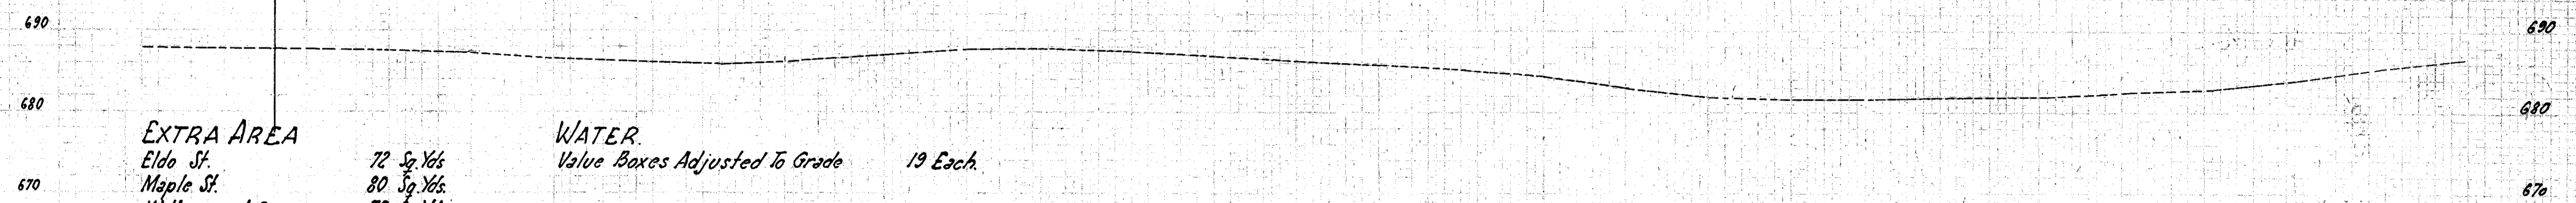

**EXTRA AREA**

Eldo St.	72 Sq. Yds.
Maple St.	80 Sq. Yds.
Willowcrest Dr.	72 Sq. Yds.
Highland Dr.	200 Sq. Yds.
Brown Ave.	148 Sq. Yds.
Barber Ave.	67 Sq. Yds.
Wright St.	53 Sq. Yds.
Jordan Dr.	80 Sq. Yds.
<b>Total</b>	<b>772 Sq. Yds.</b>

**WATER**  
 Valve Boxes Adjusted To Grade 19 Each.

**SEWERS**  
 Catch basin Castings adjusted to grade 15 Each  
 Storm Manhole Castings adjusted to grade 33 Each  
 Sanitary Manhole Castings adjusted to grade 9 Each