


263 264 265 266 267 268 269 270 271 272 273 274 275 276 277 278 279 280 281 282 283 284

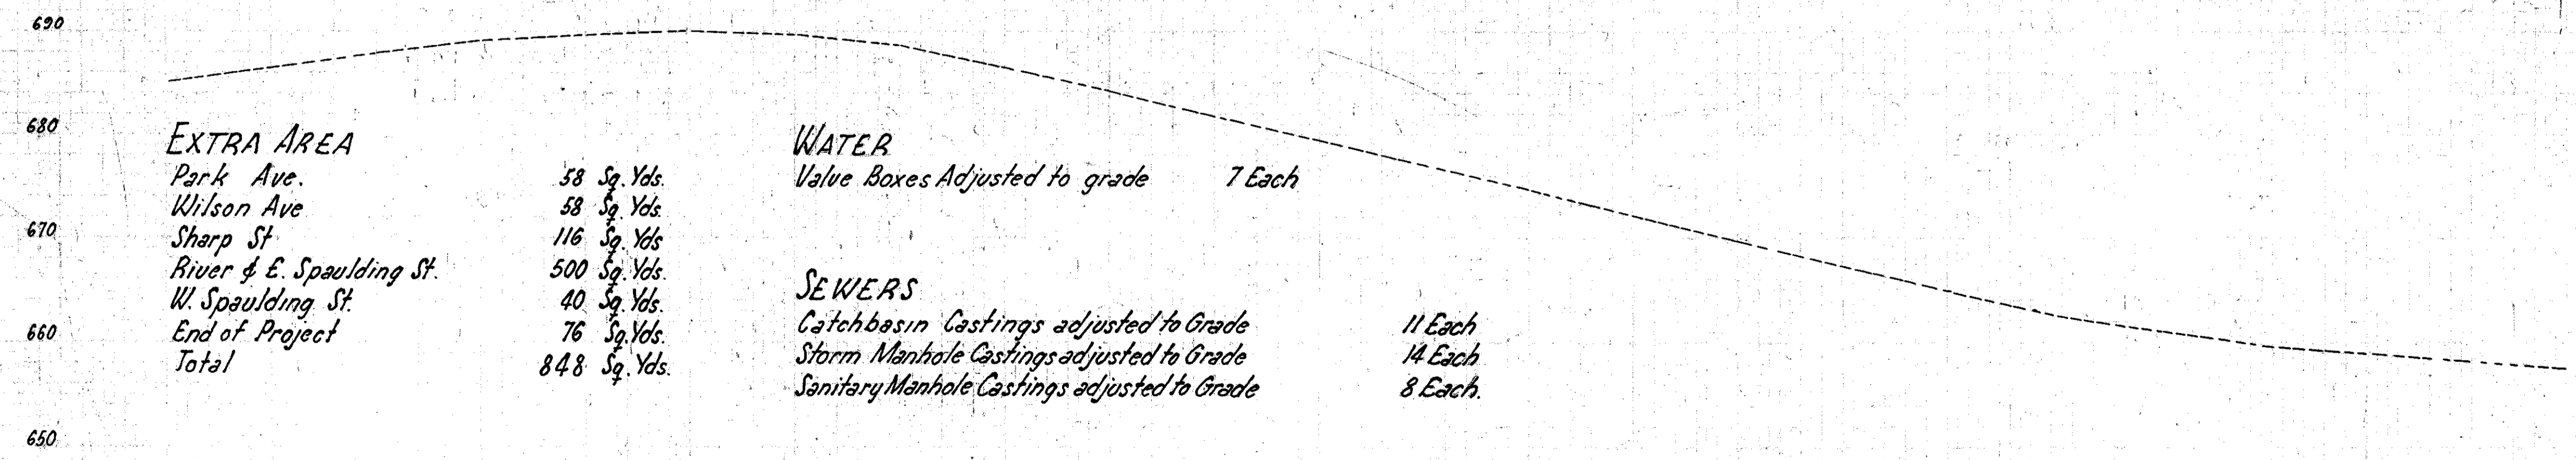

EXTRA AREA		WATER	
Park Ave.	58 Sq. Yds.	Value Boxes Adjusted to grade	7 Each
Wilson Ave	58 Sq. Yds.		
Sharp St	116 Sq. Yds.	SEWERS	
River & E. Spaulding St.	500 Sq. Yds.	Catchbasin Castings adjusted to Grade	11 Each
W. Spaulding St.	40 Sq. Yds.	Storm Manhole Castings adjusted to Grade	14 Each
End of Project	76 Sq. Yds.	Sanitary Manhole Castings adjusted to Grade	8 Each
Total	848 Sq. Yds.		