


TYPE T-50

U. S. PUBLIC WORKS
PROJECT NO.

FED. DIST. NO.	STATE	FED. AID PROJECT	FISCAL YEAR	2 11
10.	OHIO	N.E.M. 519 E	1934	

LAKE COUNTY
S.H. 2
SEC. Painesville (Rt.)

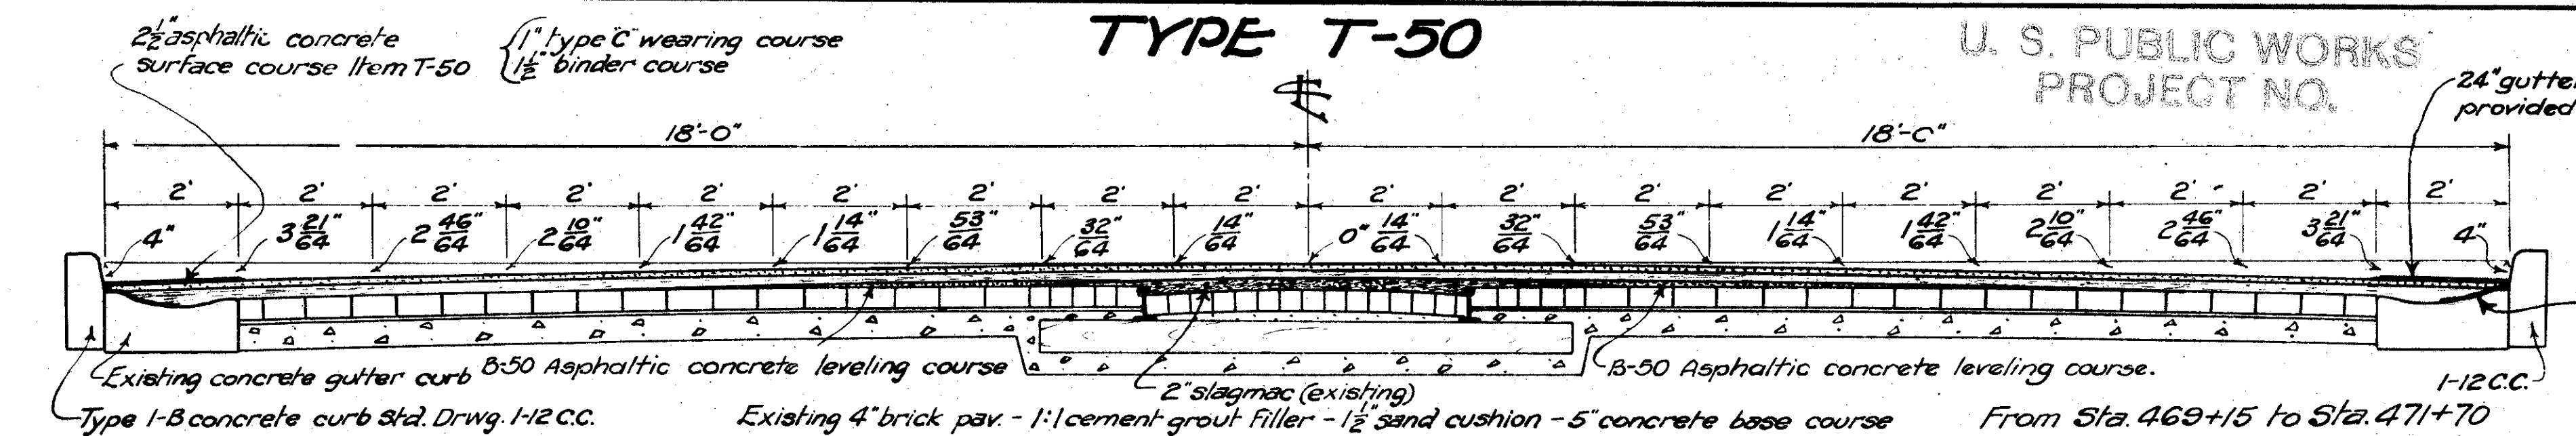

24" gutter seal applied as provided under Sec. T-50.24.
Bit prime coat, Sec. M-5.2 to be applied by brush for a width of 1'-0" to old gutter and curb face. Cost to be included in the unit price bid for T-50 surface course.

Material necessary to adjust old pavement to level for binder course to be designated and paid for as leveling course, Item B-50 and to be the same mix as binder course.

Any additional material required in excess of that used in leveling course, Item B-50 to adjust the existing pavement to level for binder to be designated and paid for as extra binder, Item T-50

Traffic Note: Traffic shall be maintained 1/2 from Sta. 571+00 to Sta. 593+20 by constructing surface one half at a time.

From Sta. 469+15 to Sta. 571+00 the road will be closed to traffic as directed by the engineer and adequate detours provided as shown on sheet N#1





Contractor shall maintain traffic on this project and protect his work and traffic at all times by maintaining lights spaced not over 300' apart unless otherwise directed by the engineer and watchmen will be provided as deemed necessary by the engineer.

CONST. NOTE ON WINTER OPERATION.

Regarding the clause in the specifications for the above project which reads as follows:

"The work covered by this contract shall be conducted in such a manner that maximum employment of labor is afforded so far as is practicable during the life of the contract."


Contractor shall commence construction operation immediately upon execution of the contract. He shall prosecute during the winter months the work pertaining to side drainage and structures and he shall perform such work of grading, paving and finishing of berms or other items as may be permitted or requested by the Director.

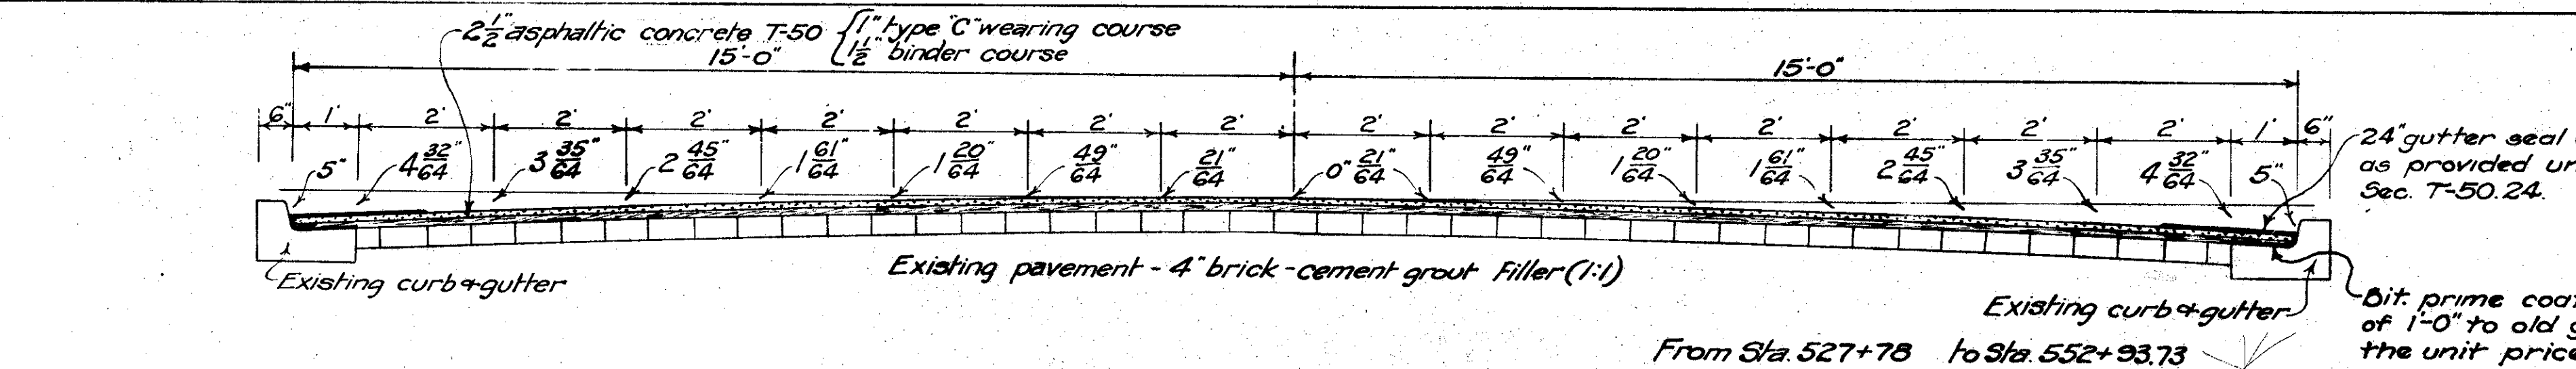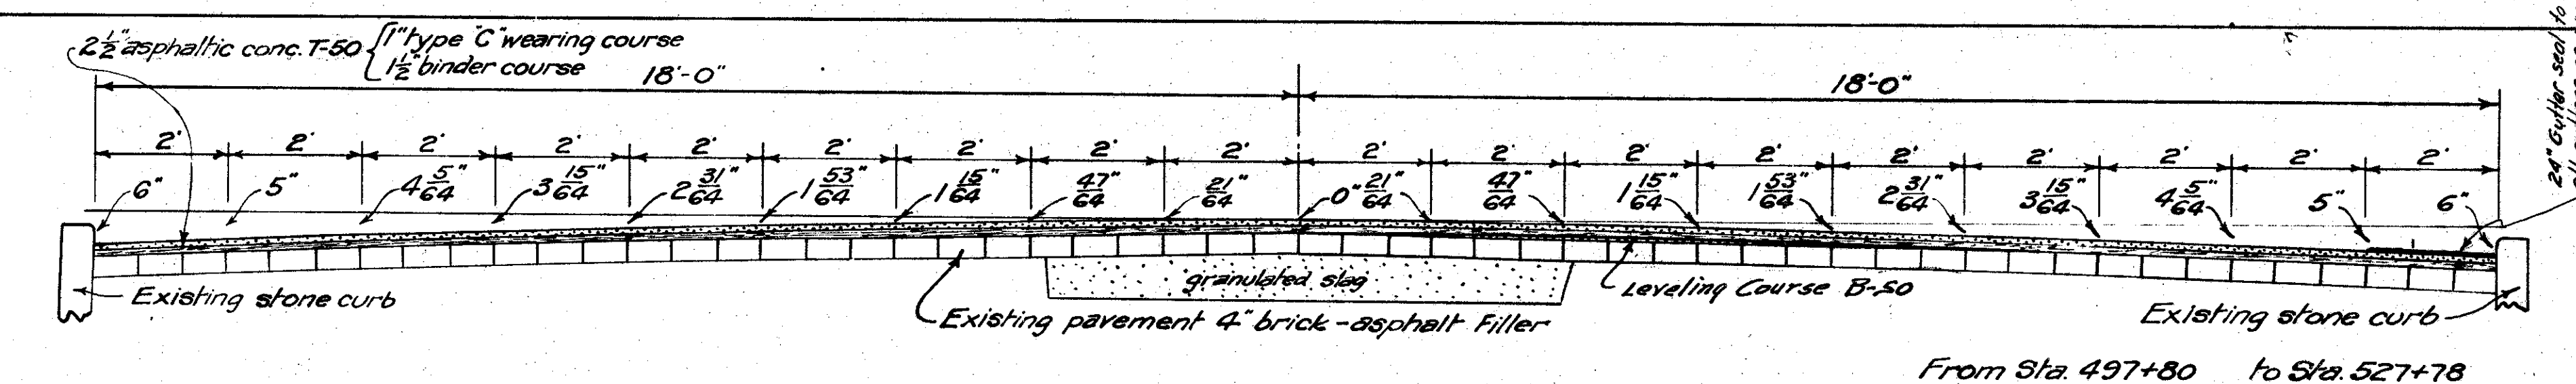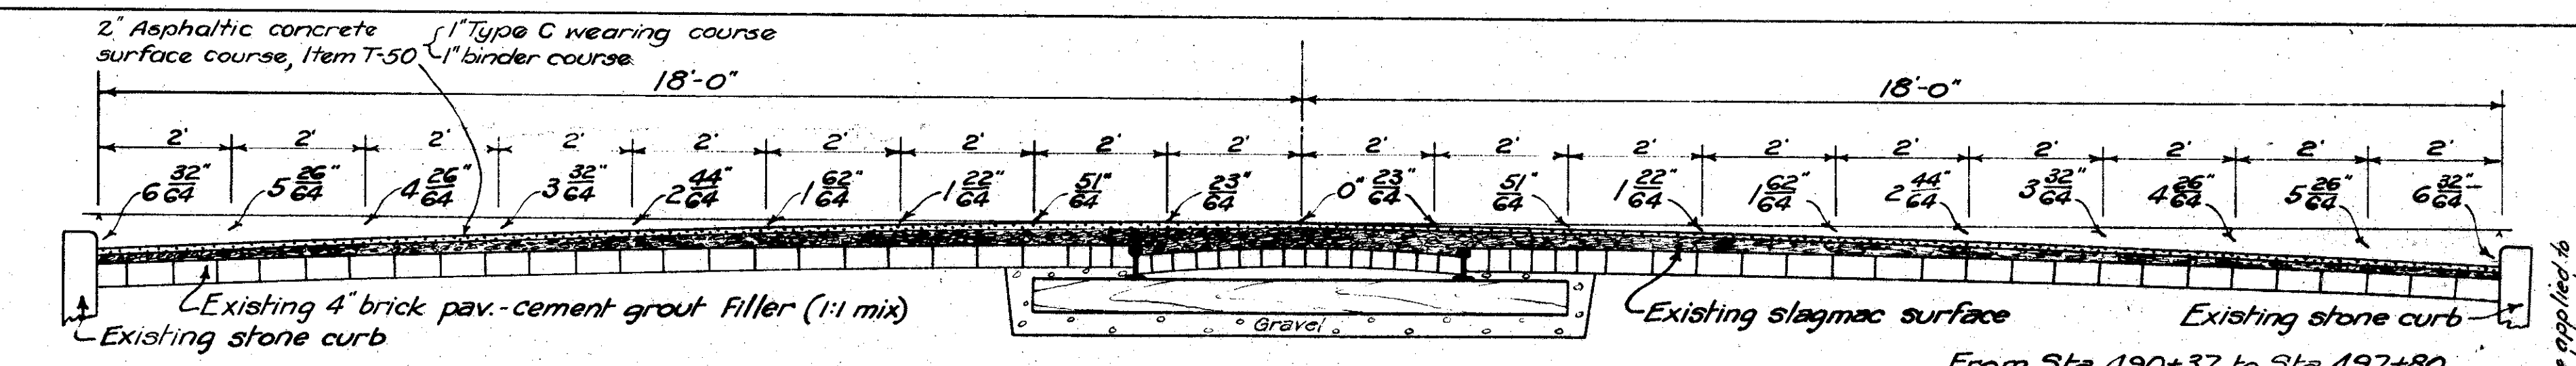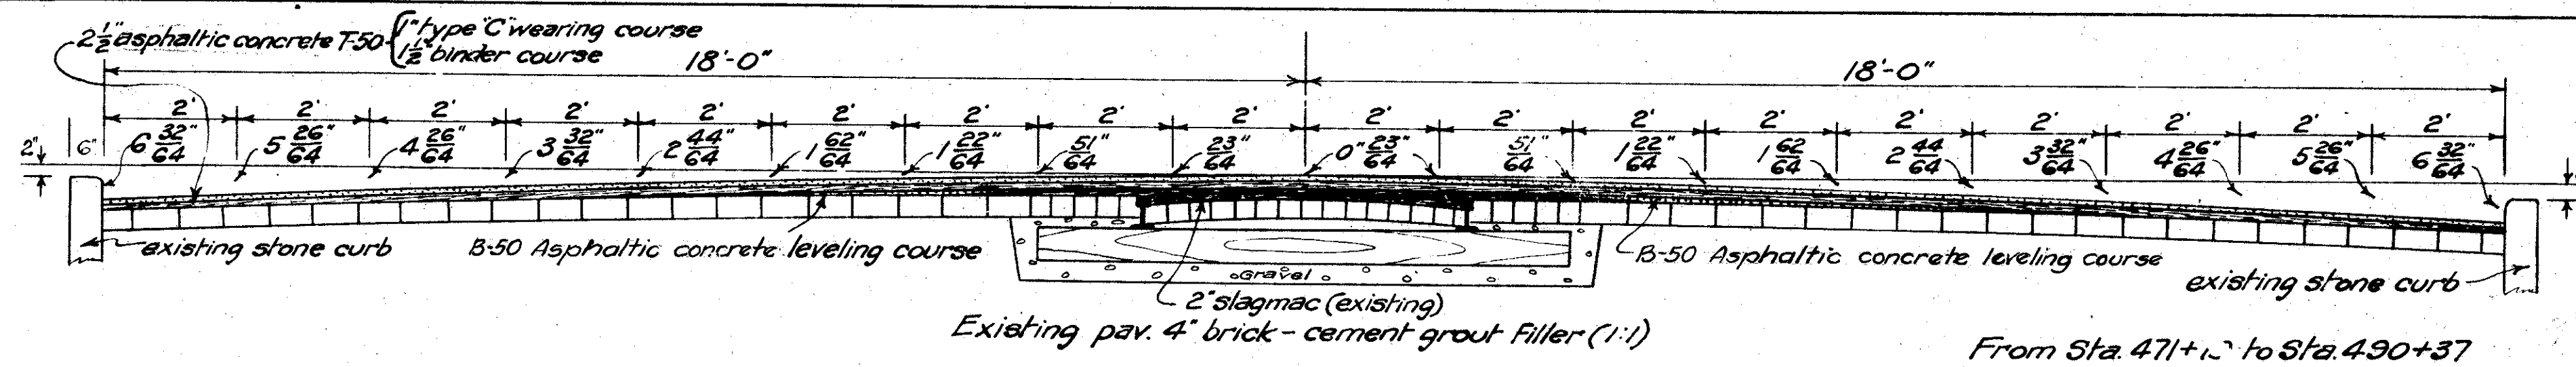

36' Width	31' Width	30' Width	Total
30	25	20	75

36' Width	31' Width	30' Width	Total
525	335	190	1050

Bit prime coat, Sec. M-5.2 to be applied by brush for a width of 1'-0" to old gutter and curb face. Cost to be included in the unit price bid for T-50 surface course.

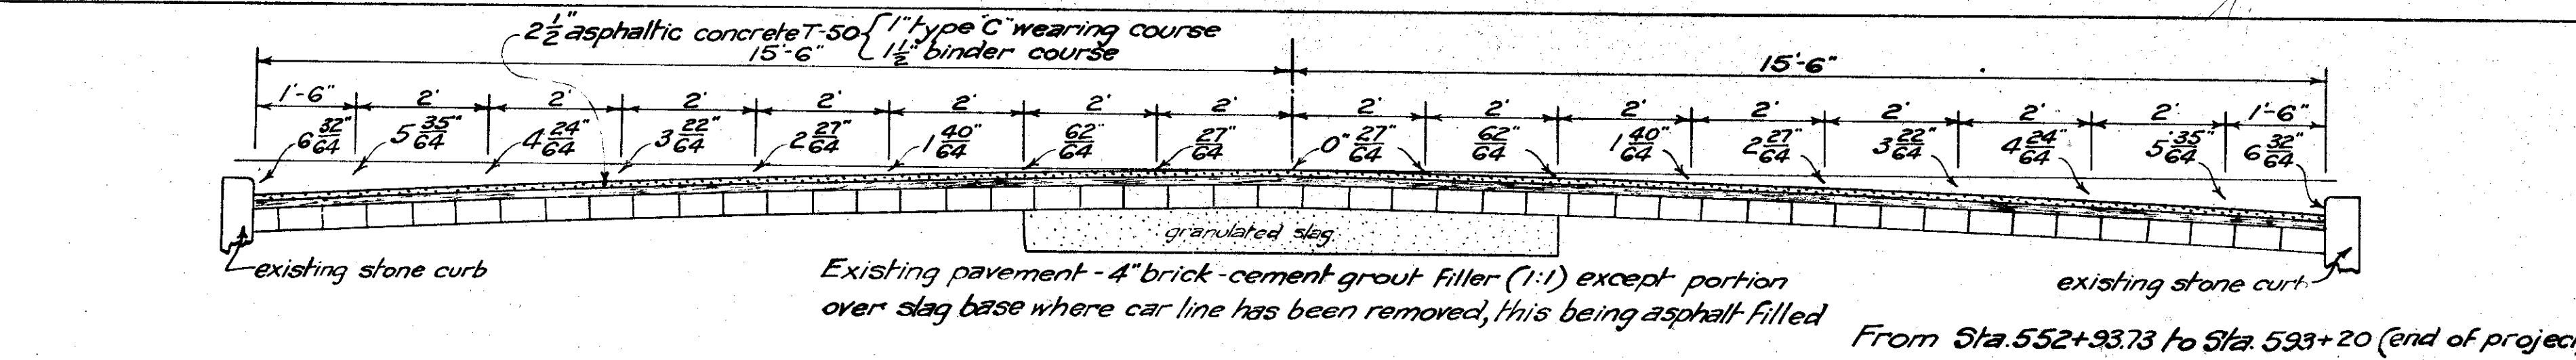

SPECIAL NOTICE
Funds have been programmed for the construction of this project in the amount of \$45000.00. In the event contract unit prices indicate a total cost of the project as planned in excess of the amount of funds programmed for the project the length of the project will be shortened if necessary to keep the cost of the work within the funds allotted there to.

36' Width	31' Width	30' Width	Total
60	70	70	200

12/26/33	12-28-33	
PCA	OTAS	