


TYPE WESTPHALT

U. S. PUBLIC WORKS PROJECT NO.

| | | | | |
|---------------------|-------|-------------------------------|-------------|---------|
| FED. RD. DIST. NO. | STATE | FED. AID PROJECT NO. | FISCAL YEAR | 3 11 |
| 10 | OHIO | N. R. M. 519 E | 1934 | |
| LAKE COUNTY S. H. 2 | | COUNTY SEC. Painesville (Pt.) | | |

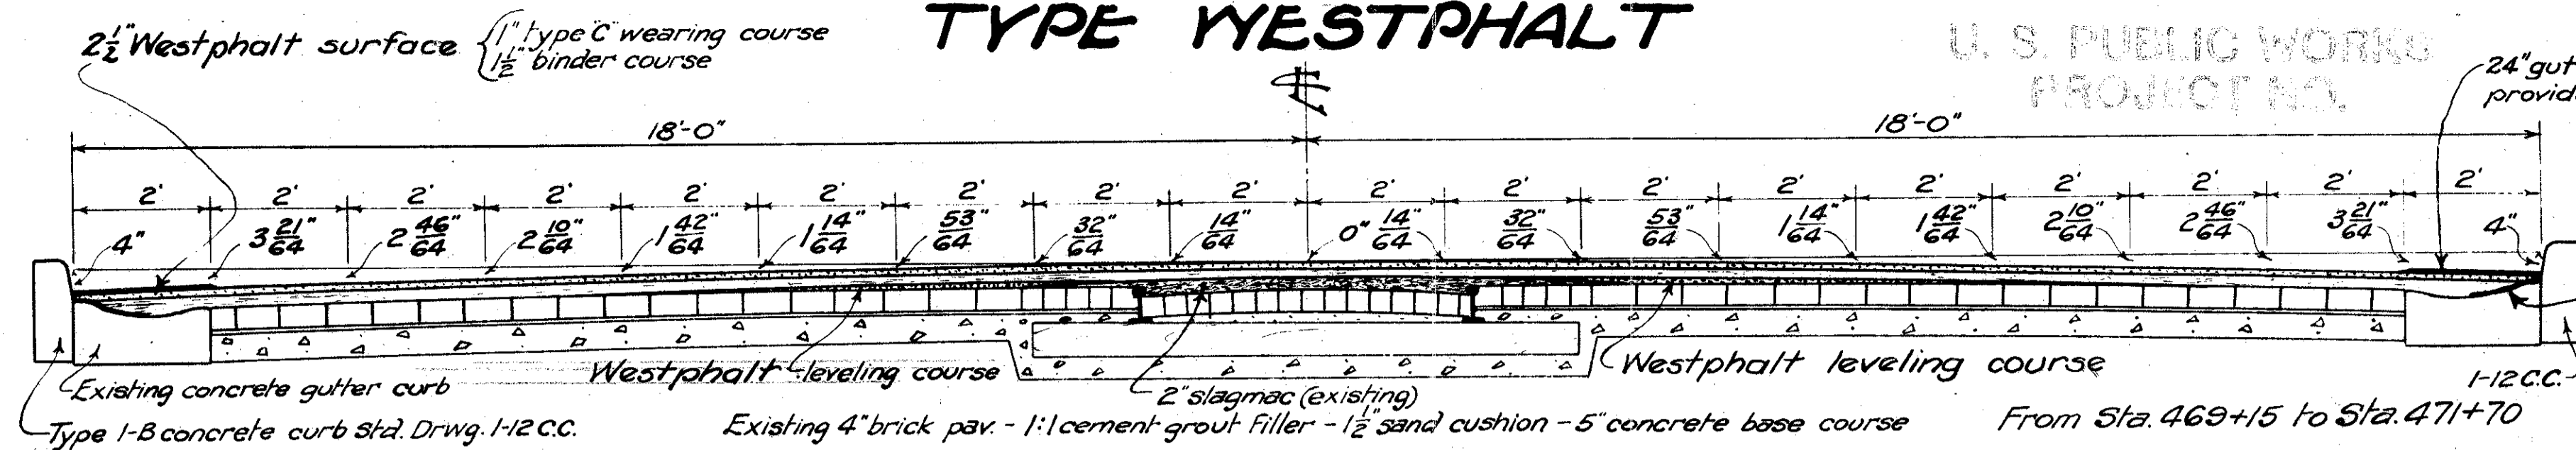

24" gutter seal applied as provided under Sec. T-50.24.

Bit prime coat, Sec. M-5.2 to be applied by brush for a width of 1'-0" to old gutter and curb face. Cost to be included in the unit price bid for Westphalt surface course.




Material necessary to adjust old pavement to level for binder course to be designated and paid for as Westphalt leveling course and to be the same mix as binder course.

Any additional material required in excess of that used in Westphalt leveling course to adjust the existing pavement to level for binder to be designated and paid for as extra binder.

Traffic Note: Traffic shall be maintained from Sta. 571+00 to Sta. 593+20 by constructing surface one half at a time.


From Sta. 469+15 to Sta. 571+00 the road will be closed to traffic as directed by the engineer and adequate detours provided as shown on sheet N^o 1.

Contractor shall maintain traffic on this project and protect his work and traffic at all times by maintaining lights spaced not over 300' apart unless otherwise directed by the engineer and watchmen will be provided as deemed necessary by the engineer.

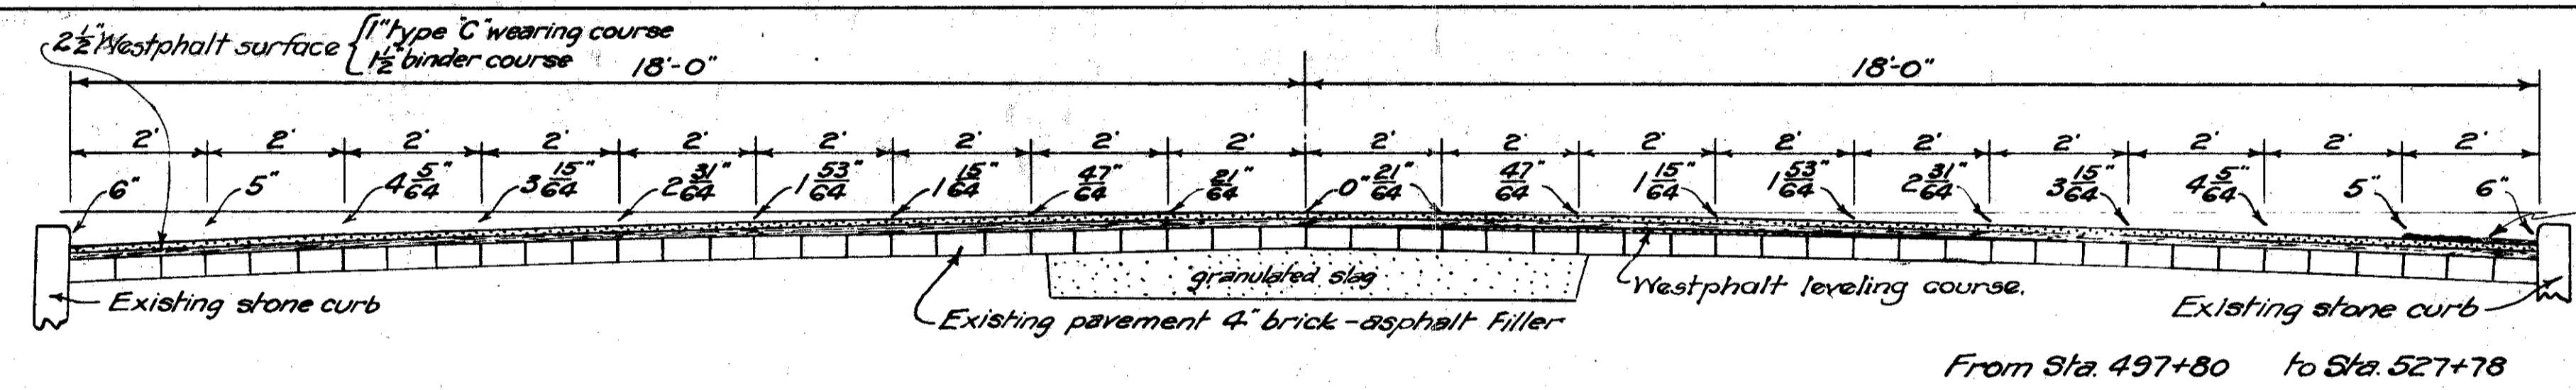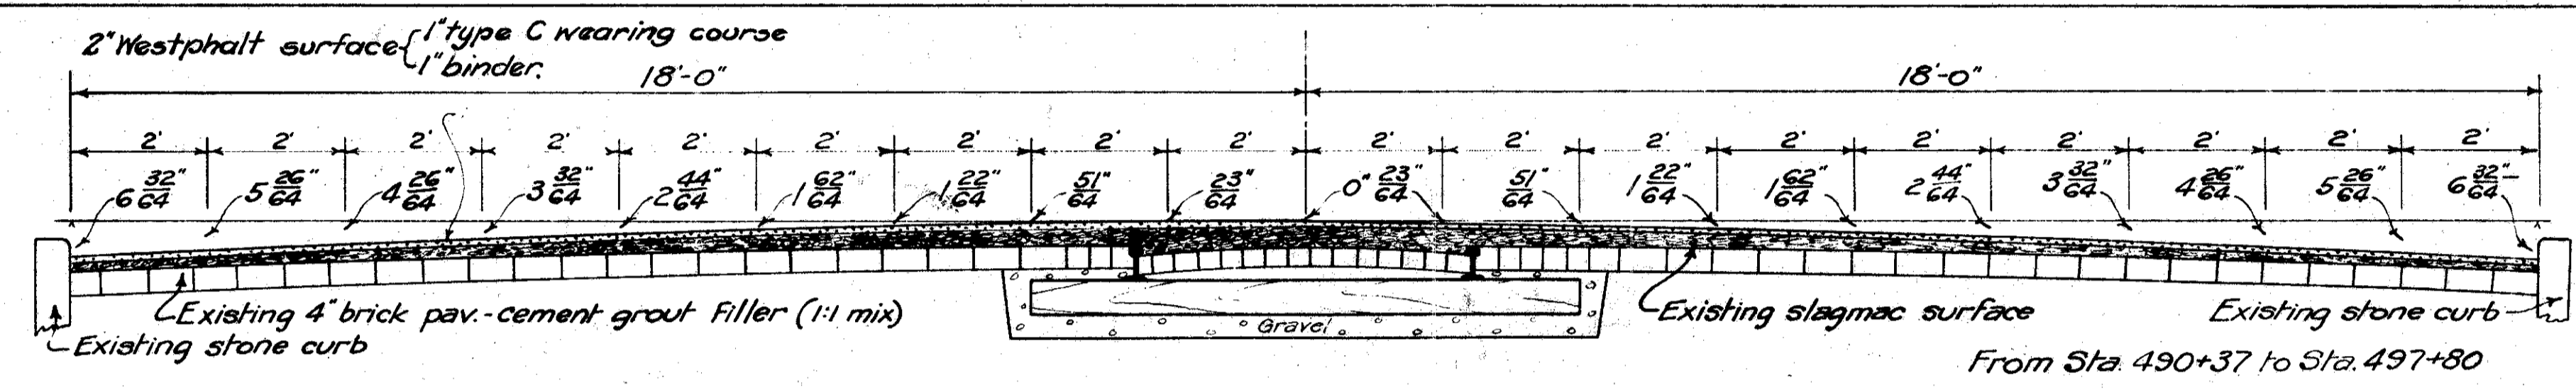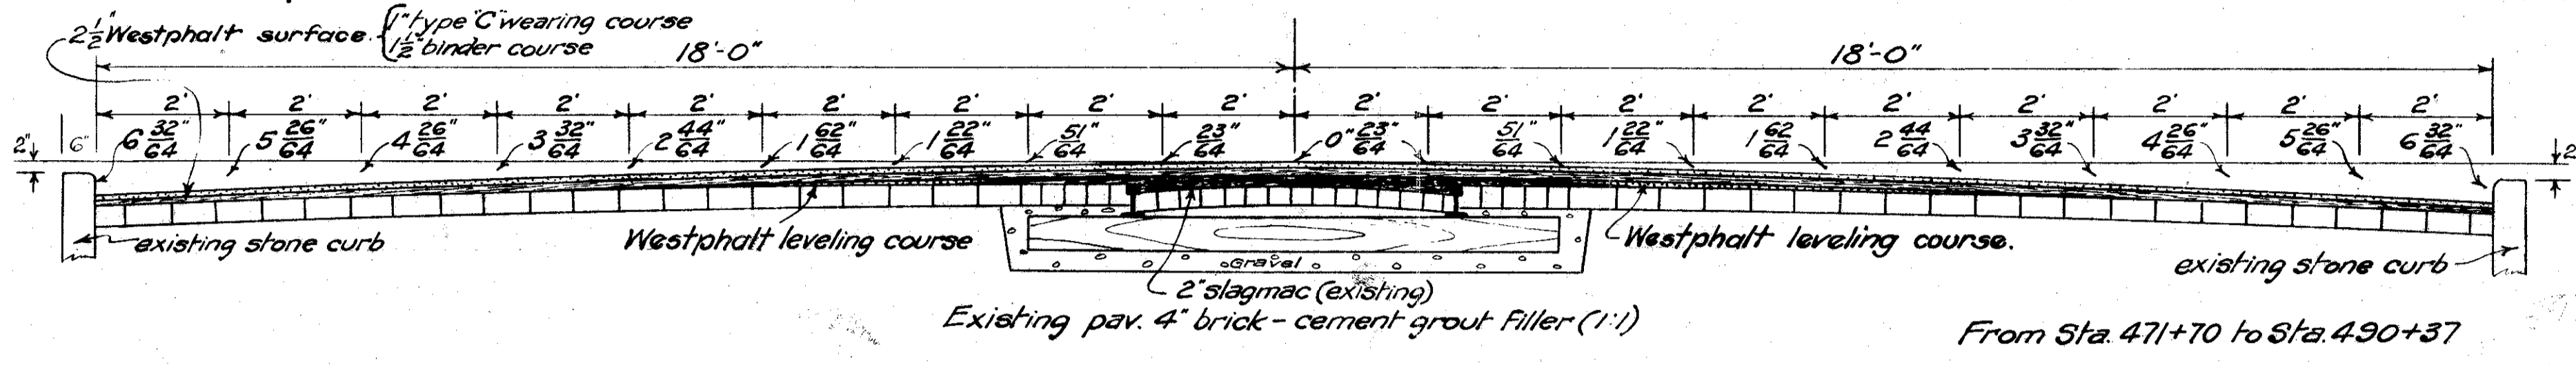

24" Gutter seal to be applied to all gutters as provided under Sec. T-50.24

| CUYDS. 8" CONCRETE (B-70) (ESTIMATED) FOR REPLACEMENT | | | |
|---|-----------|-----------|--------------|
| 36' Width | 31' Width | 30' Width | Total |
| 60 | 70 | 70 | 200 5/8 Yds. |

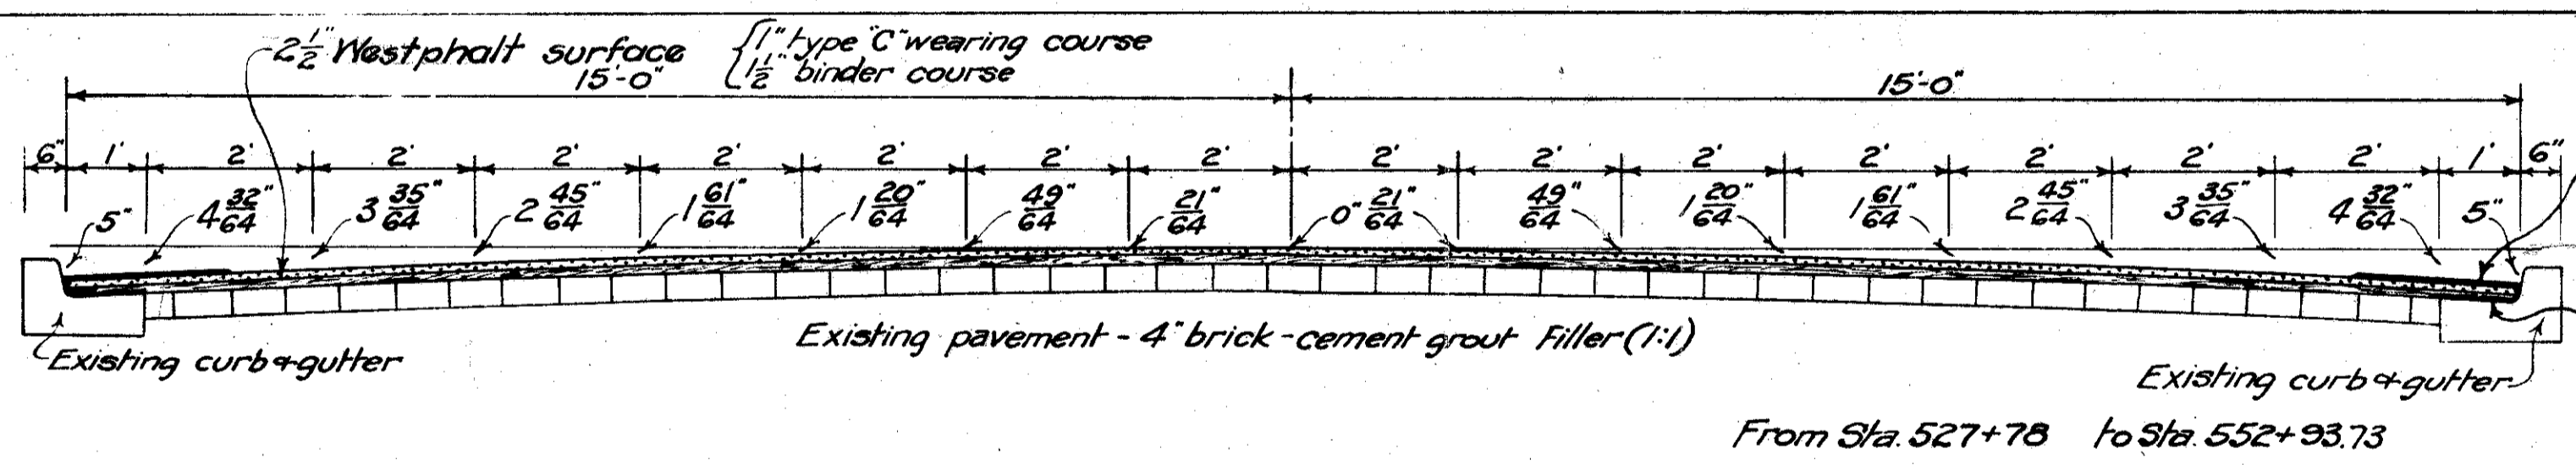


24" gutter seal applied as provided under Sec. T-50.24.

Bit prime coat, Sec. M-5.2 to be applied by brush for a width of 1'-0" to old gutter and curb face. Cost to be included in the unit price bid for Westphalt surface course.

| CUYDS. EXTRA BINDER ESTIMATED | | | |
|-------------------------------|-----------|-----------|-------|
| 36' Width | 31' Width | 30' Width | Total |
| 30 | 25 | 20 | 75 |

| CUYDS. LEVELLING COURSE ESTIMATED | | | |
|-----------------------------------|-----------|-----------|-------|
| 36' Width | 31' Width | 30' Width | Total |
| 525 | 335 | 190 | 1050 |

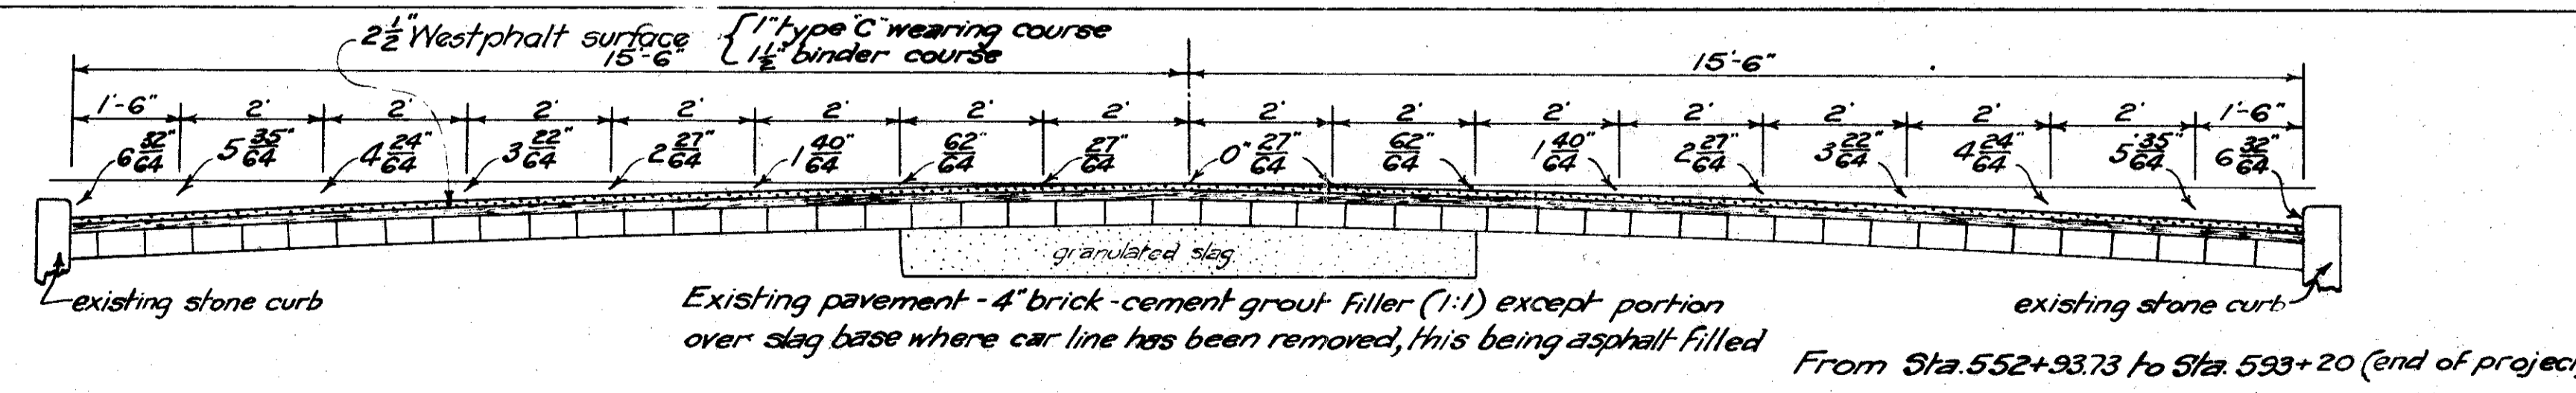

See notes on Sheet No. 2 in regard to labor operations and available funds.

APPROVED
12/16/33
12-28-33