

1A

G-9


FED. RD. DIVISION	STATE	PROJECT	TYPE FUNDS
2	OHIO	STATE	

1  
9

LAKE COUNTY  
LAK-20 (14.24-16.28)

STATE OF OHIO  
DEPARTMENT OF HIGHWAYS  
**LAK. 20 (14.24-16.28)**  
LAKE COUNTY  
CITY OF PAINESVILLE & PAINESVILLE TWP.

CONVENTIONAL SIGNS

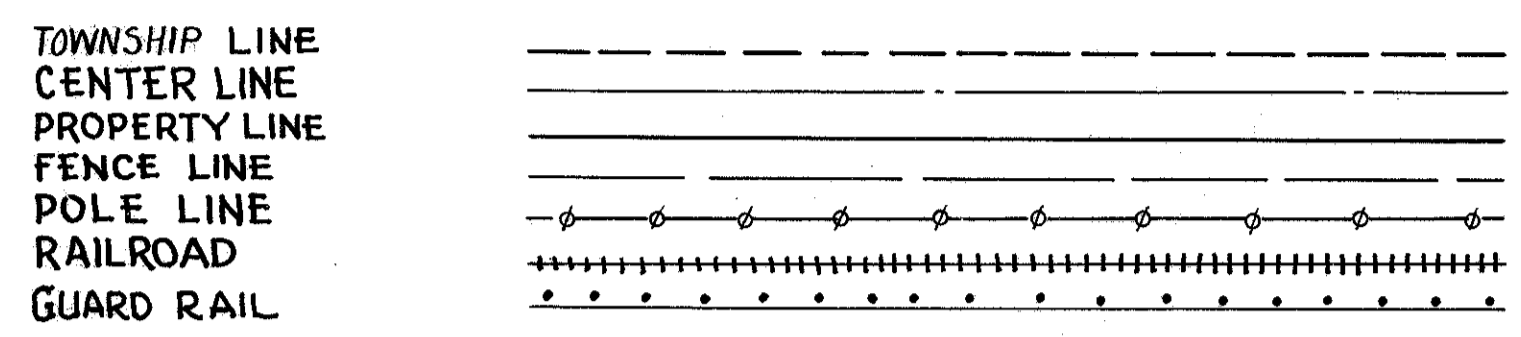


The standard specifications of The State of Ohio Department of Highways, including changes and supplemental specifications listed in the proposal shall govern this improvement.

I hereby approve these plans and declare that the making of this improvement will not require the closing to traffic of the highway and that provisions for the maintenance and safety of traffic will be set forth on the plans and estimates.

The right of way for this improvement will be provided by the State of Ohio.


INDEX OF SHEETS

TITLE SHEET	SHEET No. 1
TYPICAL SECTIONS	" " 2-3
GENERAL NOTES & SUMMARY	" " 4
PLAN & PROFILE	" " 5-9

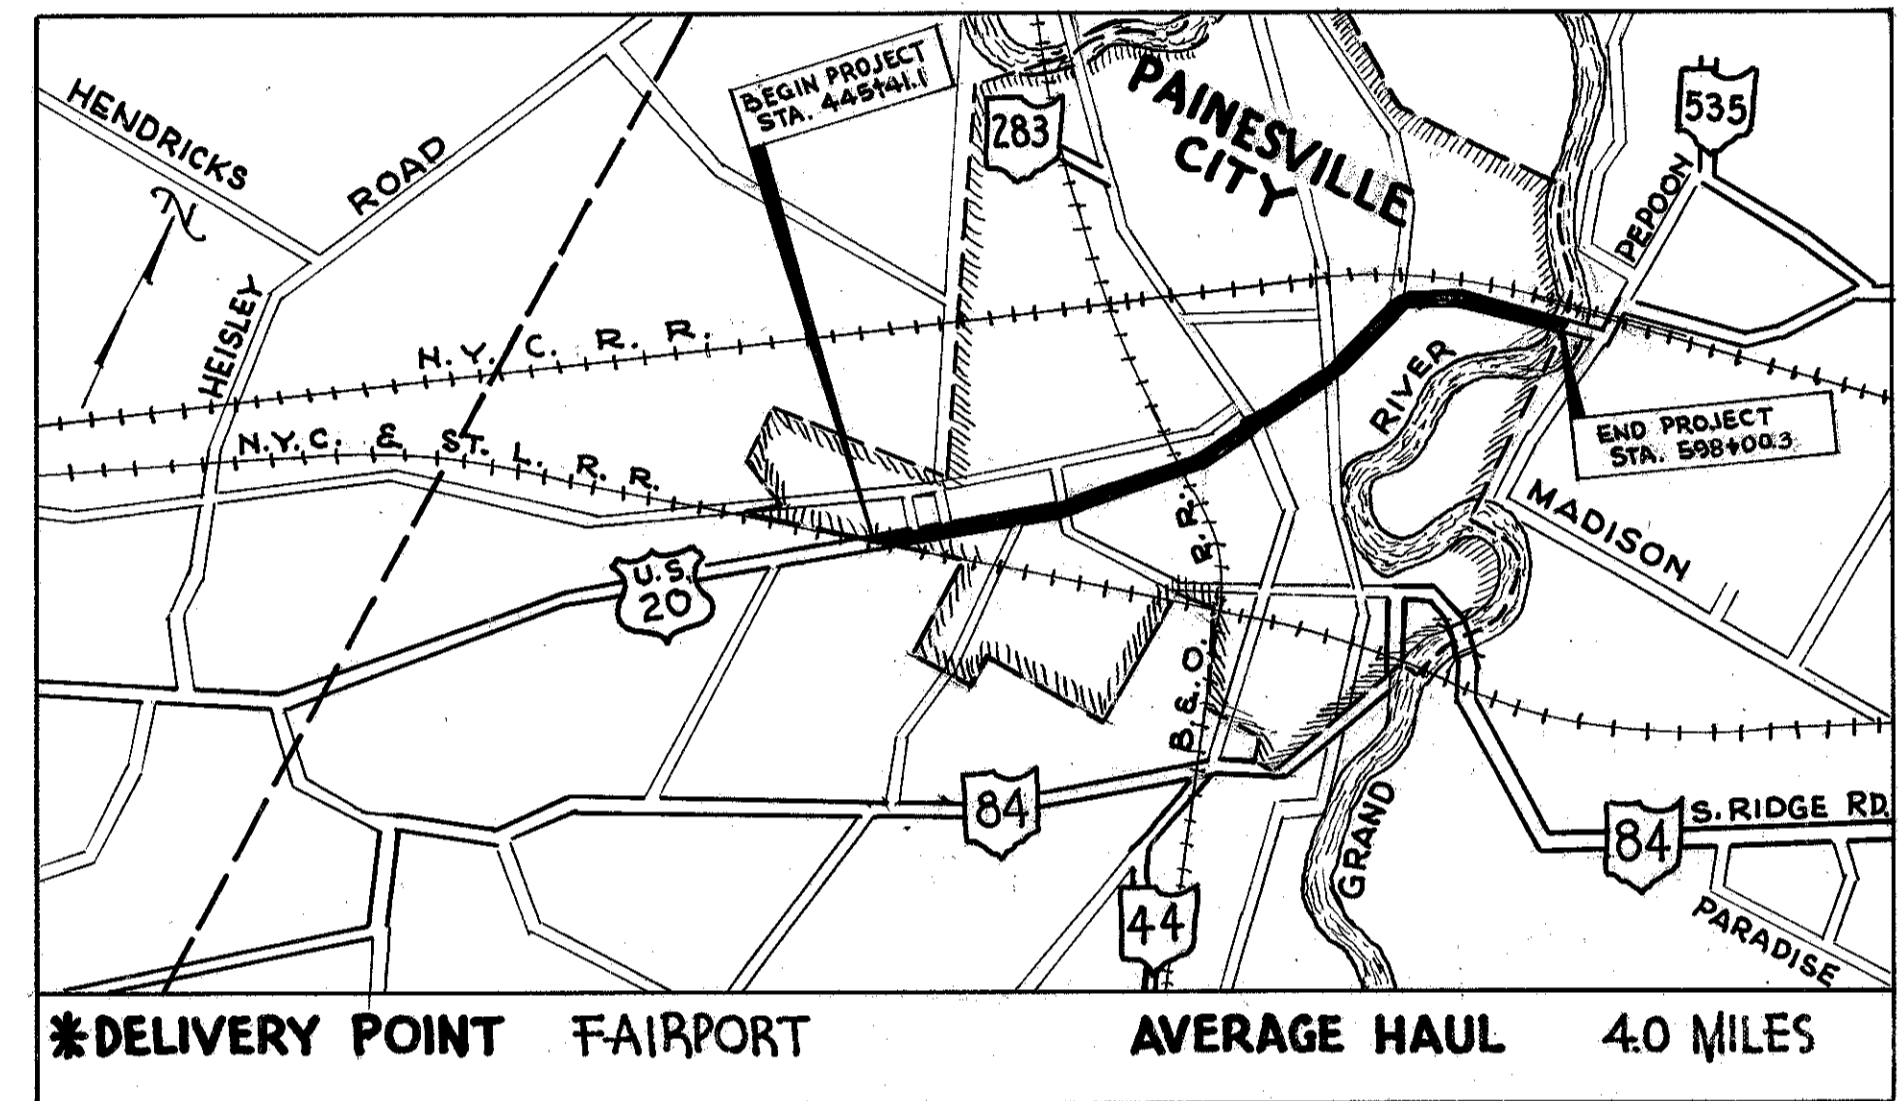

\*DELIVERY POINT FAIRPORT AVERAGE HAUL 4.0 MILES

LOCATION PLAN

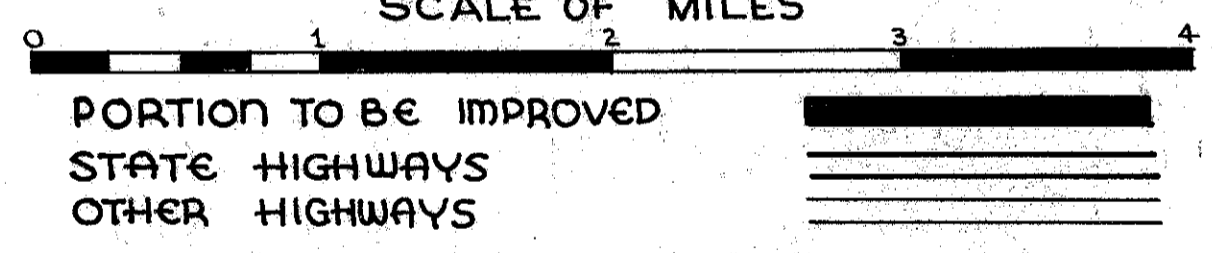

LINE DATA

BEGIN PROJECT STA. 445+41.1  
 END PROJECT STA. 598+00.3 GROSS LENGTH = 15259.20 FT.  
 DEDUCT BRIDGE - STA 516+95.25 TO STA 517+24.75 = 29.50 FT.  
 NET LENGTH OF PROJECT = 15229.70 FT. OR 2.884 MILES  
 BEGIN WORK STA. 444+13  
 END WORK STA. 598+15.3  
 GROSS LENGTH OF WORK = 15,402.3 FT.  
 DEDUCT FOR BRIDGE 29.5 FT.  
 NET LENGTH OF WORK = 15372.8 FT. OR 2.911 MILES

SCALES

PLAN 1" = 100'  
PROFILE HOR. 1" = 100'  
PROFILE VER. 1" = 10'

STANDARD DRAWINGS	
T-35	10-1-52
...	...
...	...
...	...
...	...
...	...
...	...
...	...
...	...
...	...

SUPPLEMENTAL SPECIFICATIONS	
CE-1.07	5-21-53
T-171.19	REV 3-19-53
M-101.7	1-24-53

Approved *Richard A. ...*  
Date *4/14/54* Division Deputy Director

Approved *L.T. ...*  
Date *4-22-54* Deputy Director of Design and Construction

Approved *John J. Heier*  
Date *4-30-54* Deputy Director of Planning and Programming

Approved *Richard ...*  
Date *4-21-54* Engineer of Bridges

Approved *W.B. ...*  
Date *4/22/54* Engineer of Location and Design

Approved *V.F. ...*  
Date *5-1-54* First Asst Director

Approved *J. ...*  
Date *5-1-54* Director of Highways

APPROVED BY THE CITY OF PAINESVILLE

Date *9/17/54* *Jane D. Cook* CITY MANAGER

CONSTRUCTION BUREAU  
APR 9 1956  
GROUND PHOTOLAB

FILE NO. LAK. 20(14.24-16.28) LAKE COUNTY  
CITY OF PAINESVILLE & PAINESVILLE TWP.  
DATE OF LETTING  
CONTRACT NO.

000167