


FED. RD. DIVISION	STATE	PROJECT	FISCAL YEAR
2	OHIO		

3
9


LAKE COUNTY
LAK 20 - (14.24 - 16.28)

TYPICAL SECTIONS T-35

SCALE 1/2" = 1'-0"

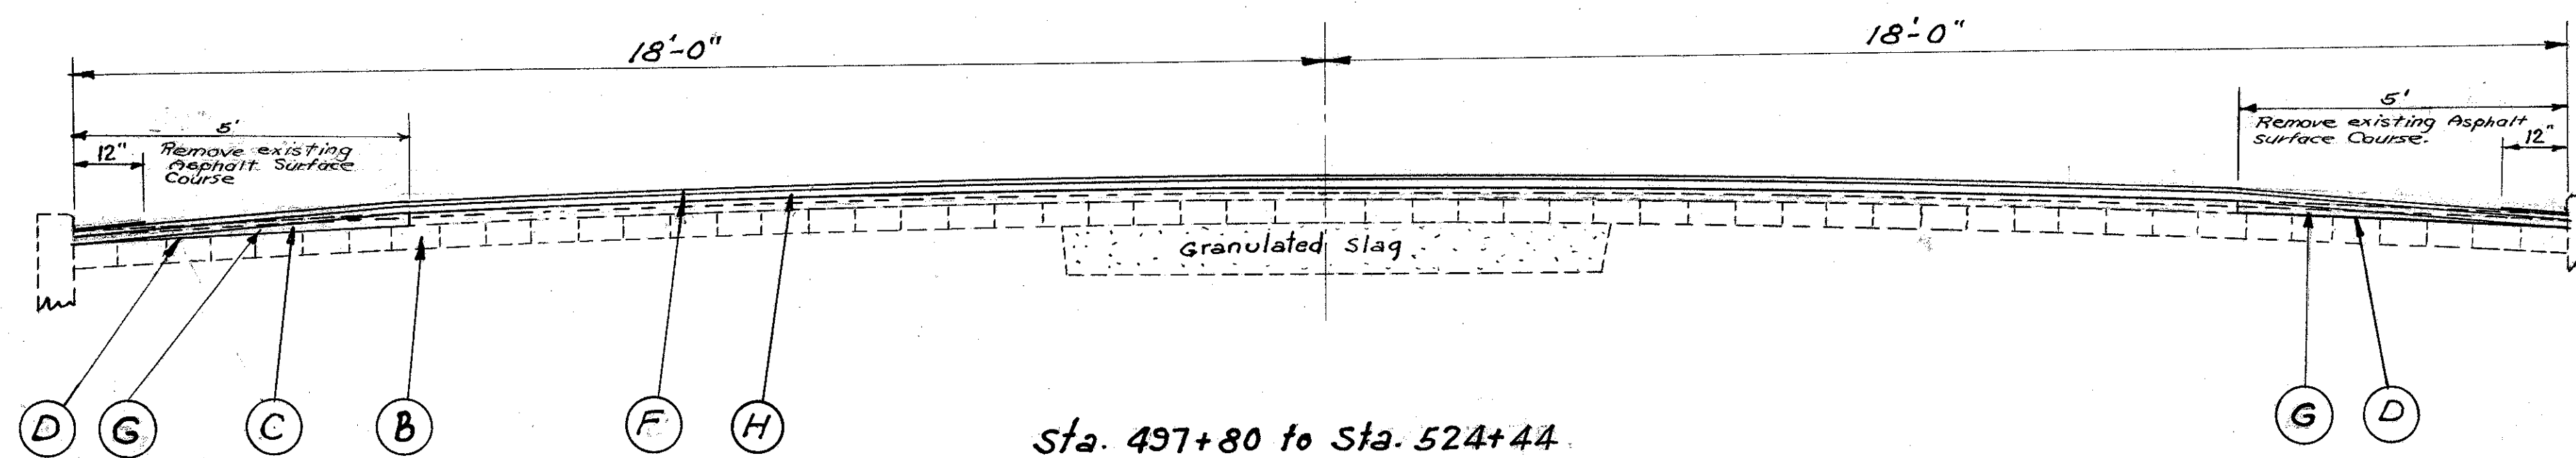

NOTE:
See Sheet #2 For Detail of
Pavement Edge With Curb.

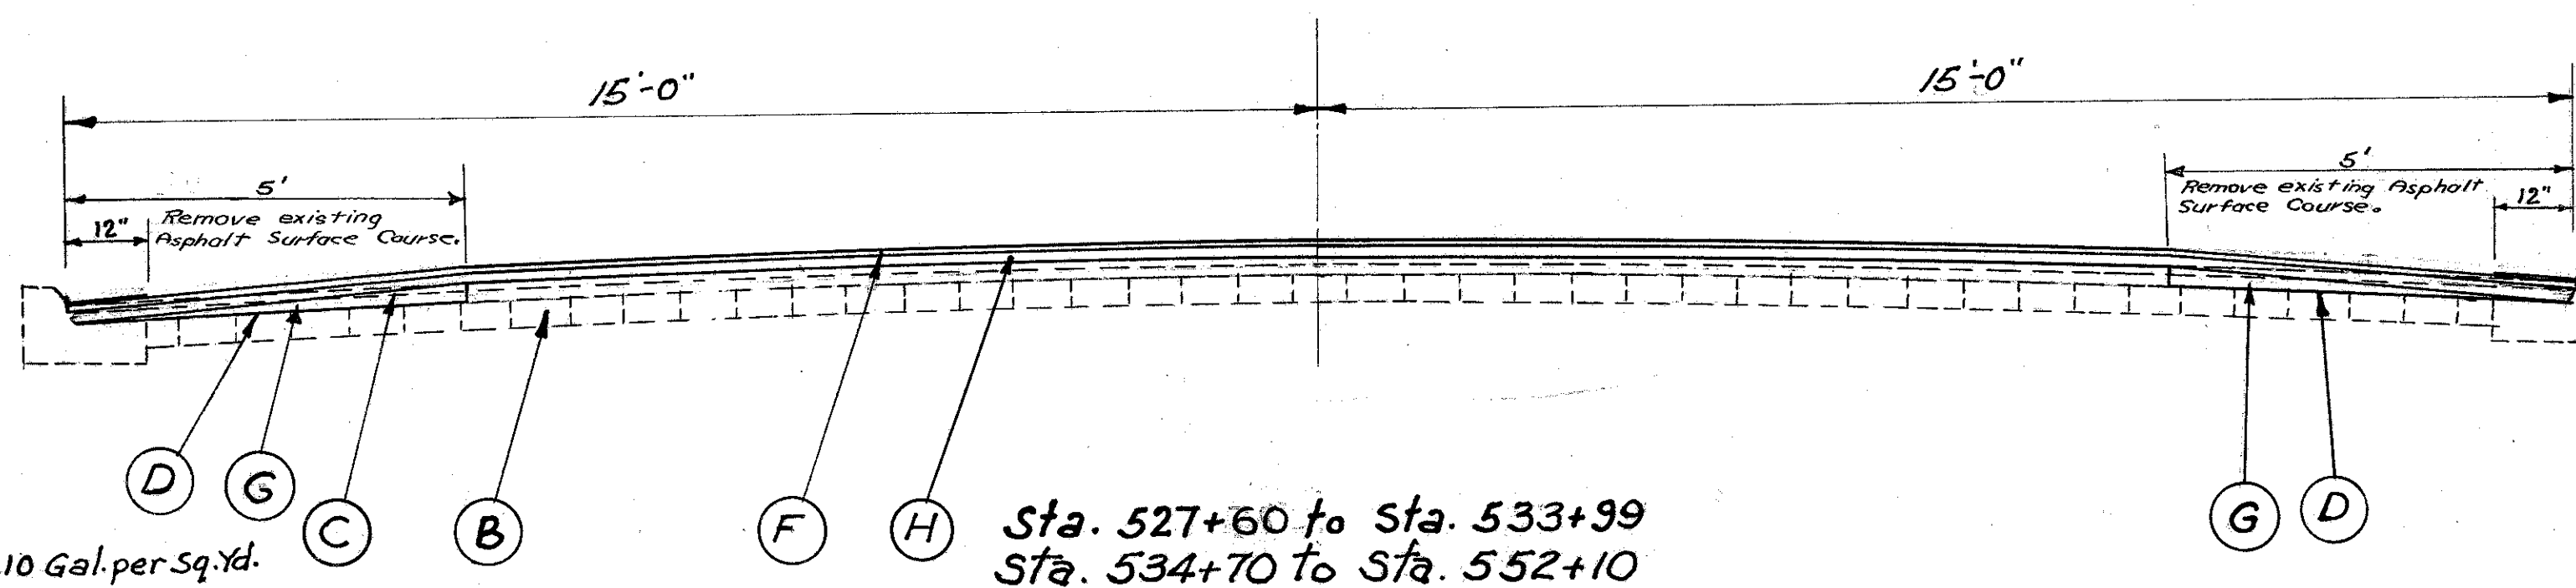

- (C) Asphaltic concrete (Existing)
- (B) Brick Course (Existing)
- (D) T-30 Bituminous Tack Coat applied at the rate of 0.10 Gal. per Sq. Yd.
- (F) T-35-1 Asphaltic Concrete Surface Course Type "C"
- (G) B-35-1 1/2 Aver. Asphaltic Concrete Leveling Course
- (H) B-35-1 1/2 Min. Asphaltic Concrete Leveling Course

