


E-8 Removal and Disposal of Existing Wearing Course
 $260' \times 5' \div 8 = 144.5 \text{ Sq. Yds.}$

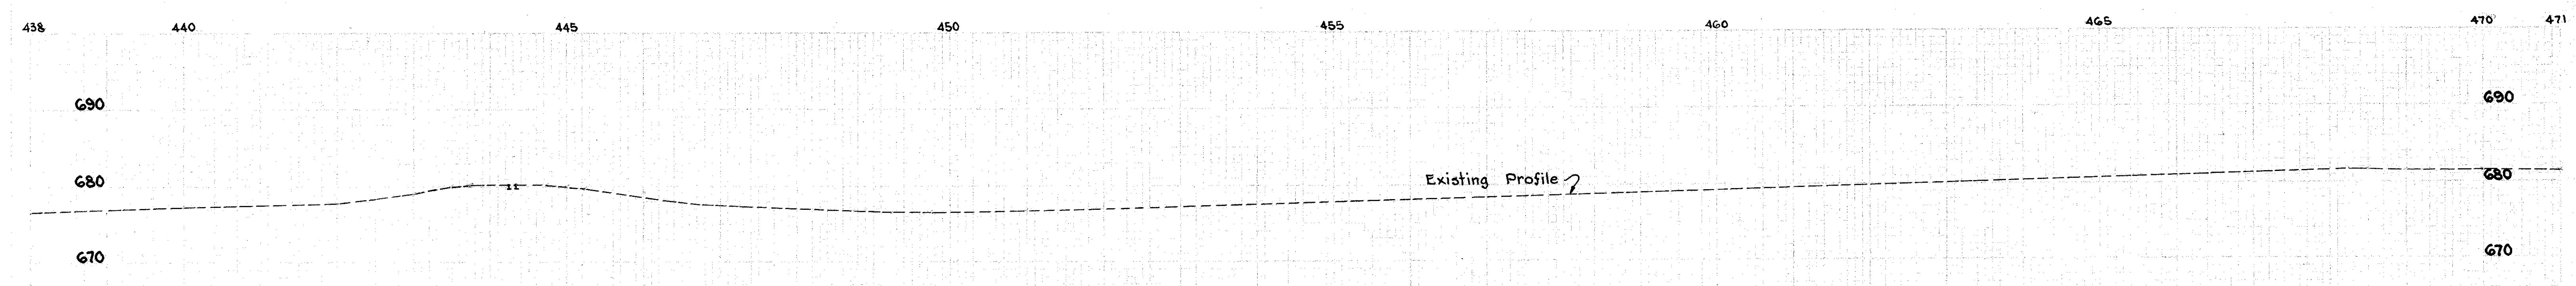

CASTINGS ADJUSTED TO GRADE

Monument Boxes	1	Each
Sanitary Manholes	4	"
Storm Manholes	6	"
Water Valves	15	"

LOCATION	EXTRA AREA	
	T-35 3/4" Av. Asphaltic Concrete Surface Course Sq. Yds.	T-30 Bituminous Tack Coat Sq. Yds.
Fern Dr. 449+46	68	68
Lincoln Blvd. 456+00.5	50	50
Roosevelt Ave. 460+52	86	86
Forest Dr. 463+26	86	86
Orchard St. 466+32.25	19	19
Mul-Wal Dr. 469+45	54	54
TOTAL	363	363
Sta. 444+50.2 to Sta. 445+41.1	364	364
TOTAL	364	364