

# TYPICAL SECTION


FHWA REGION	STATE	PROJECT
5	DHID	NH-69(123)

LAKE COUNTY  
LAK-20-15.58


## TYPE 404 ON 301

### LEGEND

- |     |          |   |
|-----|----------|---|
| ①   | ITEM 404 | 1-1/4" ASPHALT CONCRETE, AC-20                                  |
| ②   | ITEM 402 | 1-3/4" ASPHALT CONCRETE, AC-20                                  |
| ③   | ITEM 301 | 6" BITUMINOUS AGGREGATE BASE, AC-20                             |
| ④   | ITEM 408 | BITUMINOUS PRIME COAT AT 0.40 GAL./SQ.YD.                       |
| ⑤   | ITEM 304 | 6" AGGREGATE BASE   |
| ⑥   | ITEM 203 | SUBGRADE COMPACTION   |
| ⑦   | ITEM 609 | CURB, TYPE 6  |
| ⑧   | ITEM 607 | FENCE, TYPE CL  |
| ⑨   | ITEM 659 | SEEDING & MULCHING (SEE GENERAL NOTE)                           |
| ⑩   | ITEM 660 | SODDING   |
| ⑪   | ITEM 254 | PAVEMENT PLANING, BITUMINOUS                                    |
| ⑫   | ITEM 407 | TACK COAT (SEE GENERAL NOTE)                                    |
| ⑬   | ITEM 608 | 4" CONCRETE WALK  |
| ⑭   | ITEM 605 | AGGREGATE DRAINS  |
| (A) |          | EXISTING FLEXIBLE PAVEMENT - 5" AVE. THICKNESS ASPHALT CONCRETE |
| (B) |          | EXISTING BRICK PAVING - (4" THICK)                              |
| (C) |          | EXISTING CONCRETE CURB  |
| (D) |          | EXISTING CONCRETE WALK  |

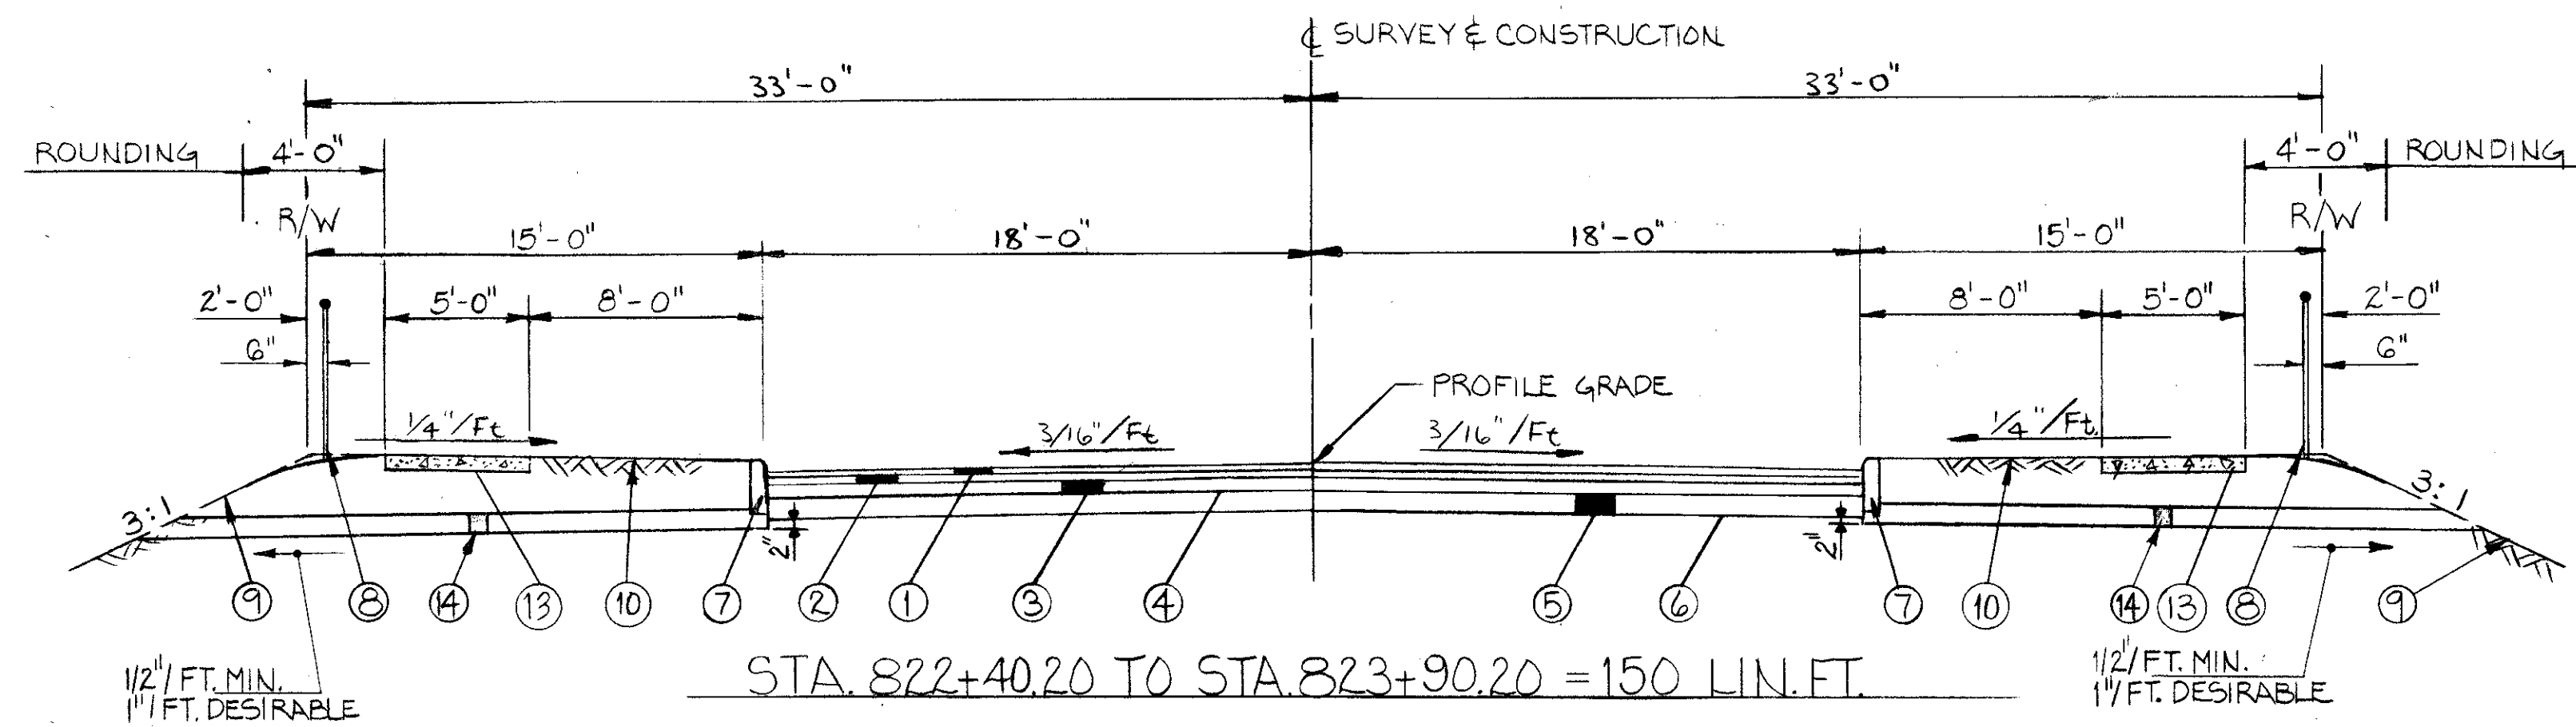


STA. 822+40.20 TO STA. 823+90.20 = 150 LIN. FT.

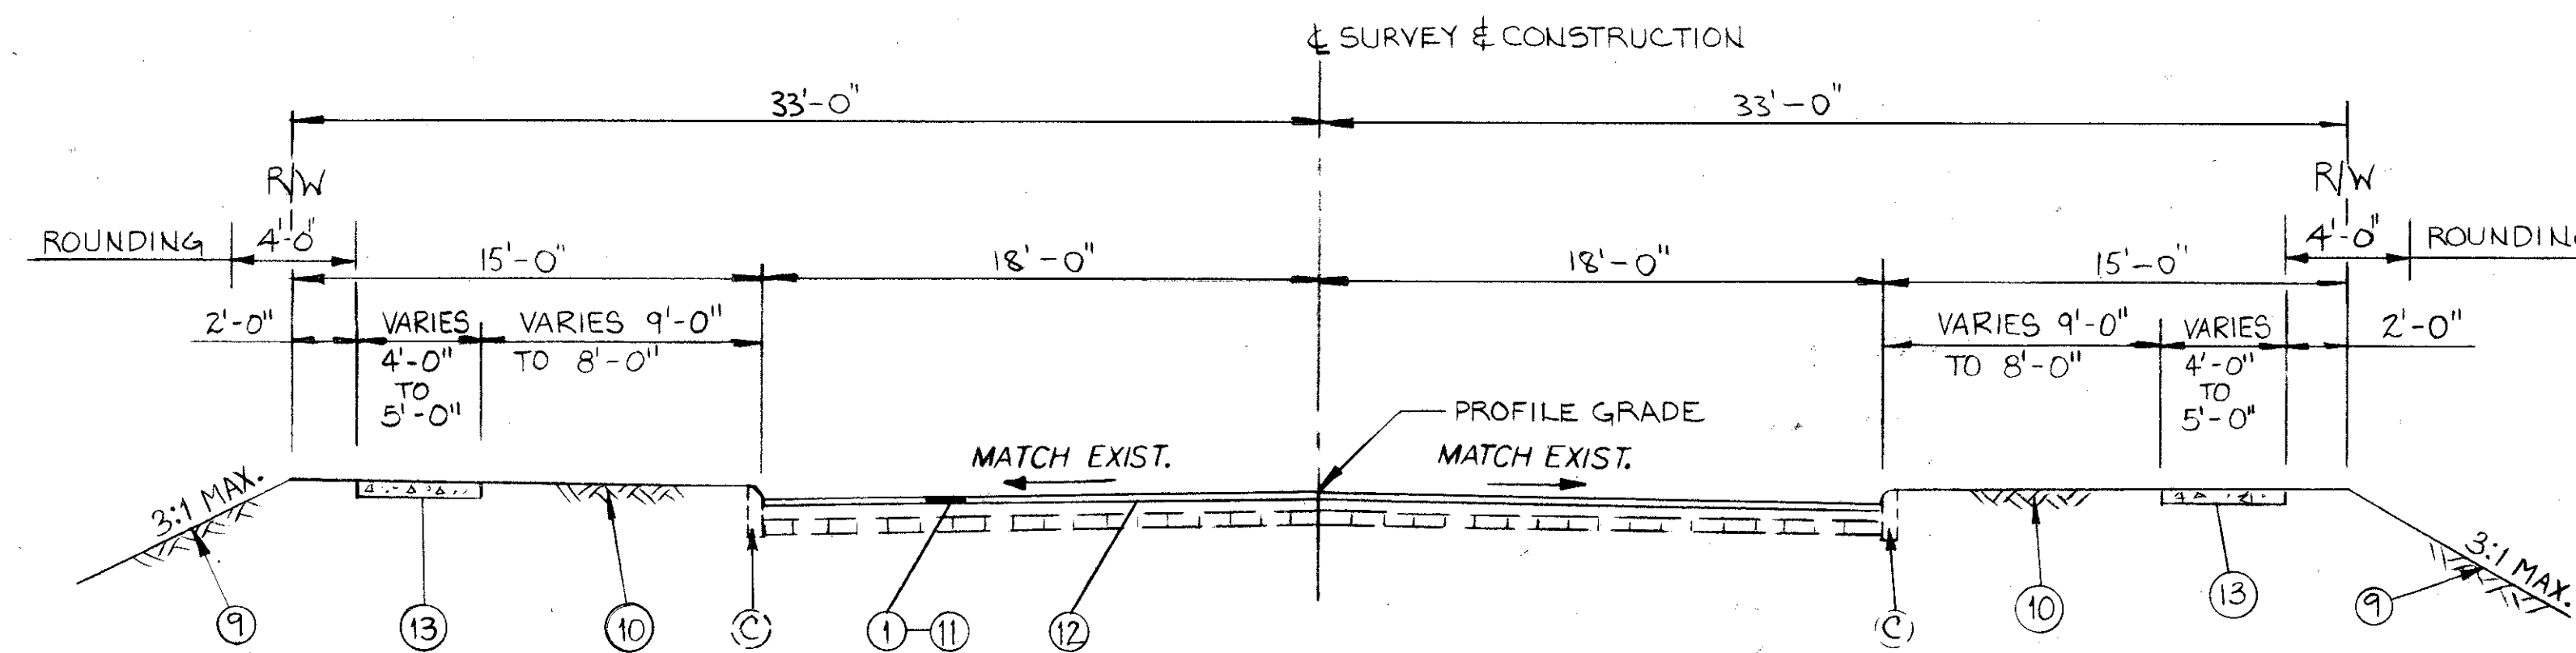

STA. 822+25.20 TO STA. 822+40.20 = 15 LIN. FT.

STA. 823+90.20 TO STA. 824+05.20 = 15 LIN. FT.

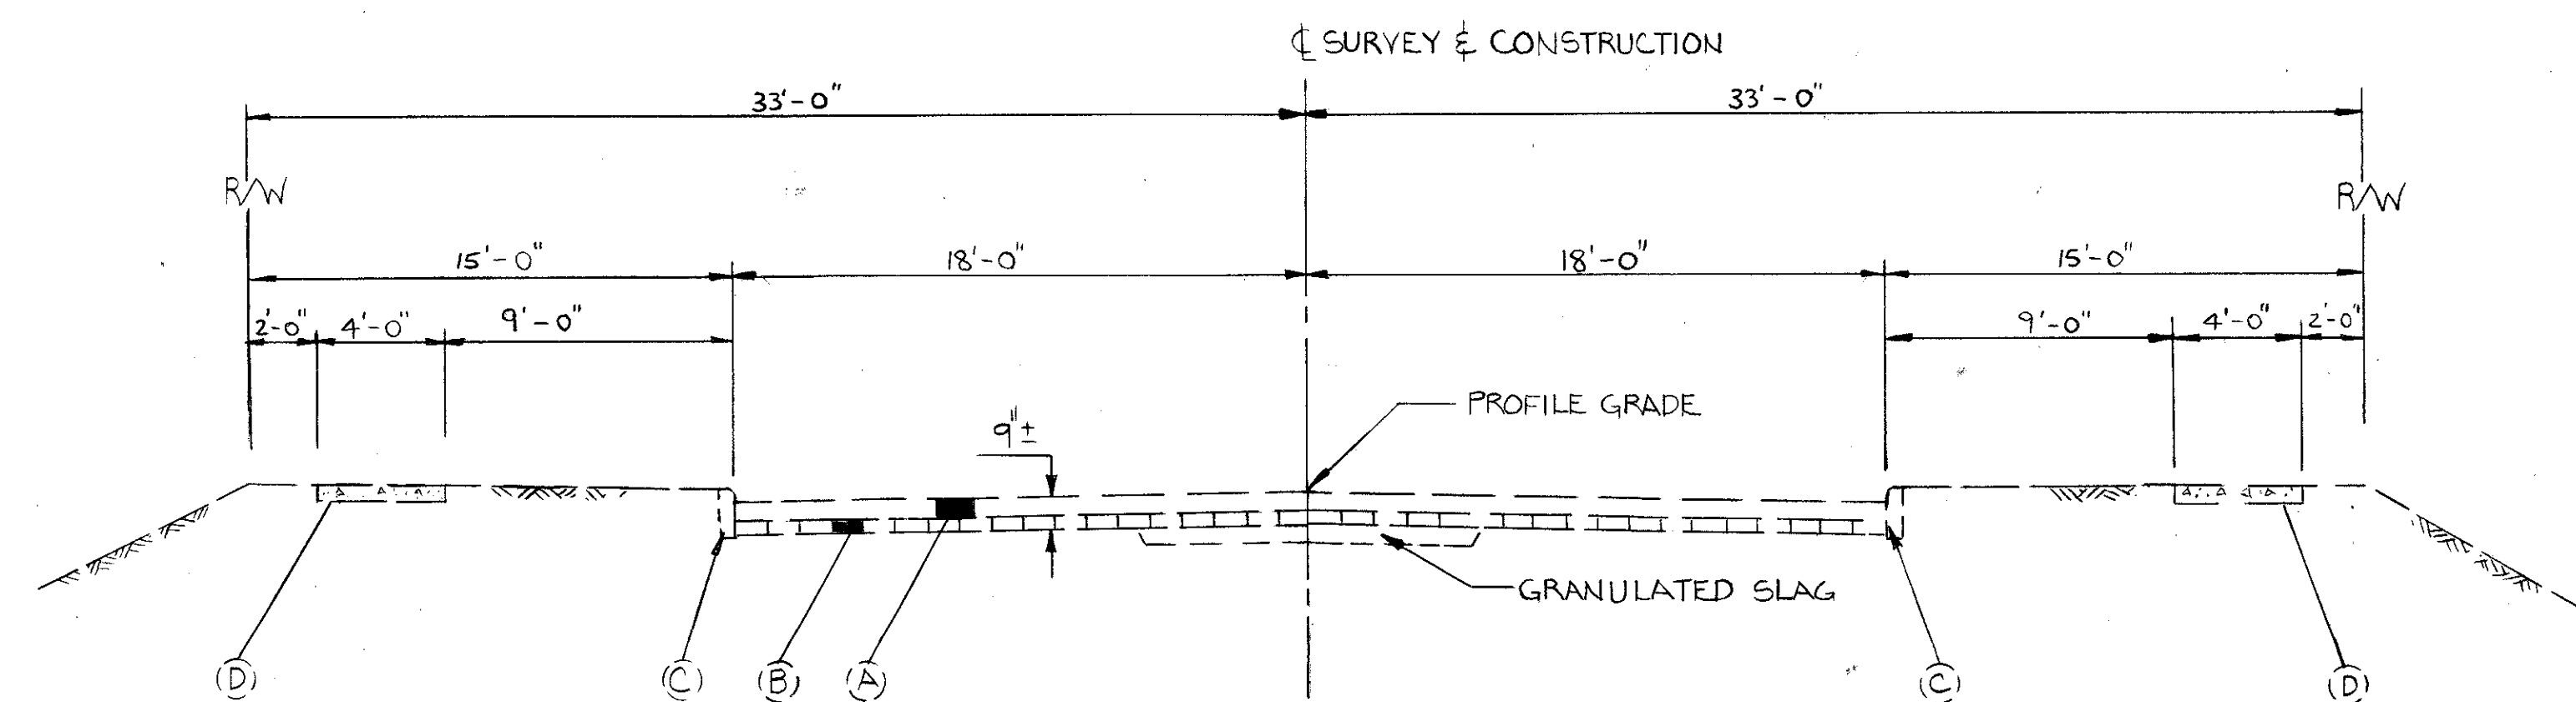

EXISTING TYPICAL SECTION