
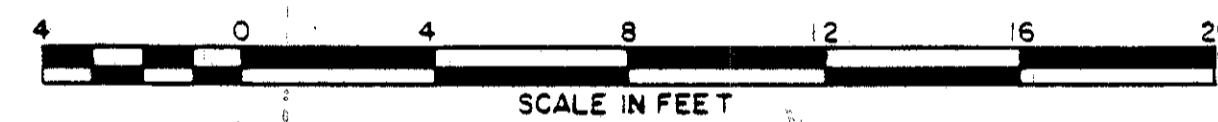


EXISTING TYPICAL SECTIONS

F.H.D.A. REGION	STATE	PROJECT
5	OHIO	


6
86

LAKE COUNTY
LAK-20-17.14

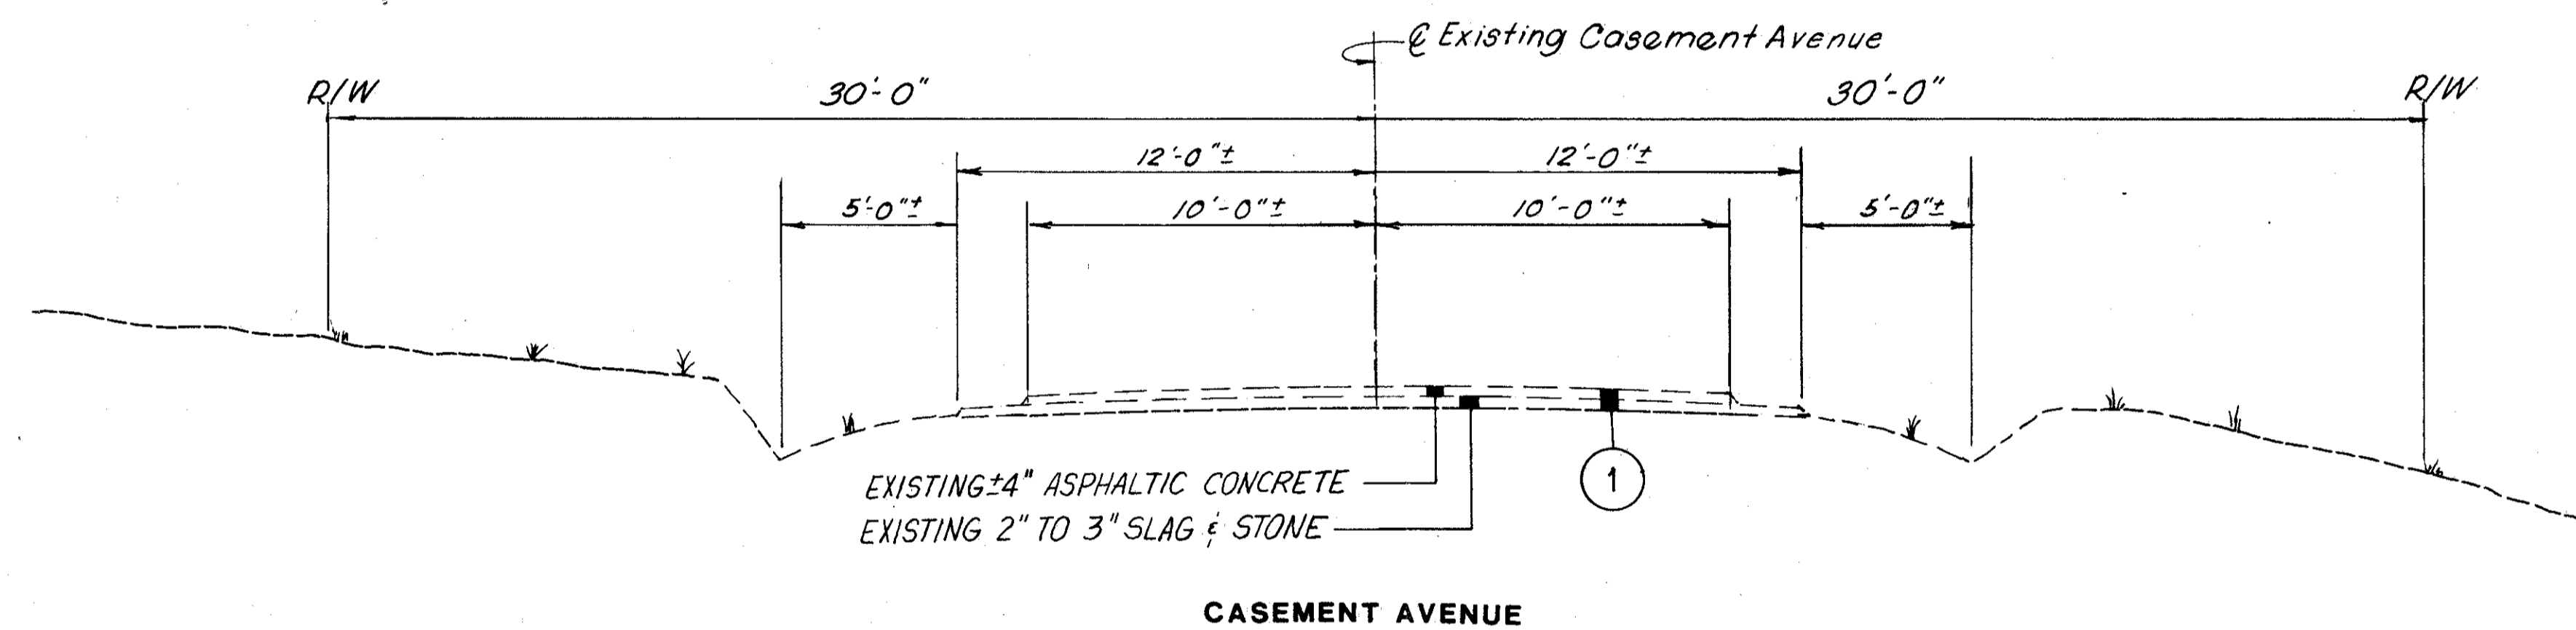

LEGEND

① 203 EXCAVATION NOT INCLUDING EMBANKMENT CONSTRUCTION

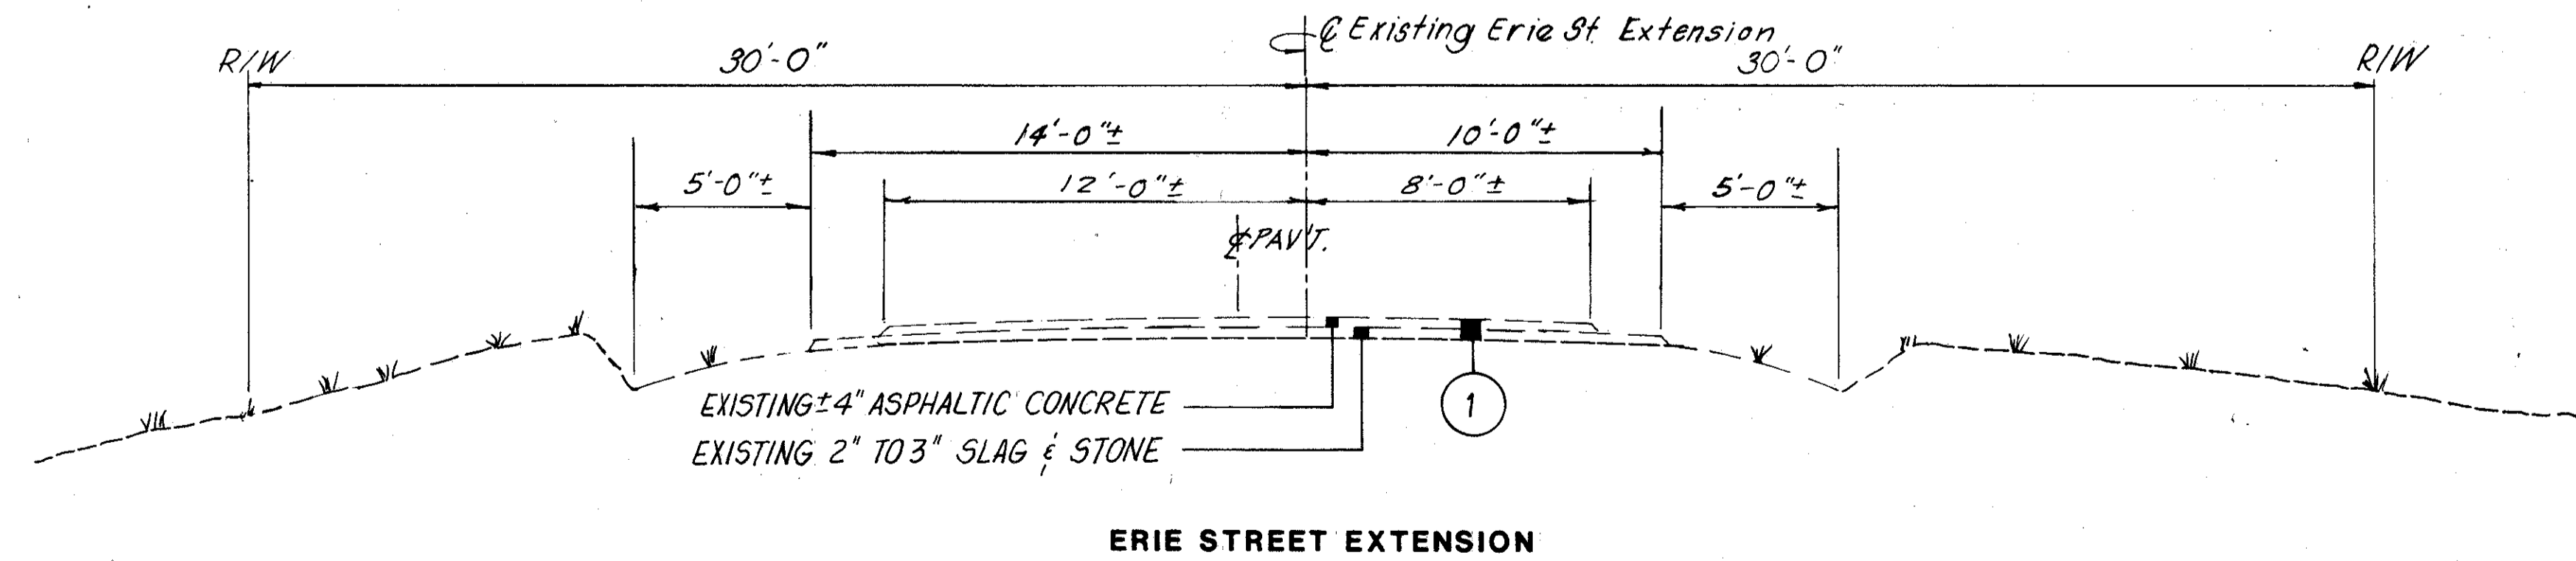

SCALE *As Shown*
MADE *2/14/14*
TRCD. *2/14/14*
CRD. *J.M. DATE 1/14/14*

WOODRUFF, INC.
CONSULTING ENGINEERS
CLEVELAND OHIO