



I.C.H. No 2 SEC. J
LAKE COUNTY

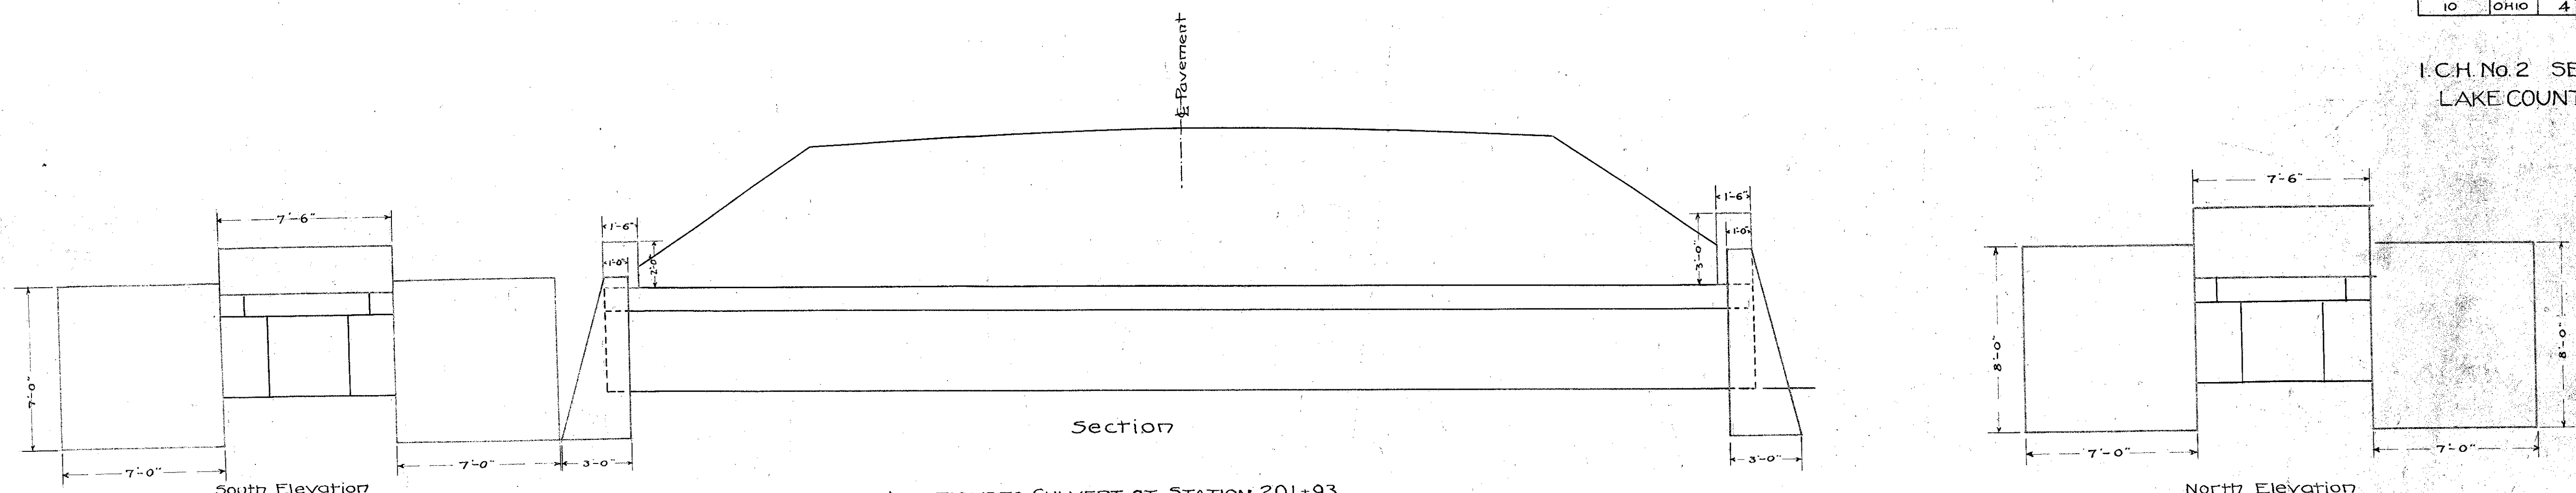


ADDITIONS TO CULVERT AT STATION 201+93

All concrete to be mixed in the proportion of 1:2:4
 Quantities:- Excavation 10.0 Cu. Yds.
 Concrete 17.34 "

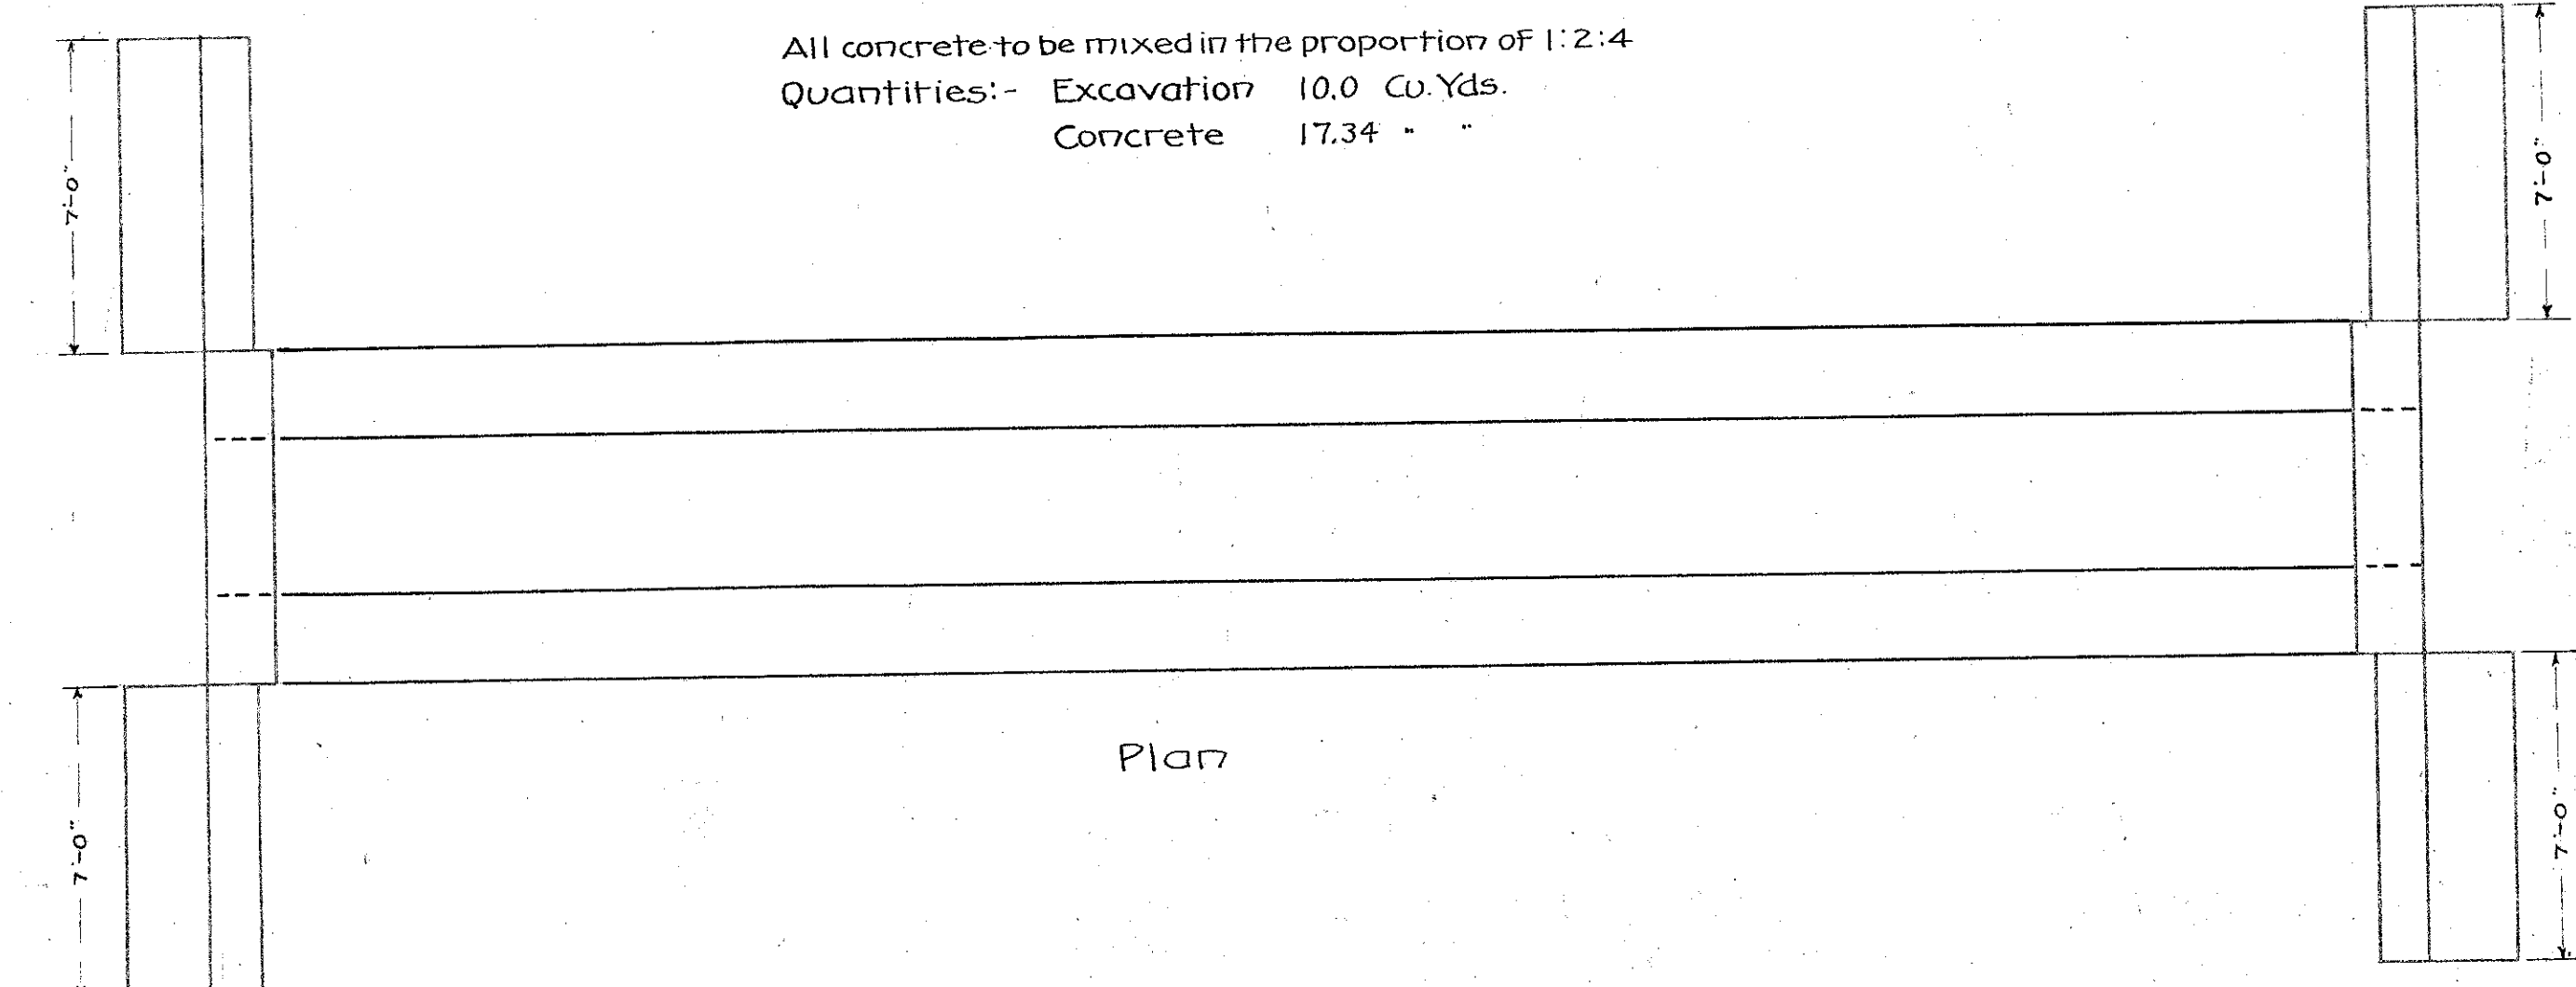

All concrete to be mixed in the proportion of 1-2-4. All construction to be in accordance with the 'General Specifications for Concrete and Reinforced Concrete Structures' of the State Highway Department of Ohio.

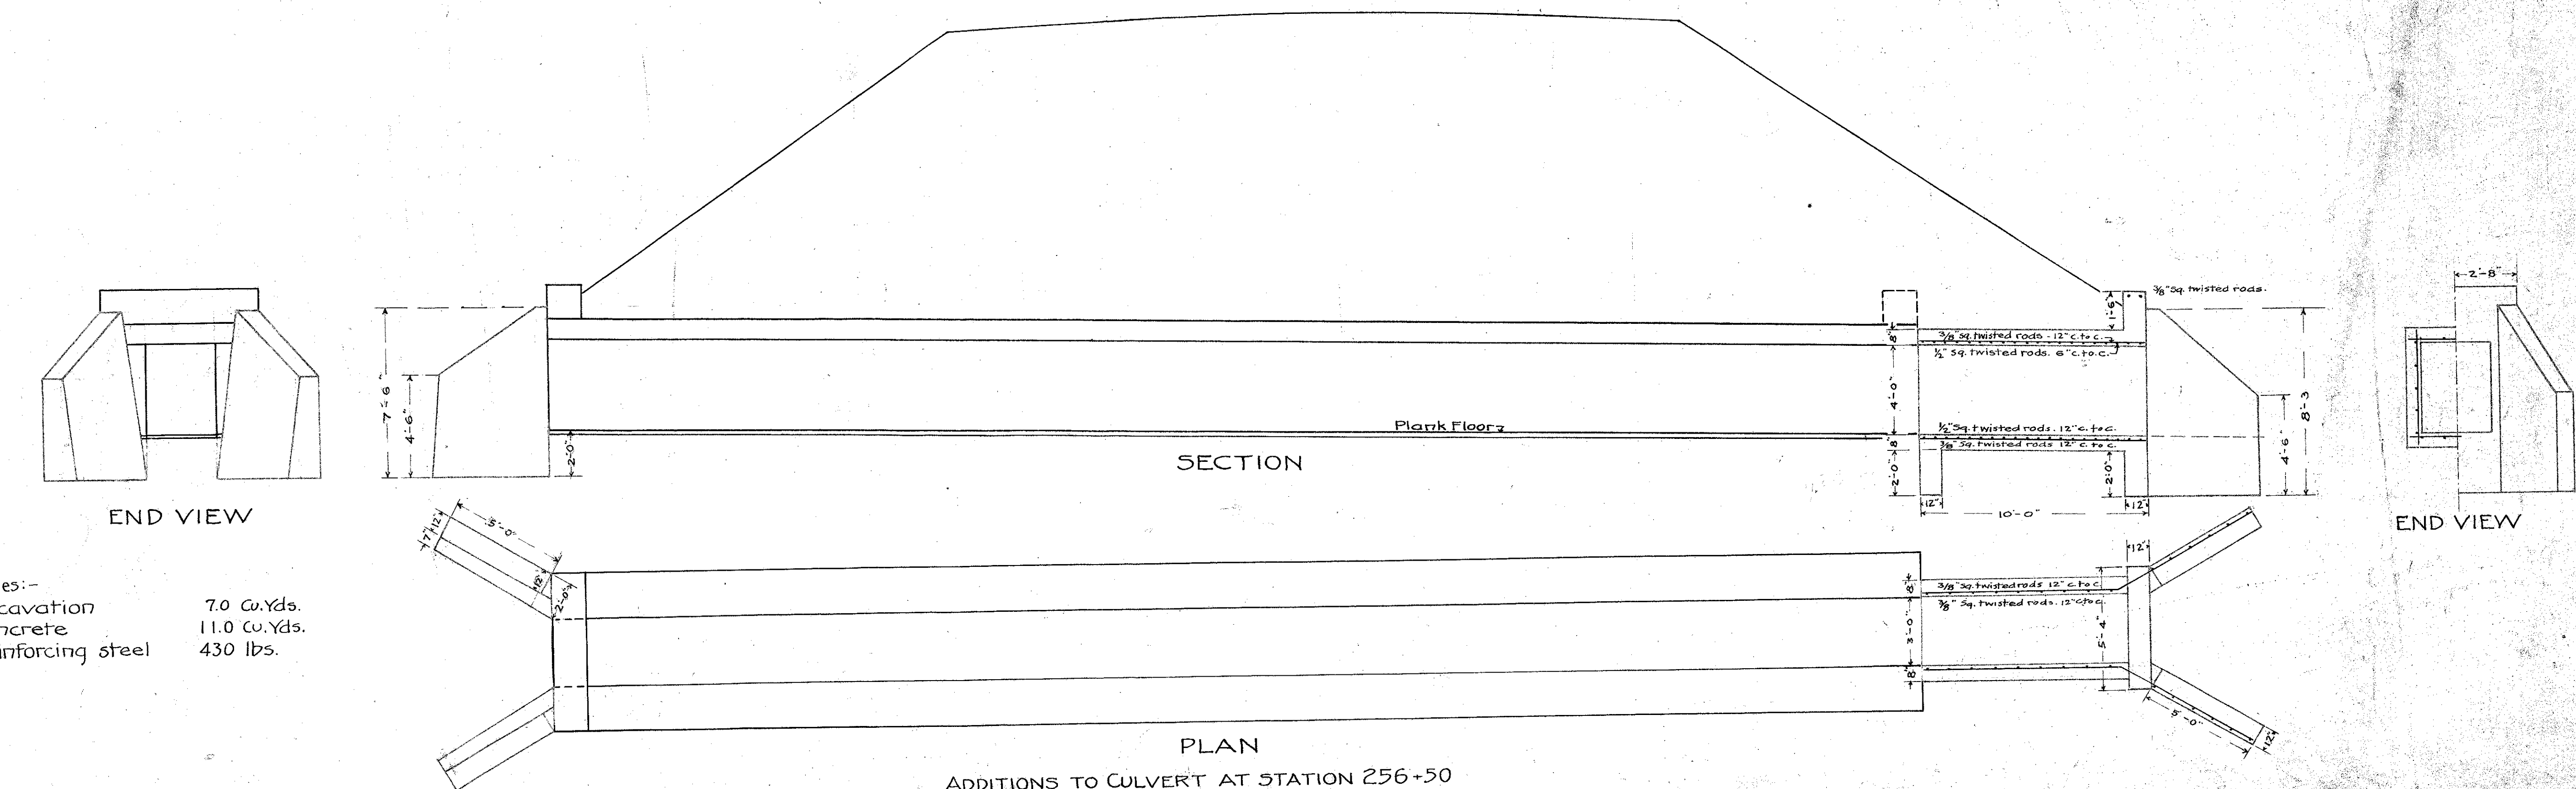

Quantities:-
 Excavation 7.0 Cu. Yds.
 Concrete 11.0 Cu. Yds.
 Reinforcing steel 430 lbs.

ADDITIONS TO CULVERT AT STATION 256+50