
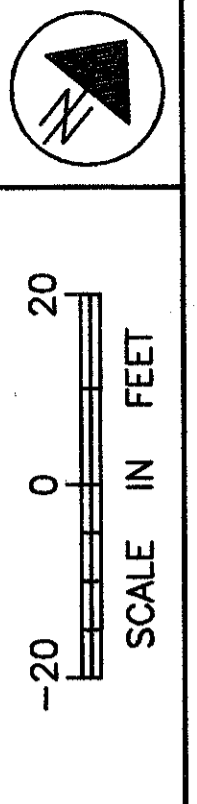


Station	Elevation	Station	Elevation	Station	Elevation	Station	Elevation
83+00	676.71	84+00	677.61	85+00	679.05	86+00	680.63
676.70	676.81	676.96	677.18	677.45	677.78	678.16	678.98
679.80	680.62						
690							690
685							685
680							680
675							675
670							670
665							665
660							660
655							655
83+00	676.71	84+00	677.04	85+00	678.29	86+00	679.85
680.62							

MATCH LINE STA. 83+00

MATCH LINE STA. 86+00

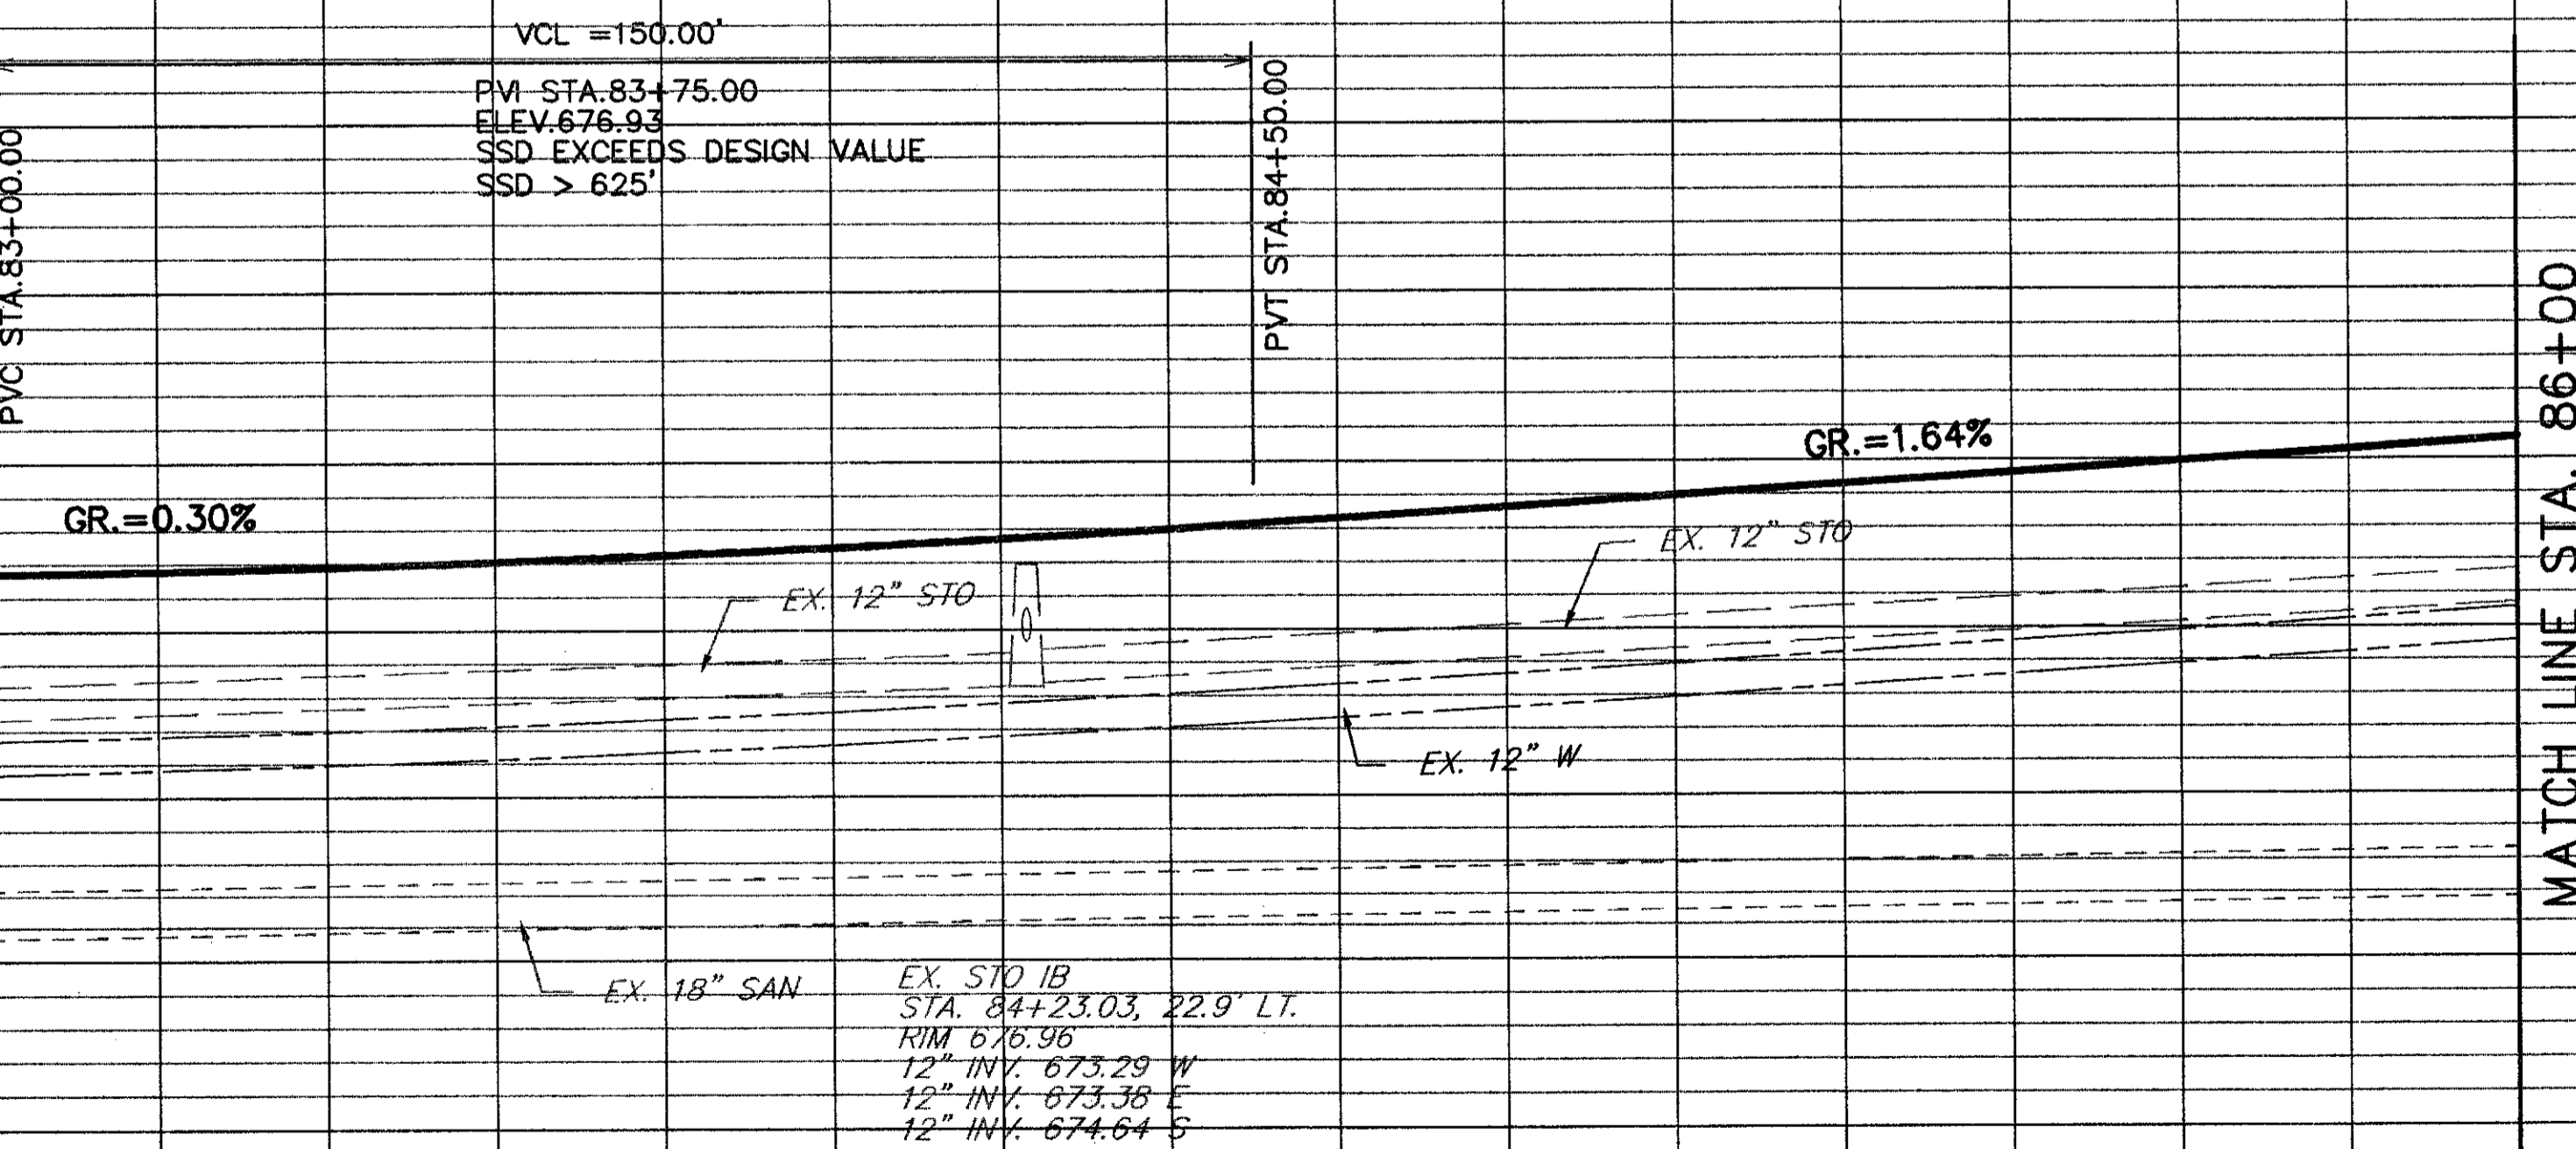

CALCULATED
CHECKED

US ROUTE 20 PLAN AND PROFILE
STA. 83+00 TO STA. 86+00

LAK - 20 - 18.40