

819

MICROFILMED
FEB 14 1989

CALC. BY	LAK-20-2.18	OHIO	1 8
DATE	EUCLID AVE., RUSH RD. AND E. 305th STREET	FHWA REGION 5	
CHKD. BY		FEDERAL PROJECT	
DATE			
HES-69 (36) PART-2		PART 2, for PART I See M-1A54(1), LAKE CO. RUSH RD.	

STATE OF OHIO DEPARTMENT OF TRANSPORTATION LAK-20-2.18 EUCLID AVE., RUSH ROAD AND EAST 305th STREET

CITIES OF WICKLIFFE AND WILLOWICK, LAKE COUNTY, OHIO

1981 SPECIFICATIONS

The standard specifications of the State of Ohio, Department of Transportation, including changes and supplemental specifications listed in the proposal shall govern this improvement.

We hereby approve these plans and declare that the making of this improvement will not require the closing to traffic of the highway and that provisions for the maintenance and safety of traffic will be set forth on the plans and estimates.

Approved: Frank C. Orlando
Date: 9/21/79 Traffic Engineer, City of Wickliffe

Approved: Thomas H. Dreher
Date: 9-8-80 Mayor, City of Willowick


Approved: Thomas W. Hall
Date: 9-16-80 District Deputy Director of Transportation

Approved: Robert B. Pfeifer
Date: 10-16-81 Engineer, Bureau of Bridges and Structural Design

Approved: Howard E. Nolan
Date: 12-11-81 Chief Engineer, Planning and Design

Approved: David L. Weir
Date: 12-11-81 Director, Department of Transportation

CONVENTIONAL SIGNS

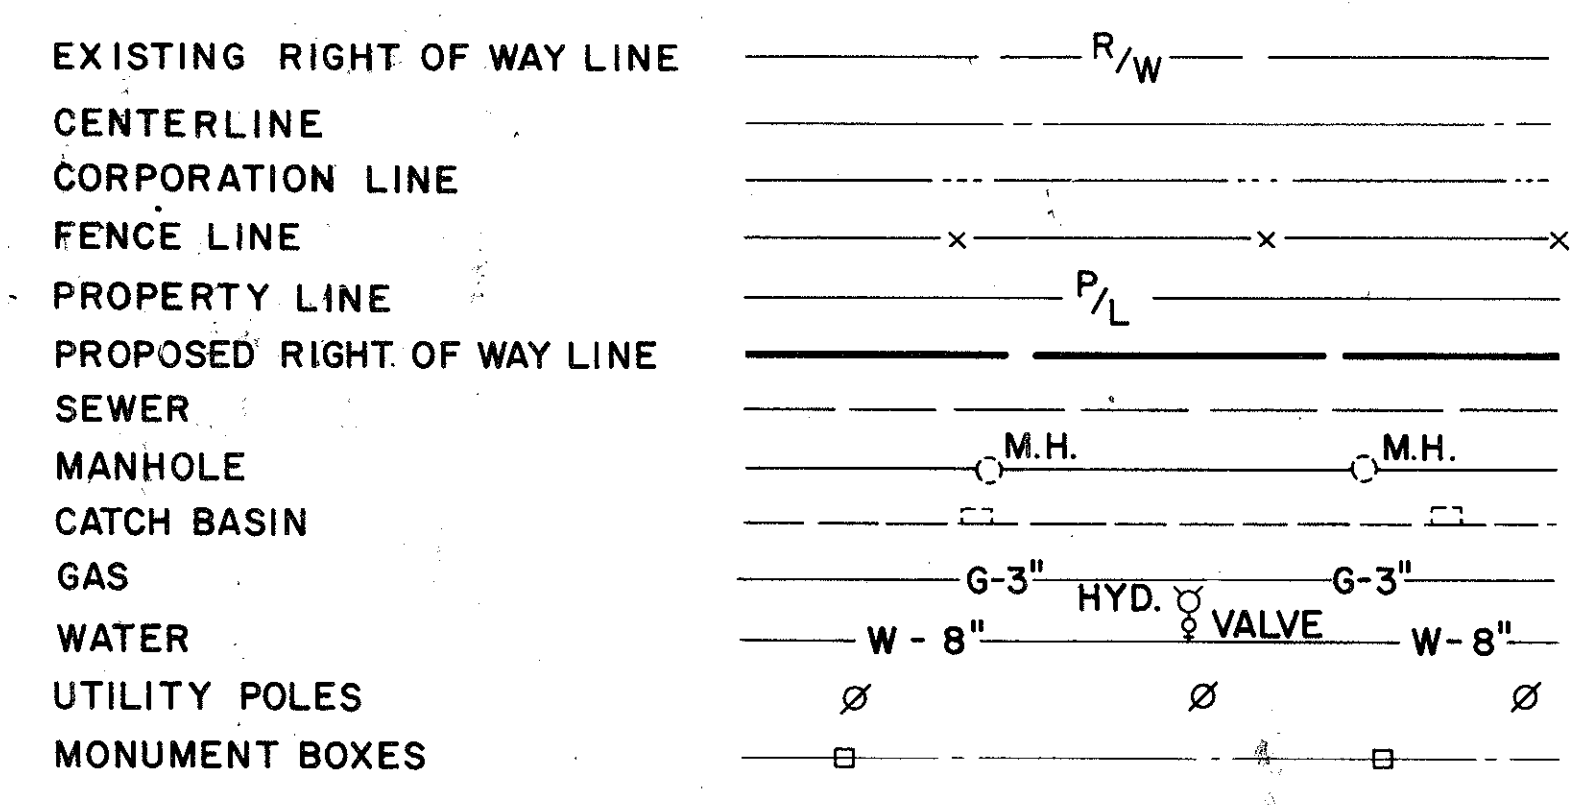

INDEX OF SHEETS

TITLE SHEET	1
CALCULATIONS	2-3
GENERAL SUMMARY AND GENERAL NOTES	4
TRAFFIC CONTROL NOTES	5
PLAN	6
DETAILS	7
SUMMARY OF RIGHT-OF-WAY	8

LINE DATA


PROJECT: HES-69 (36)

NET LENGTH OF PROJECT: 0.00 FEET OR 0.000 MILES



WORK:

EUCLID AVENUE (U.S. 20)	BEGIN WORK	118+69	
	END WORK	124+41	= 572.00 FEET
RUSH ROAD	BEGIN WORK	45+97	
	END WORK	47+64.77	= 167.77 FEET
E. 305th STREET	BEGIN WORK	10+00	
	END WORK	12+43	= 243 FEET

NET LENGTH OF WORK: 982.77 FEET OR 0.186 MILES

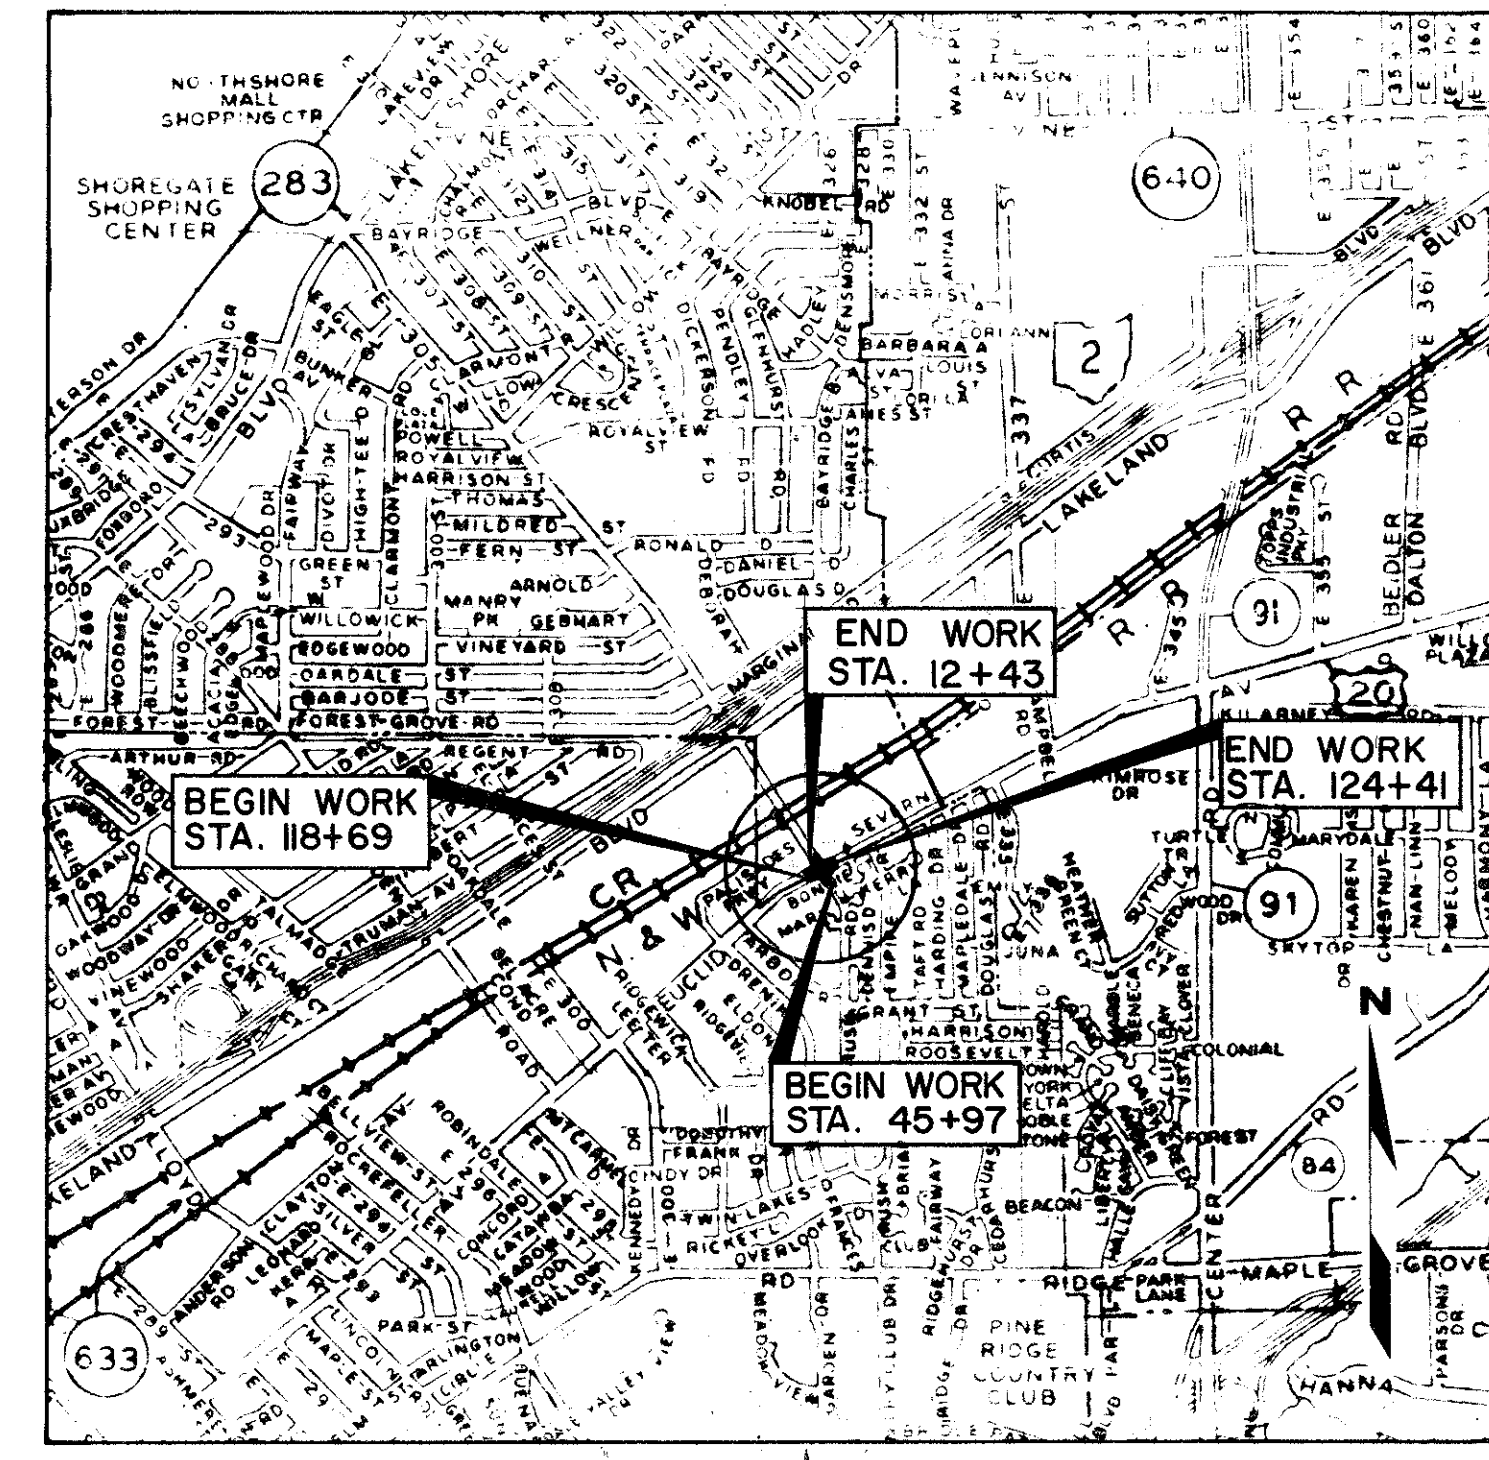


LOCATION MAP

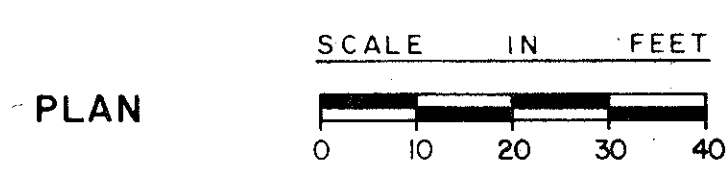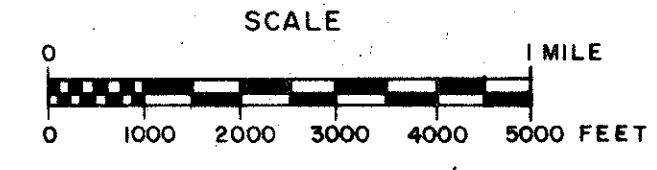

PLAN

PORTION TO BE IMPROVED
STATE ROADS
U. S. ROADS
OTHER ROADS

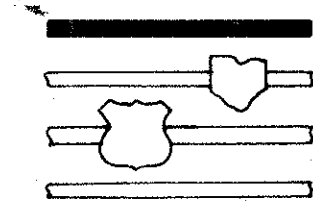

STANDARD	CONSTRUCTION	DRAWINGS
	SEE PART 1	

SUPPLEMENTAL SPECIFICATIONS
SEE PART 1

DEPARTMENT OF TRANSPORTATION
FEDERAL HIGHWAY ADMINISTRATION

Approved: _____
Division Administrator Date

Plan Prepared By:
FRANK A. THOMAS & ASSOCIATES, INC.
CONSULTING ENGINEERS
WILLOUGHBY, OHIO

File No. LAKE COUNTY
Date of Letting _____
Contract No. _____

EUCLID, RUSH & 305th STREET