

84

STATE OF OHIO  
 DEPARTMENT OF HIGHWAYS  
**CLEVELAND-BUFFALO ROAD**  
**LAKE COUNTY**

U.S.P.W.H.P. No  
 OHIO-NRM-519F(1935)

FED. RD. DIST. NO.	STATE	FED. AID PROJECT YEAR	FISCAL YEAR
10	OHIO	N.R.M. 519 F	1935
LAKE COUNTY S.H. 2	SEC. WILLOUGHBY (PT.)		

U.S.R.-20 2.700-3.79

S. H. No. 2

SEC. WILLOUGHBY (PT.)

BUREAU OF CONSTRUCTION  
 NET LENGTH OF PROJ. 5805' OR 1.099 MI.  
 FROM STA. 237+60 TO STA. 295+65  
 NO ADDITIONS OR DEDUCTIONS

The Standard Specifications of the State of OHIO Department of Highways, together with the "Special Provisions for United States Public Works Highway Projects in force on date of contract will govern this improvement

I hereby approve these plans and declare that the making of this improvement will require that portions of the highway be closed to traffic and that provisions for the maintenance and safety of traffic will be as set forth on the plans and estimates

The necessary R/W has been provided.

Approved 5/14/34 W.B. Wilson  
 Date Resident District Deputy Director

Approved 8-18-34 Wesley C. Neff  
 Date Resident Division Deputy Director

Approved 10/2-34 Edmund S. Kelly  
 Date Chief Engr. Bureau of Construction

Approved \_\_\_\_\_  
 Date Chief Engr. Bureau of Maintenance

Approved \_\_\_\_\_  
 Date Chief Engr. Bureau of Bridges

Approved 10-15-34 H.P. Chapman  
 Date First Asst. Director and Chief Engr.

Approved 10-15-34 O.W. Munnell  
 Date Director of Highways

Recommended for Approval \_\_\_\_\_  
 Date Dist. Engr. Bureau of Public Roads

Recommended for Approval \_\_\_\_\_  
 Date Chief Engr. Bureau of Public Roads

Approved \_\_\_\_\_  
 Date Chief of Bureau

CHECKING RECORD		
OFFICE	BY	DATE
RESIDENT	R.M.P.	8-18-34
DIVISION	G.W.H.	8-18-34
CENTRAL CONST.	J.D.W.	9-28-34
CENTRAL BRIDGES		
BUREAU OF PUBLIC RDS.		



APPROVED  
W.B. Wilson 8-21-34  
 Planning Eng. Date  
 Remarks: T-50 Bil. Resurfacing over old brick pavement of West Side Assurfac over old brick pat.

CONVENTIONAL SIGNS

STATE LINE	---
COUNTY LINE	----
TOWNSHIP LINE	- - - -
SECTION LINE	----
PROPERTY LINE	----
CITY OR VILLAGE LINE	----
FENCE LINE	x x x x
POLE LINE	o o o o
STEAM RAILROAD	====
ELECTRIC RAILROAD	----
GUARD RAIL	----
DRAIN PIPE OLD	----
DRAIN PIPE NEW	----

INDEX OF SHEETS

TITLE PAGE	PAGE
TITLE PAGE	1
TYPICAL SECTIONS	2-2A
PLAN & PROFILE	3-5
INTERSECTION DETAILS	6-7
SUMMARY OF QUANTITIES	8

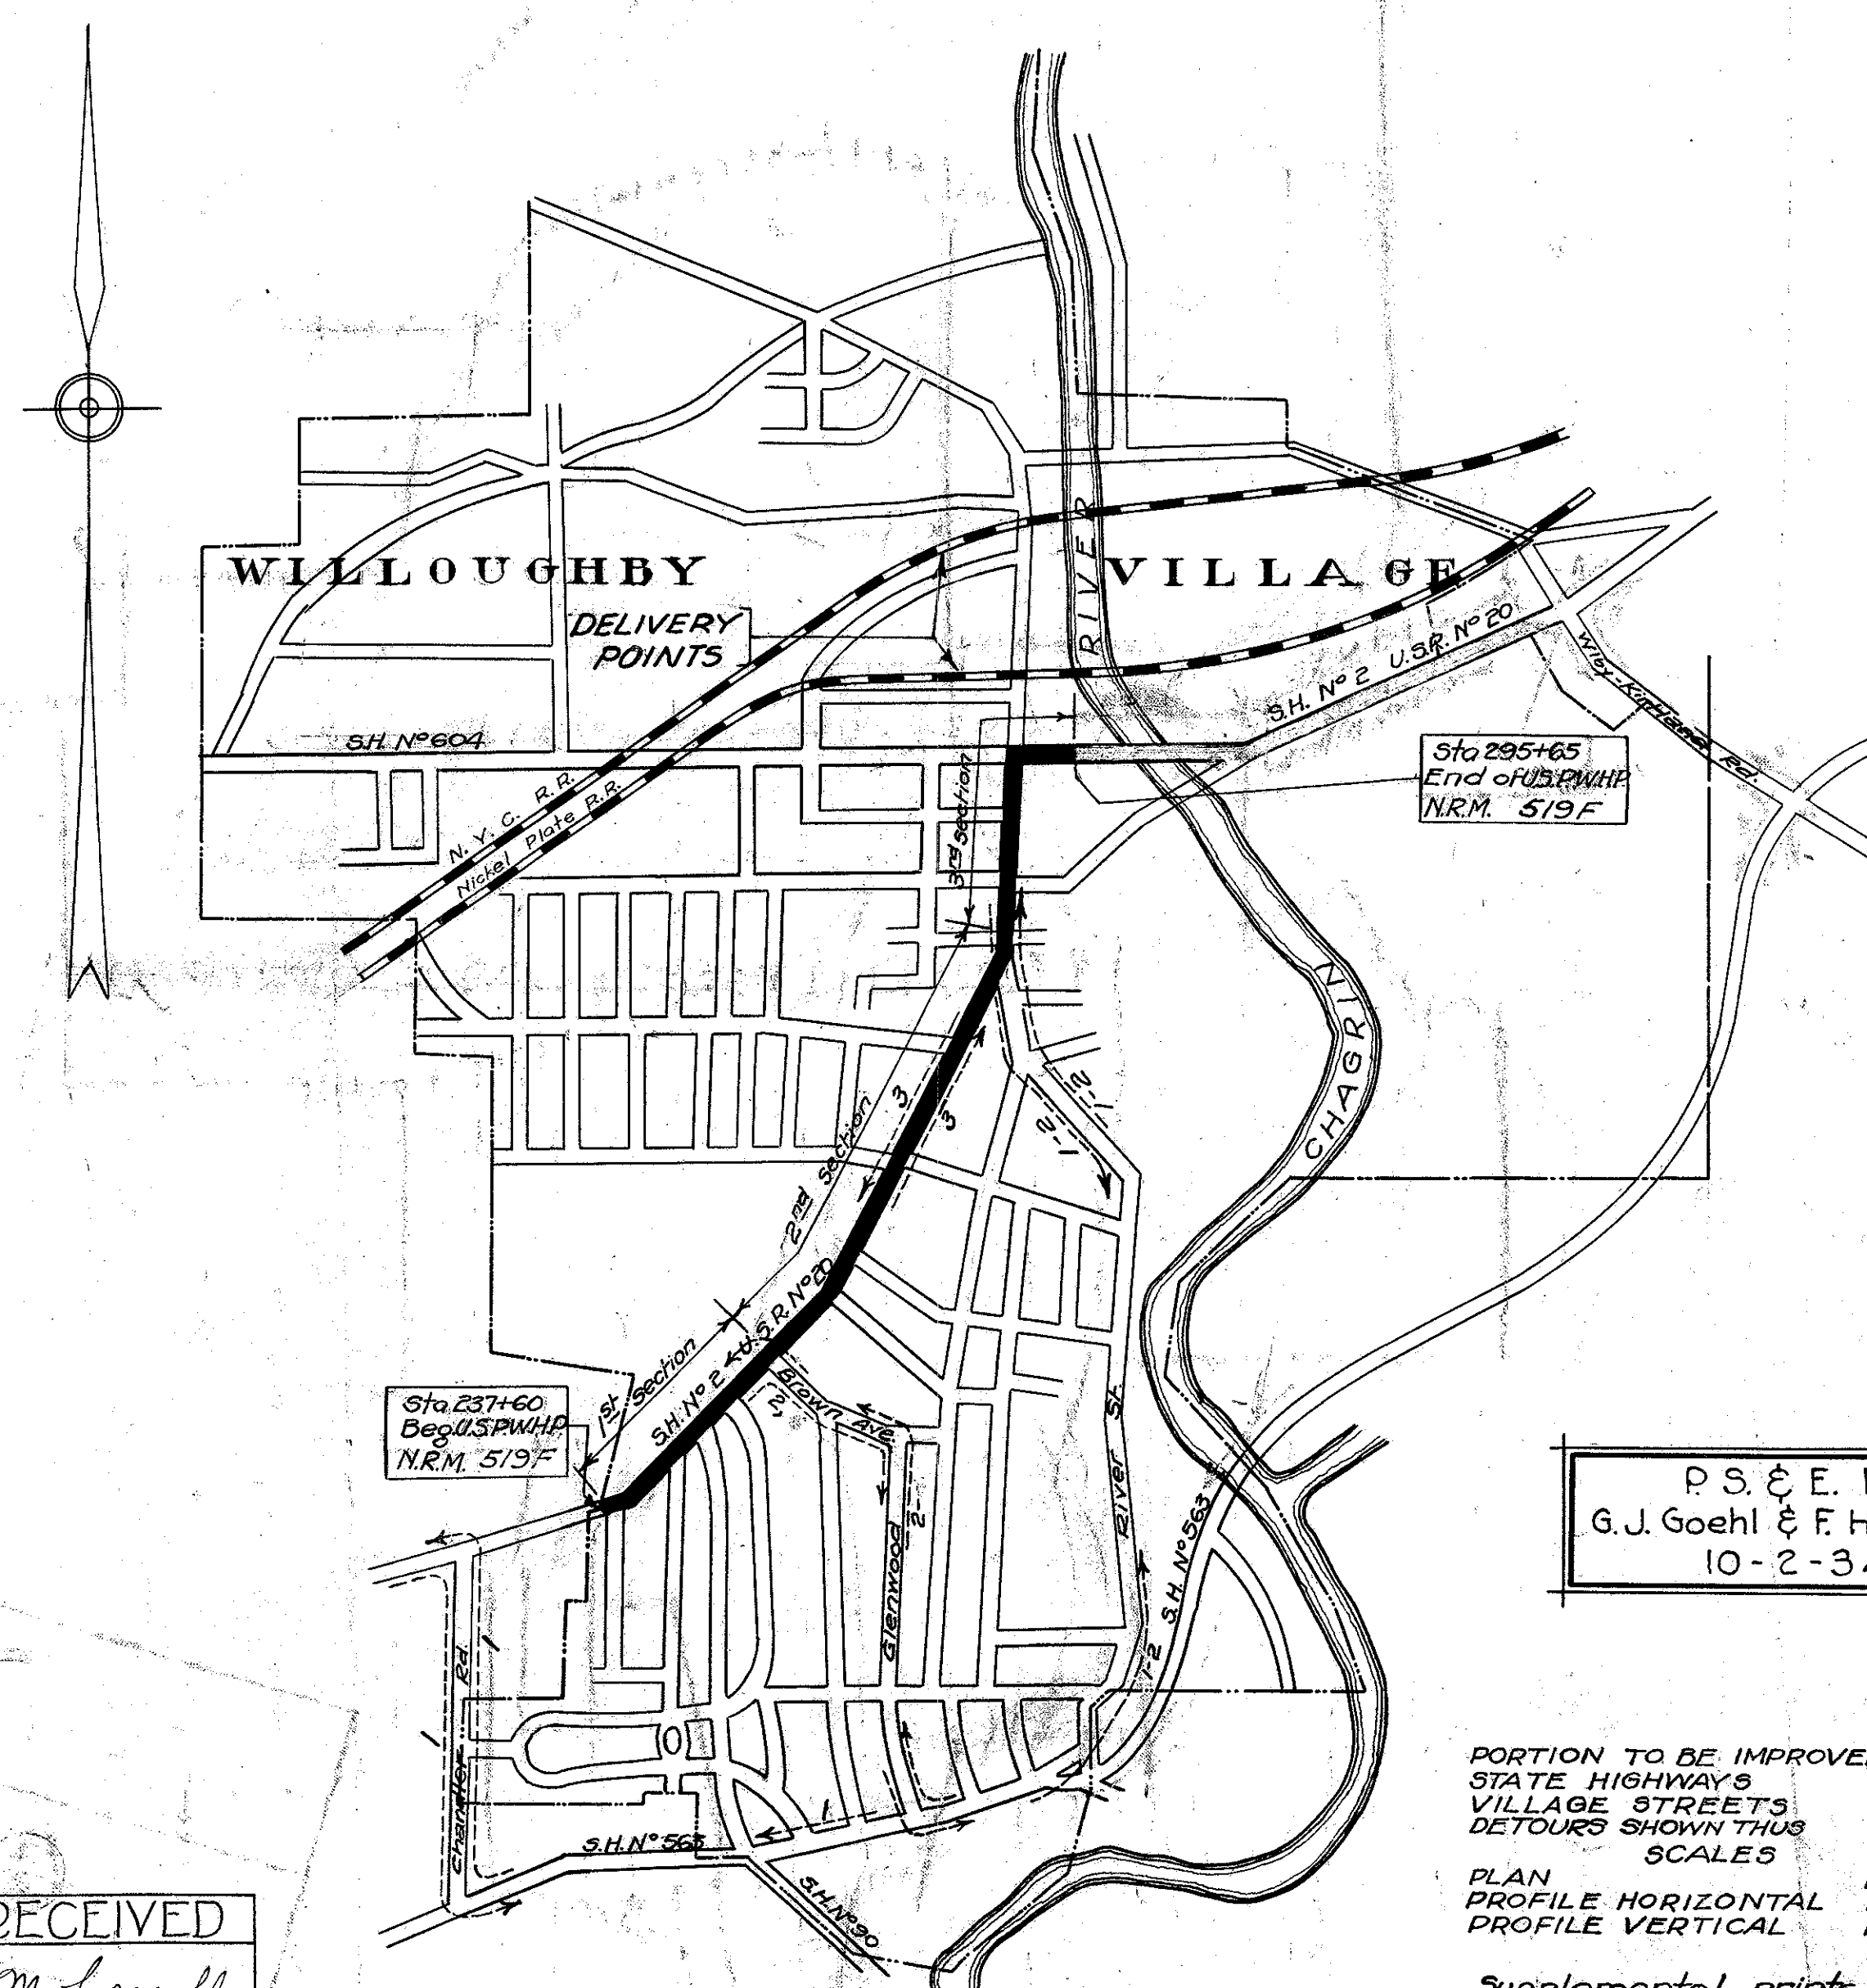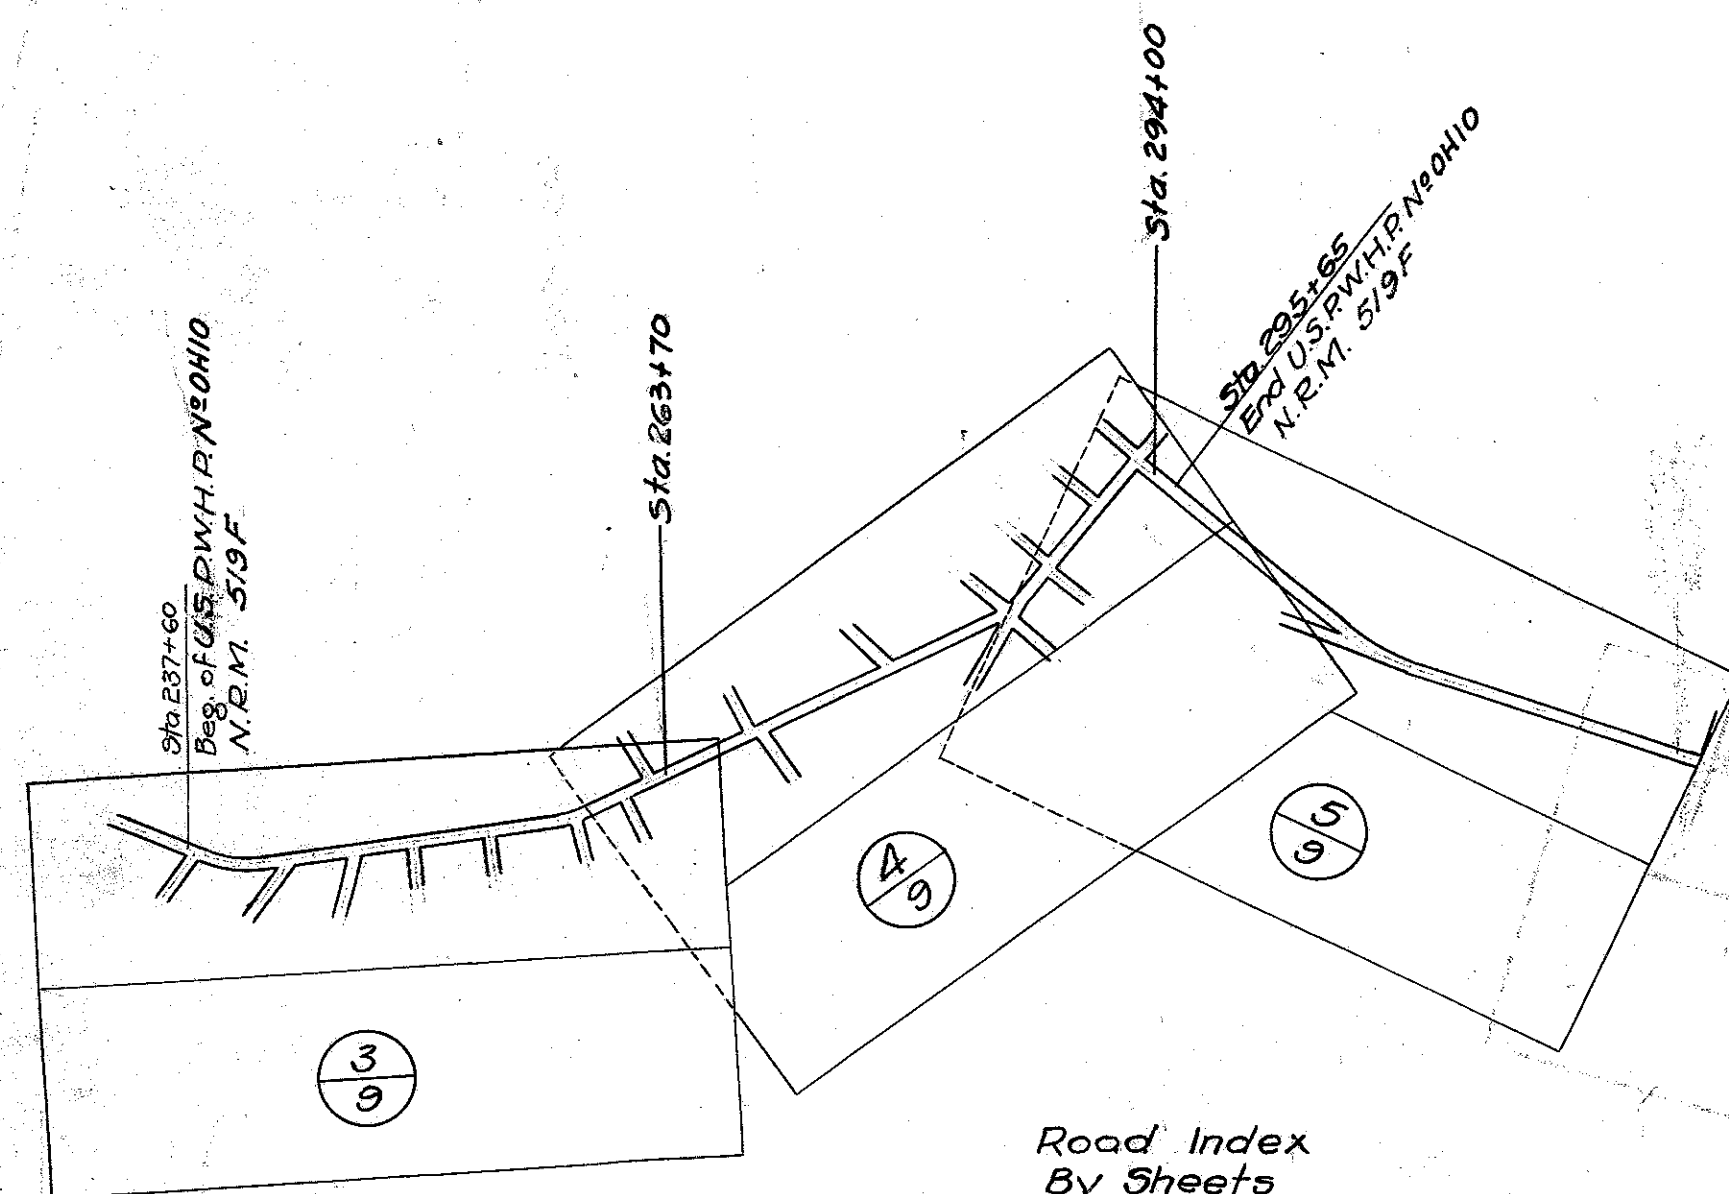

CONSTRUCTION BUREAU  
 APR 9 1935  
 GROUND PHOTOLAB

P.S. & E. By  
 G.J. Goehl & F.H. Brown.  
 10-2-34

PORTION TO BE IMPROVED  
 STATE HIGHWAYS  
 VILLAGE STREETS  
 DETOURS SHOWN THUS  
 SCALES  
 PLAN 1"=100'  
 PROFILE HORIZONTAL 1"=100'  
 PROFILE VERTICAL 1"=10'

Supplemental prints of standard Drawing Nos. I-1E-CG, I-8 CB 6, B-70-J B-T-70-71 E, B-T-50-70-71 E, B-T-50-60, G-707

RECEIVED  
 By M. Carroll  
 Clerk of Sales  
 Date \_\_\_\_\_

FILE LAKE - 2 - WILLOUGHBY (PT.)  
 No DATE OF LETTING 19\_\_\_\_  
 229 CONTRACT No