

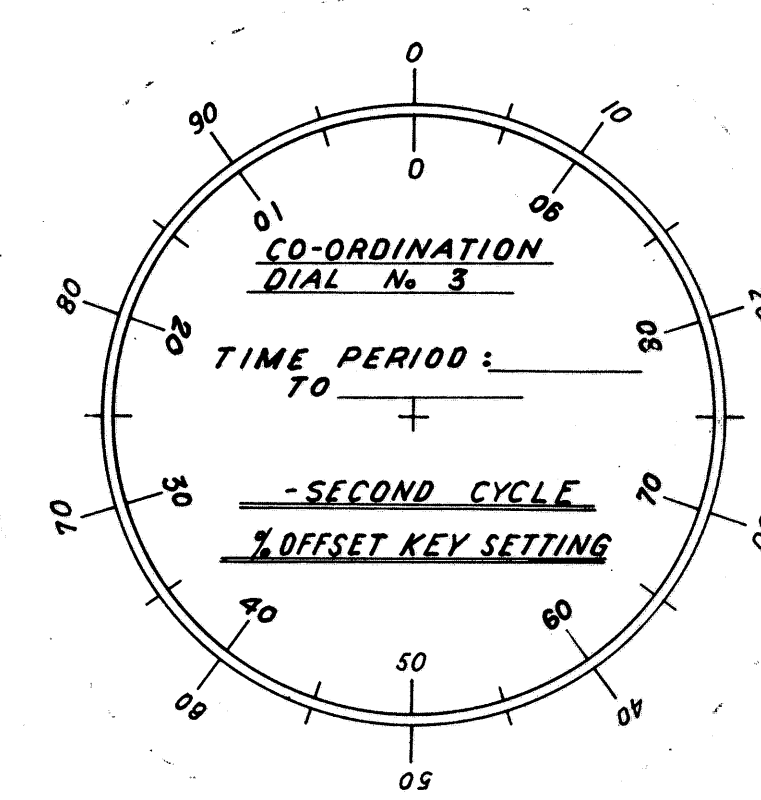
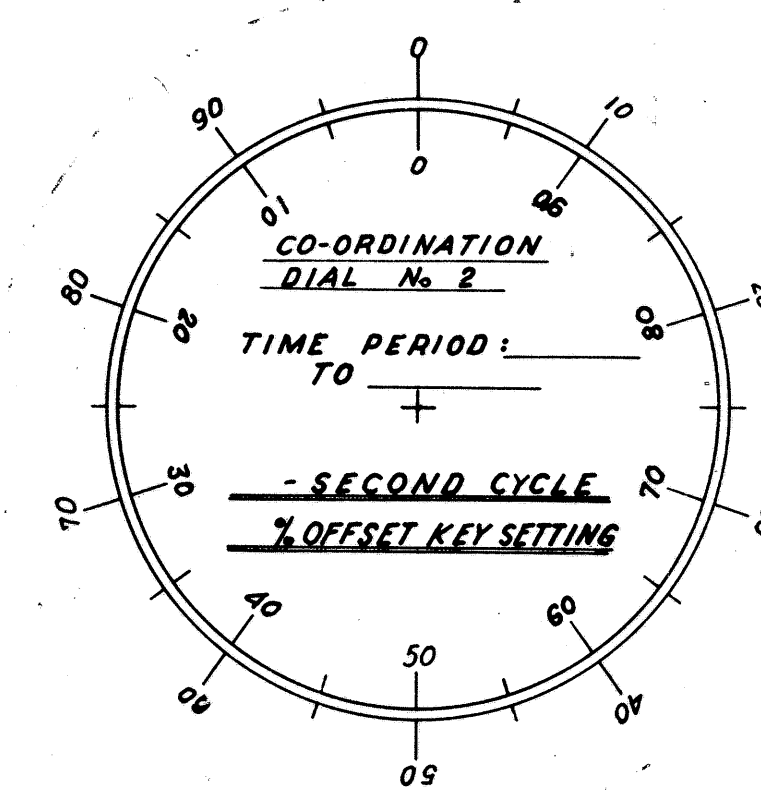
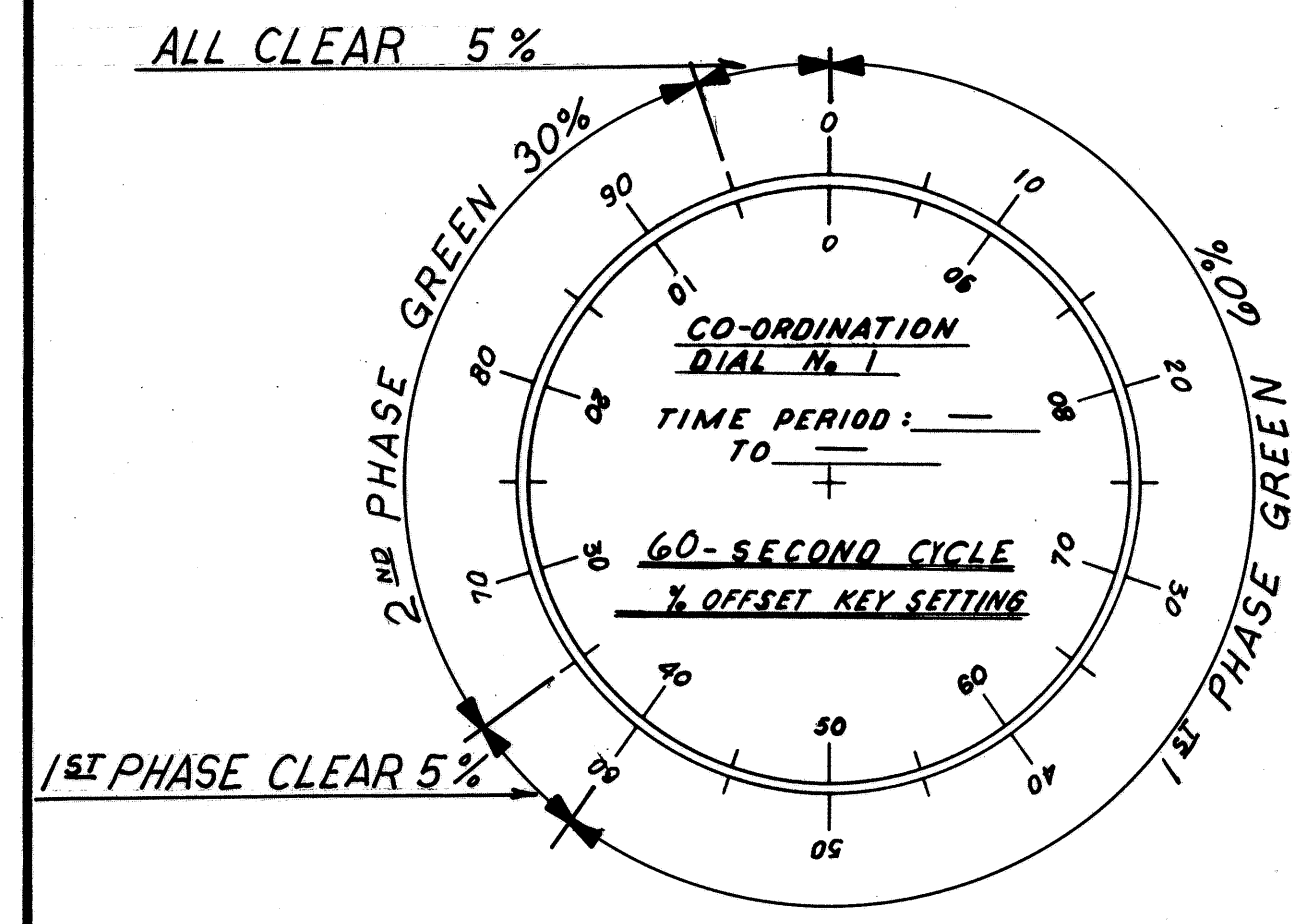
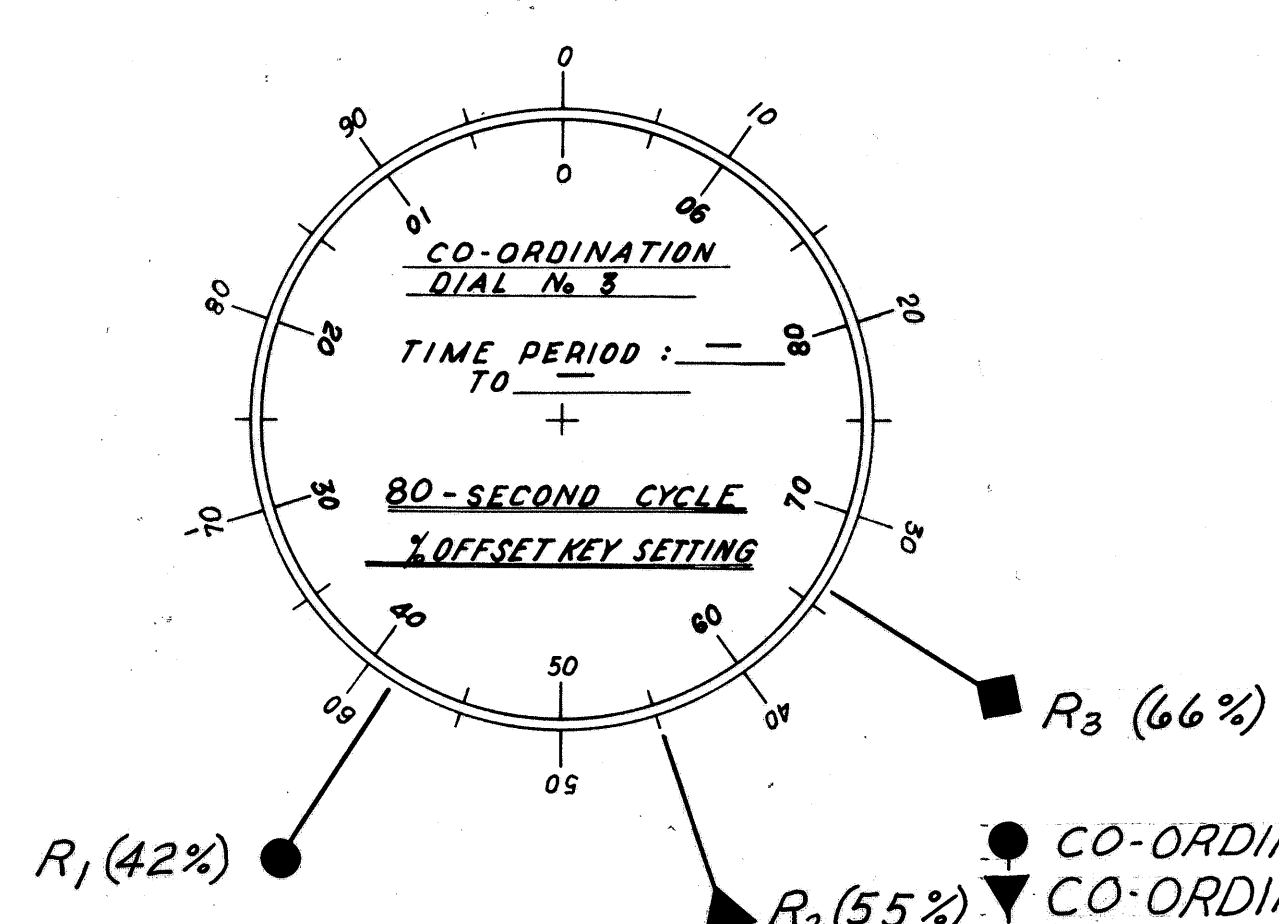





CONTROLLER - SIGNAL LIGHT SYSTEM
LOCATION: EUCLID AVE. AT E. 337 TH ST.

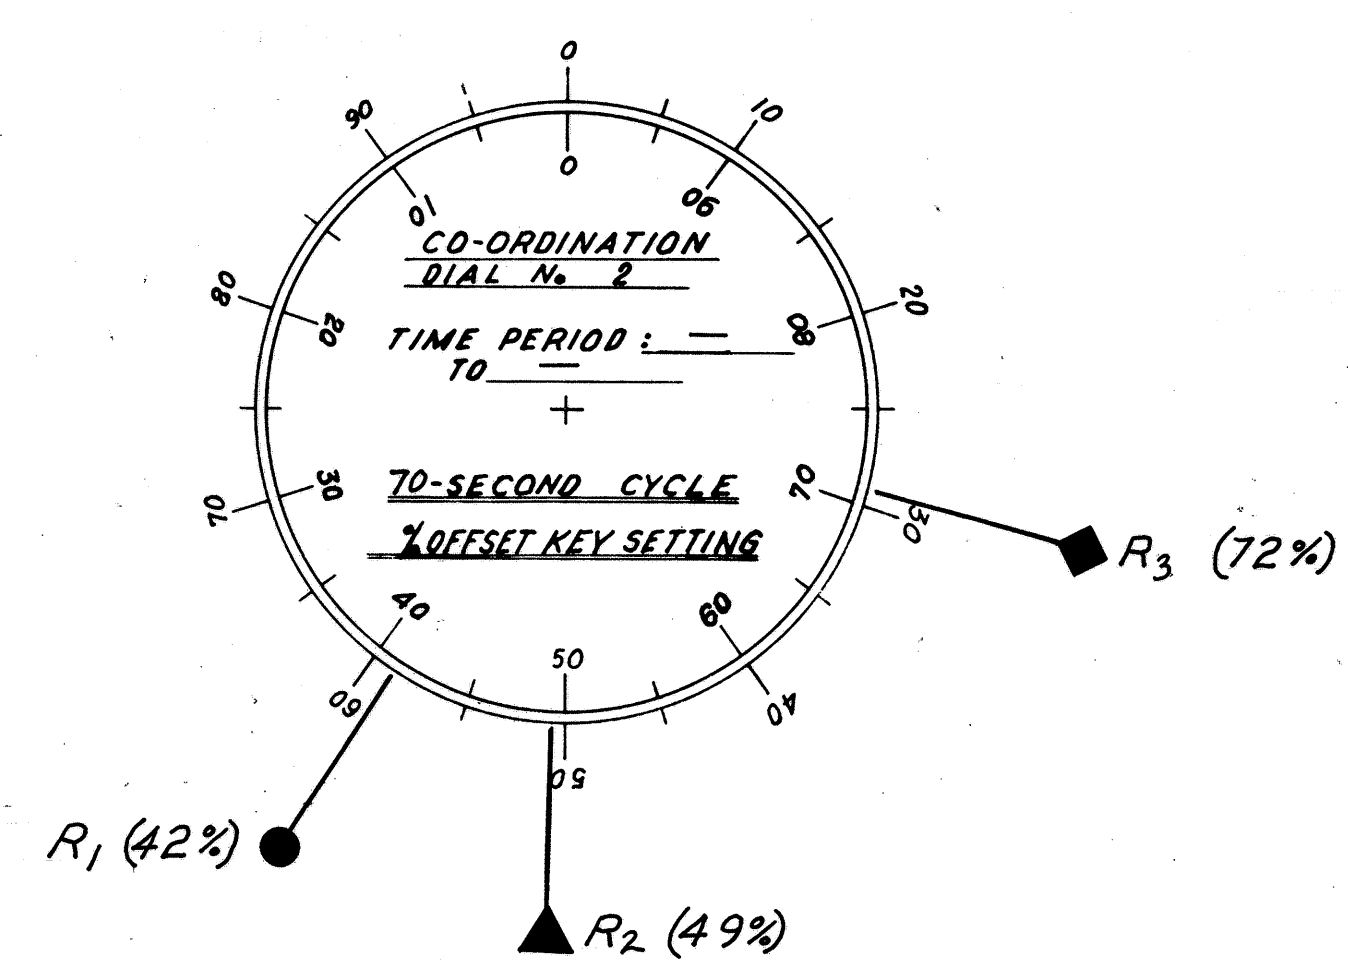




CONTROLLER - SIGNAL LIGHT SYSTEM
LOCATION: EUCLID AVE. AT TOPPS DRIVEWAY

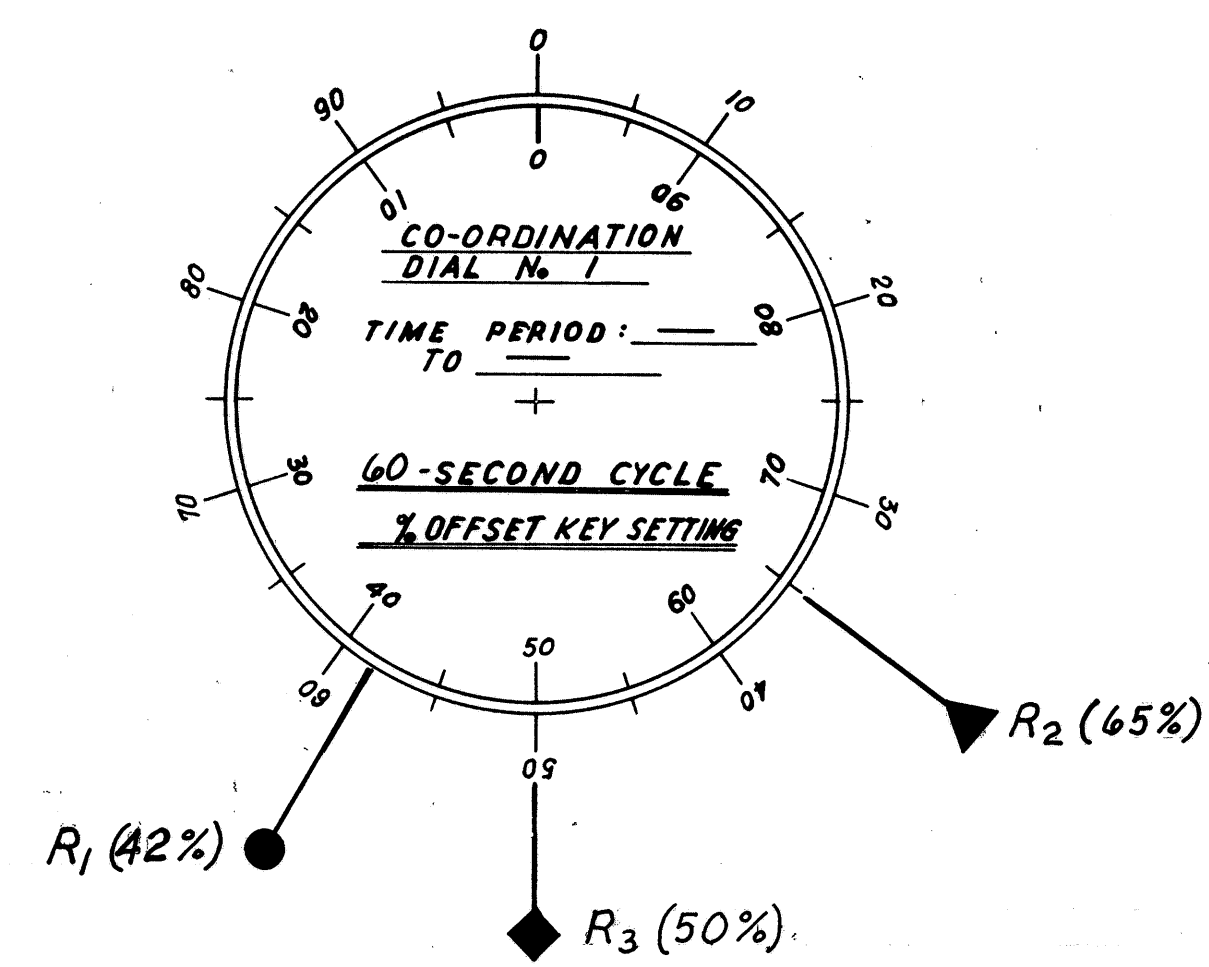

CONTROLLER - SIGNAL LIGHT SYSTEM
LOCATION: EUCLID AVE. AT E. 355 TH ST.

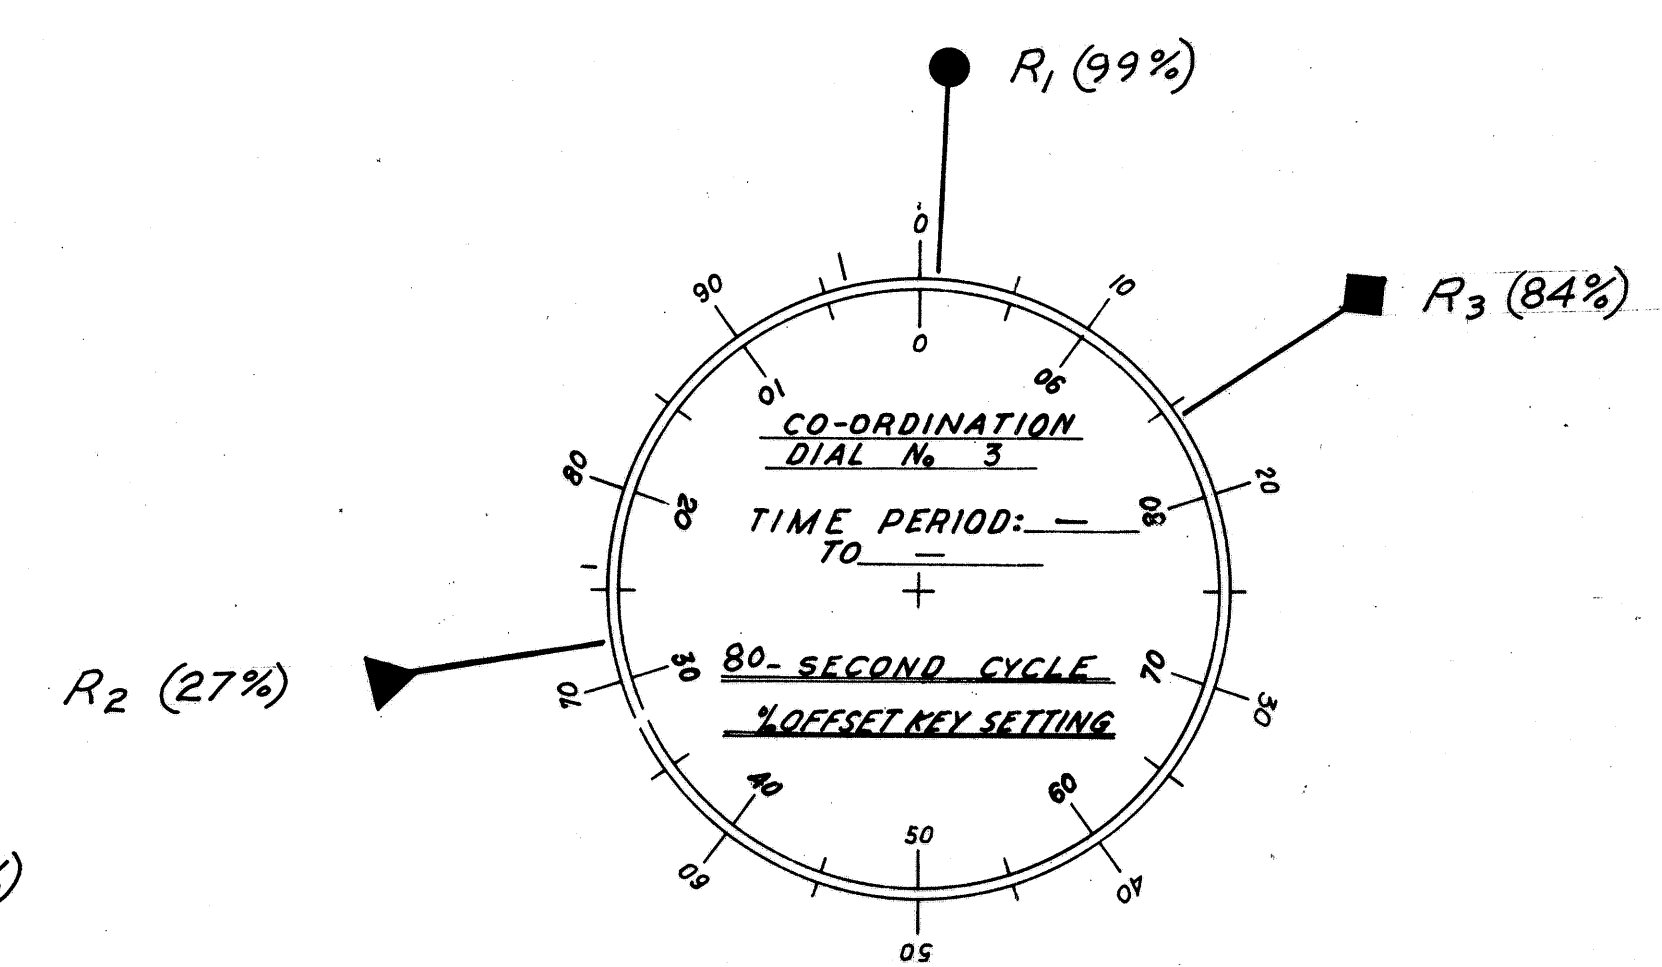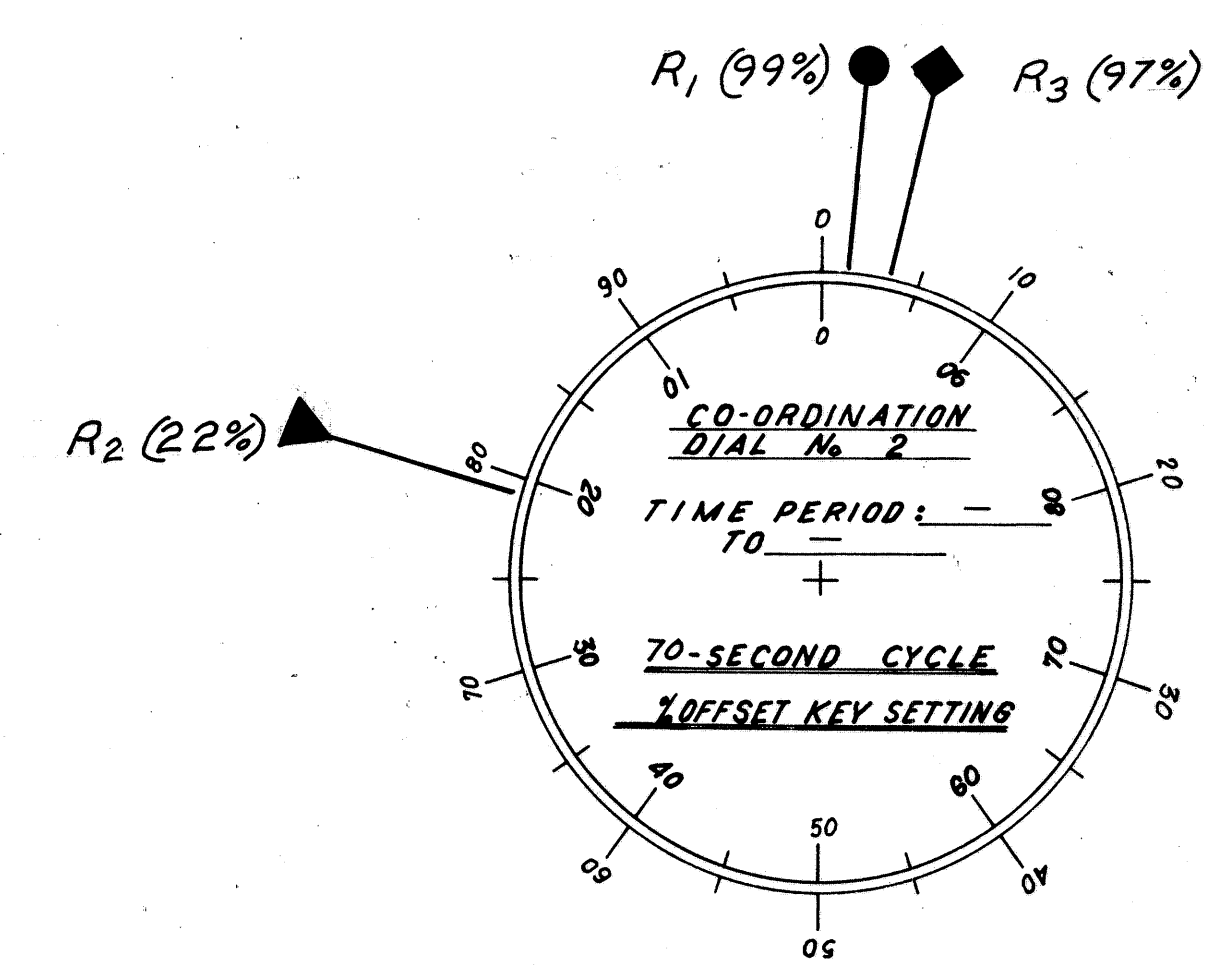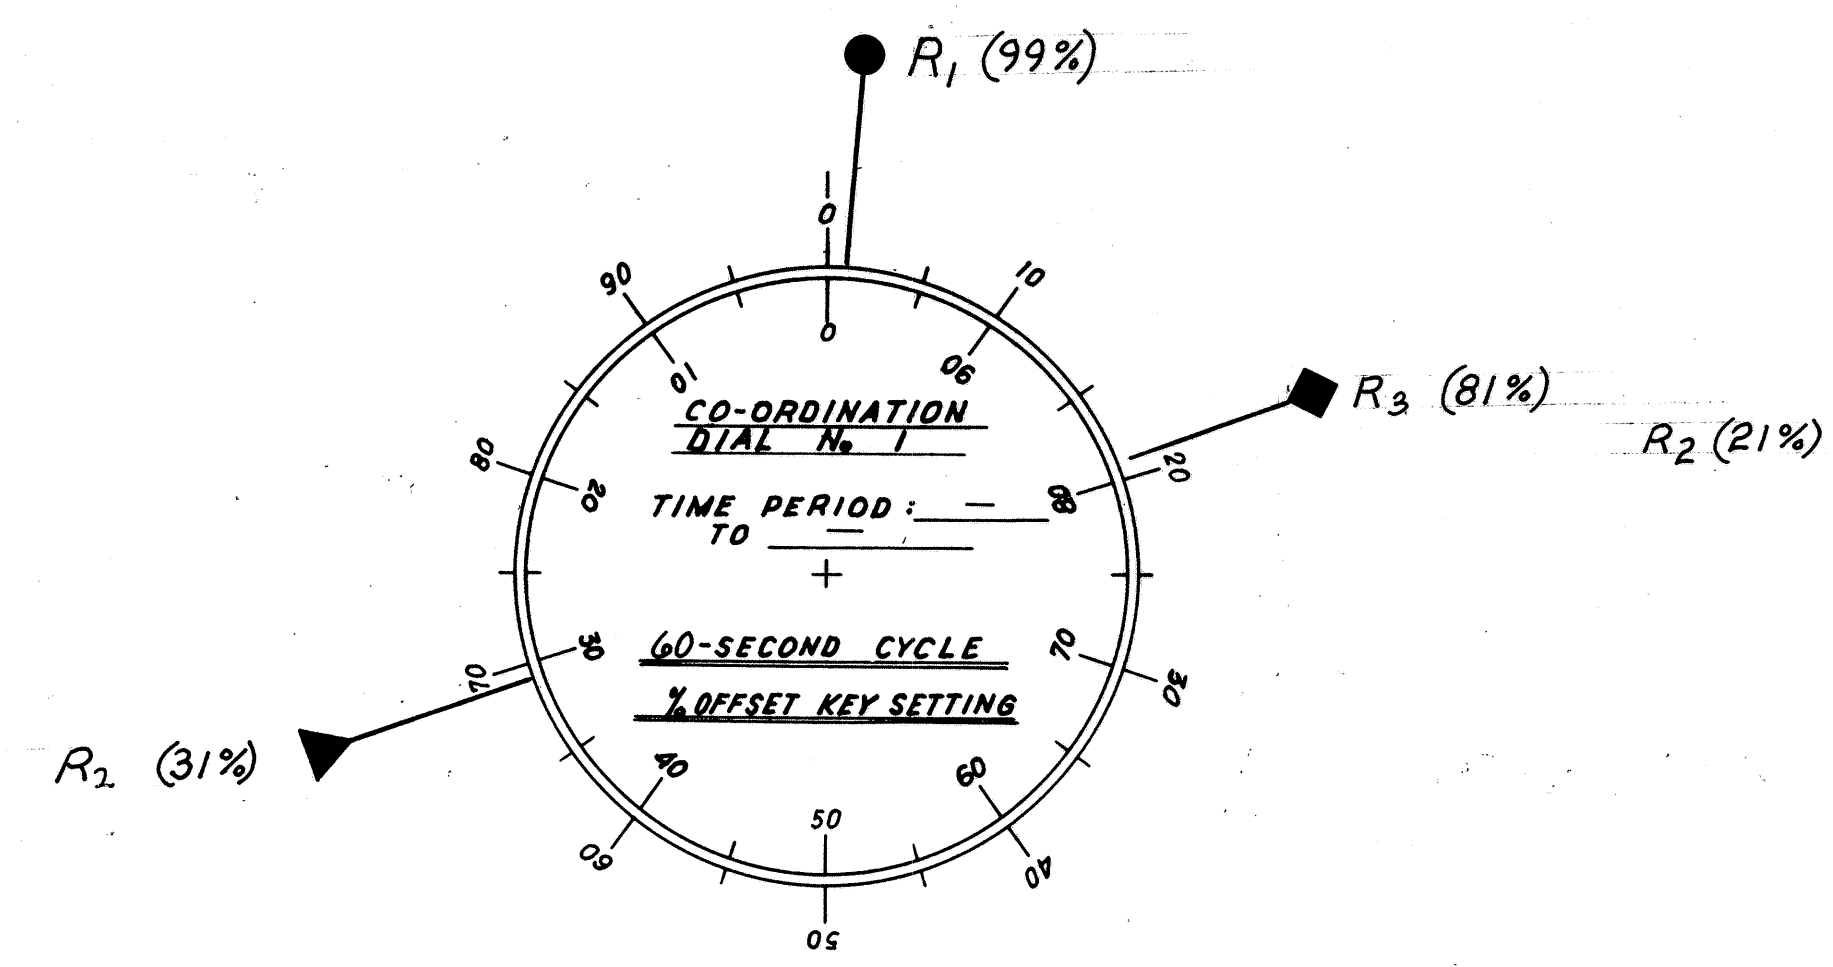

CONTROLLER - SIGNAL LIGHT SYSTEM
LOCATION: EUCLID AVE. AT W. HOSPITAL DRIVE

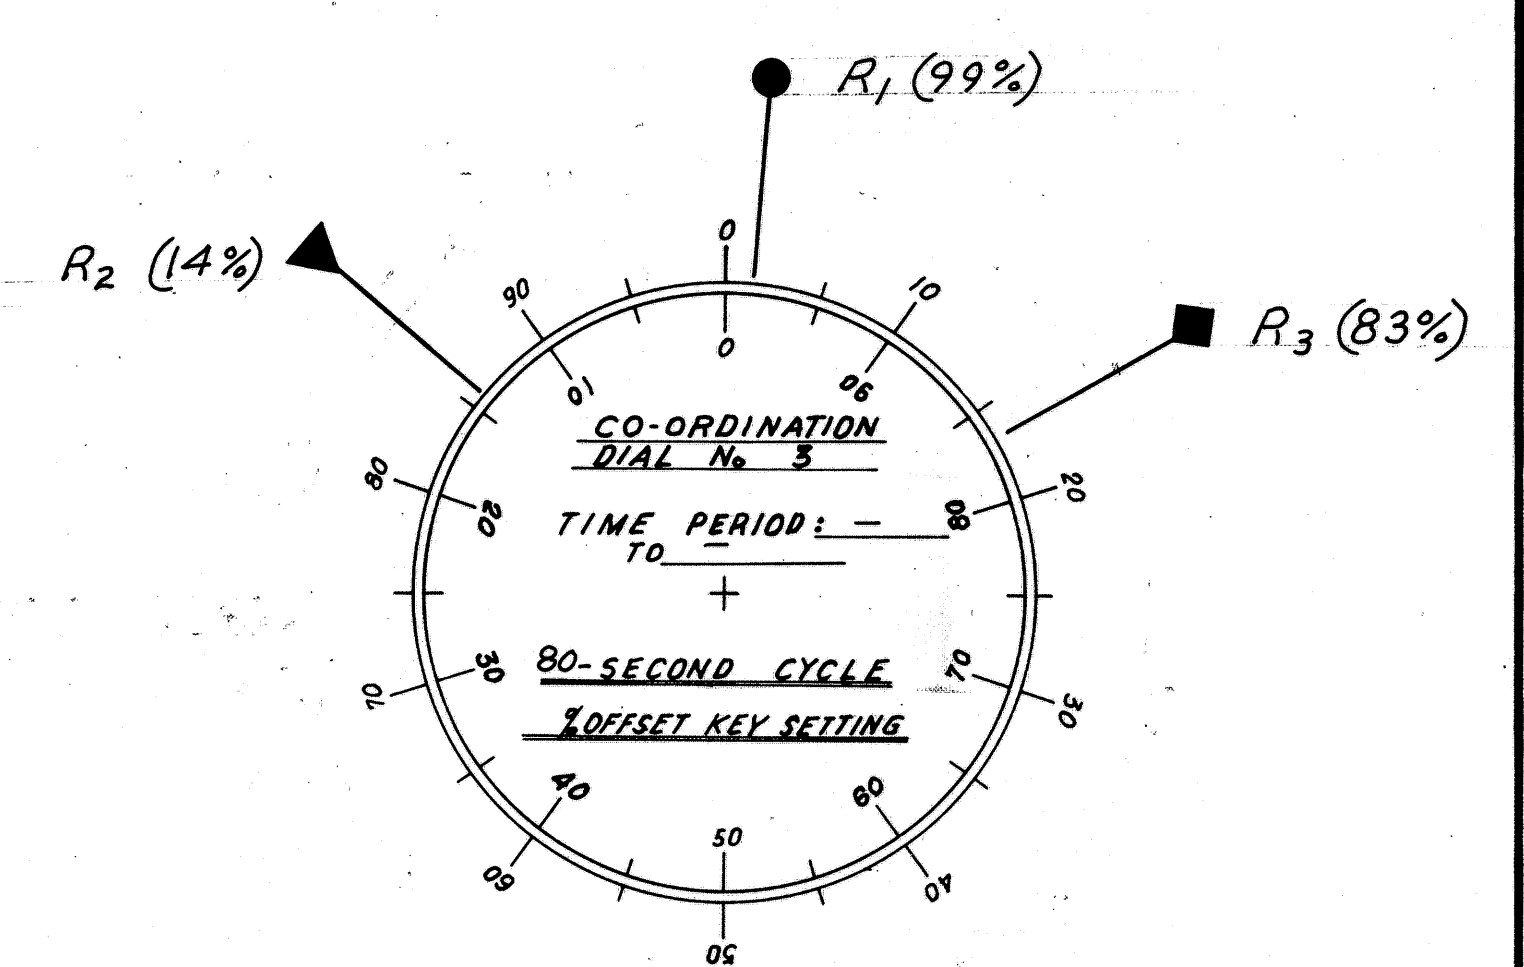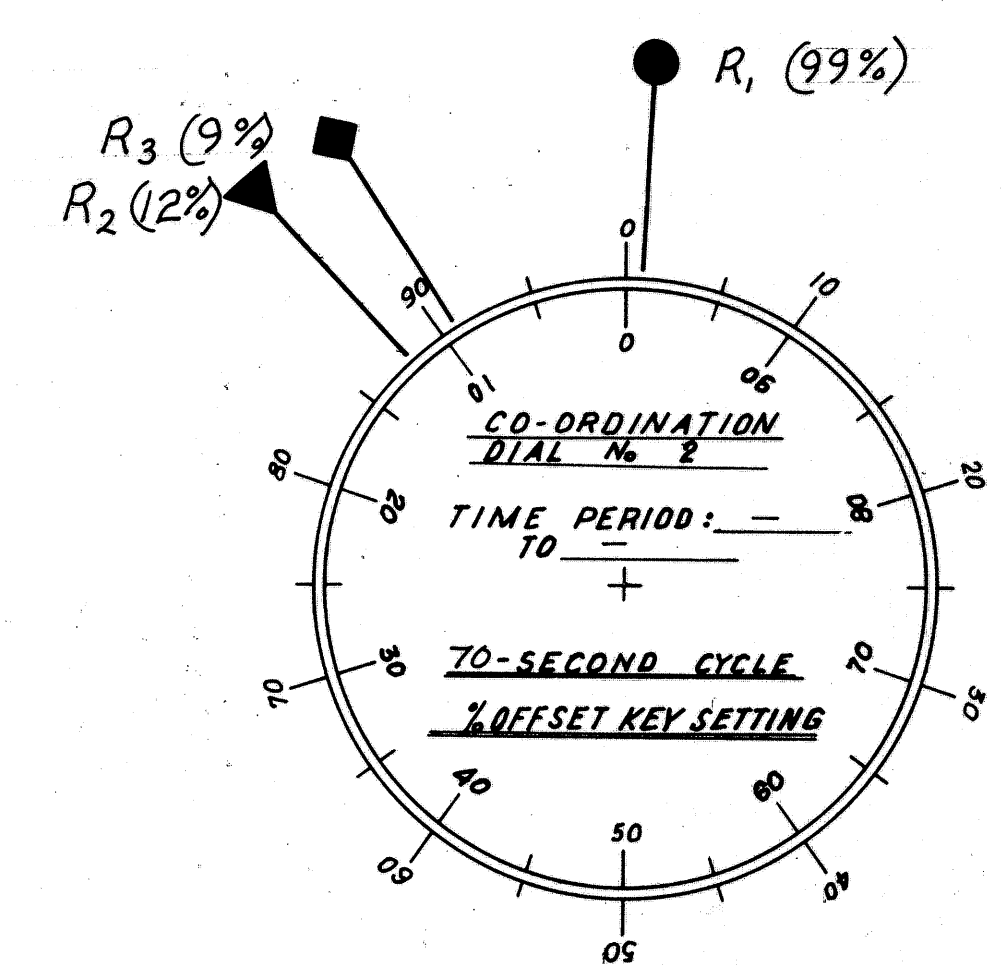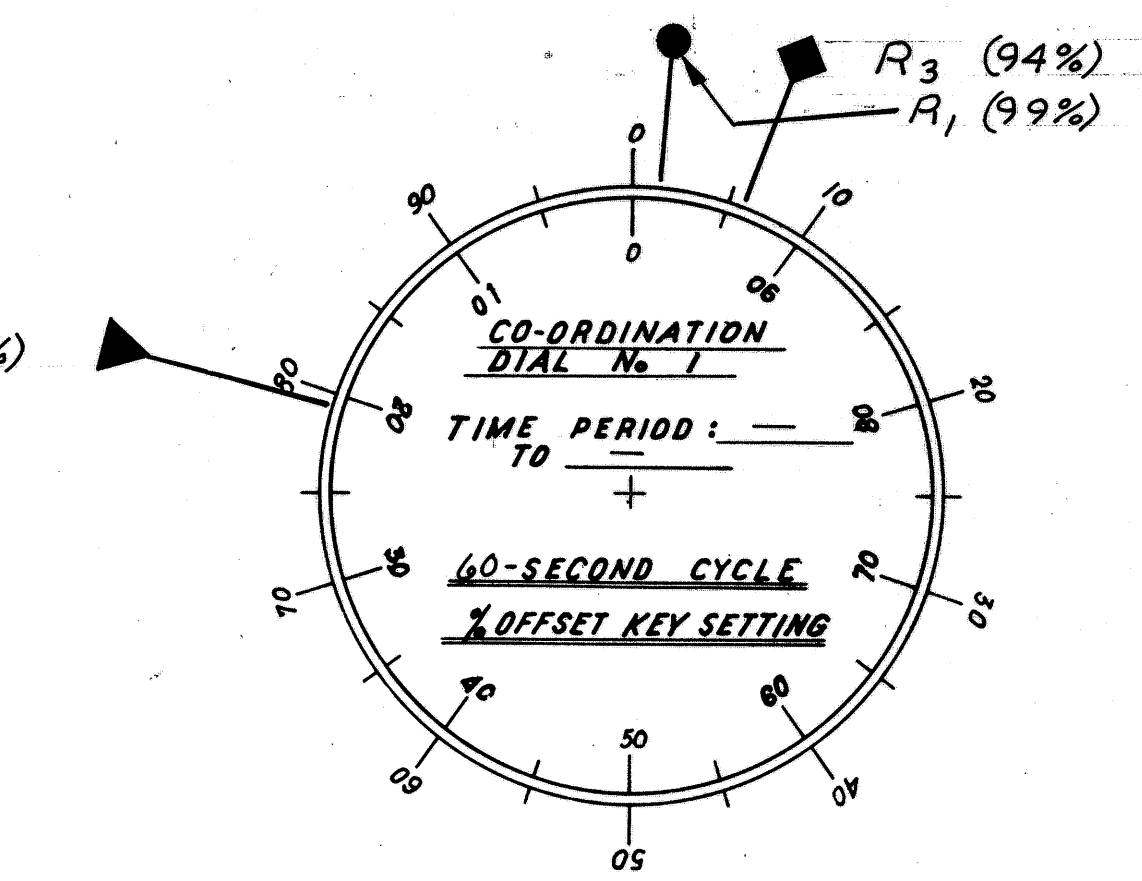

● CO-ORDINATION PROGRAM RESET (R₁)
▼ CO-ORDINATION PROGRAM RESET (R₂)
◆ CO-ORDINATION PROGRAM RESET (R₃)