
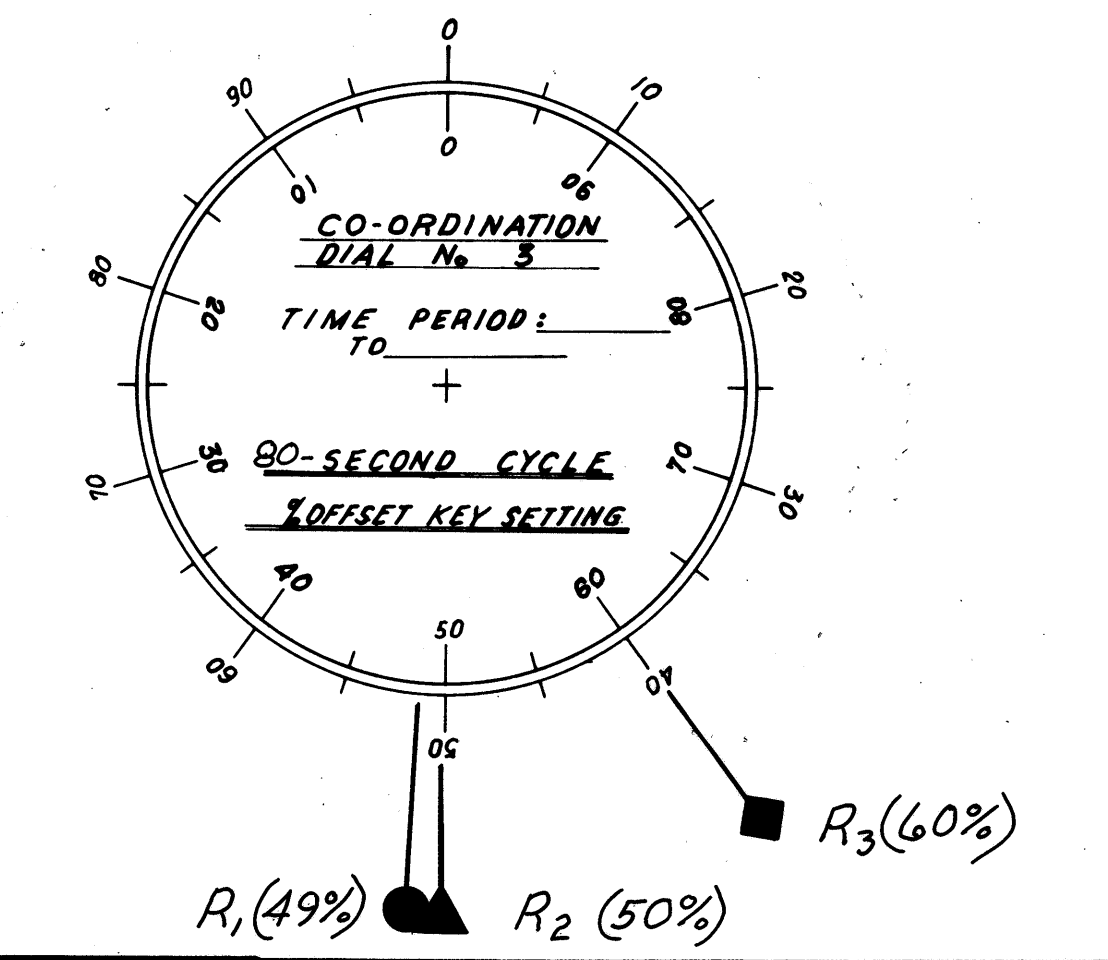
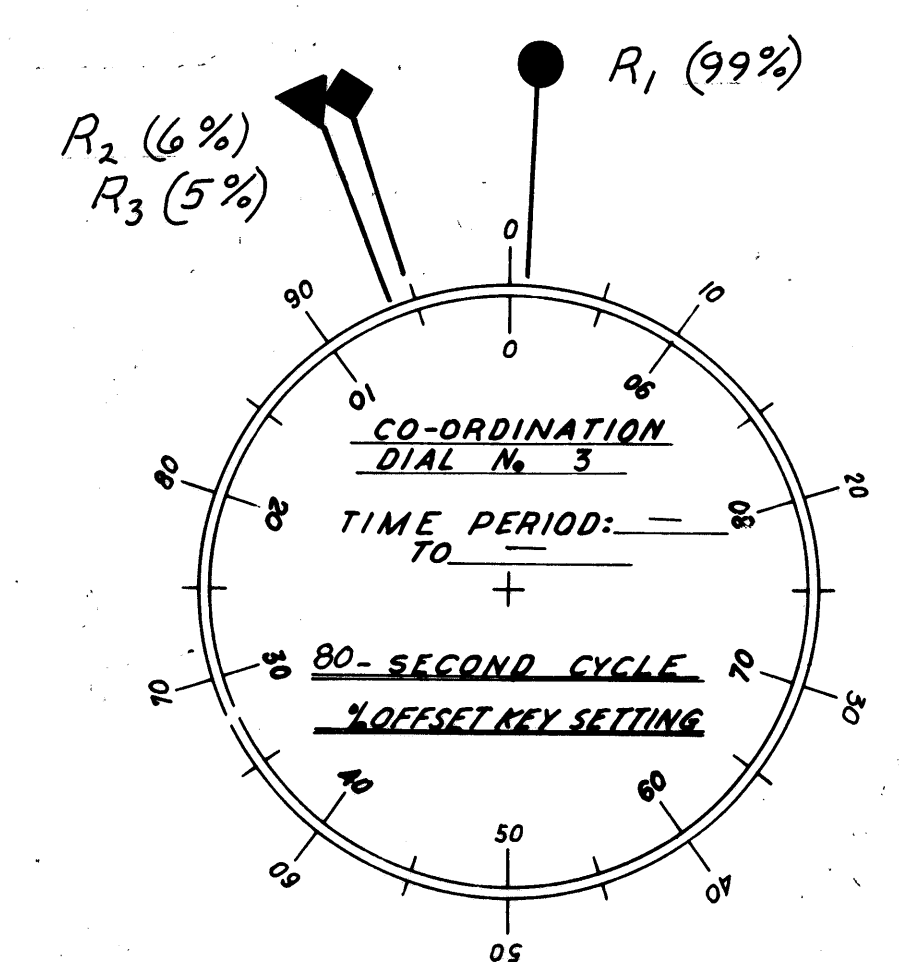
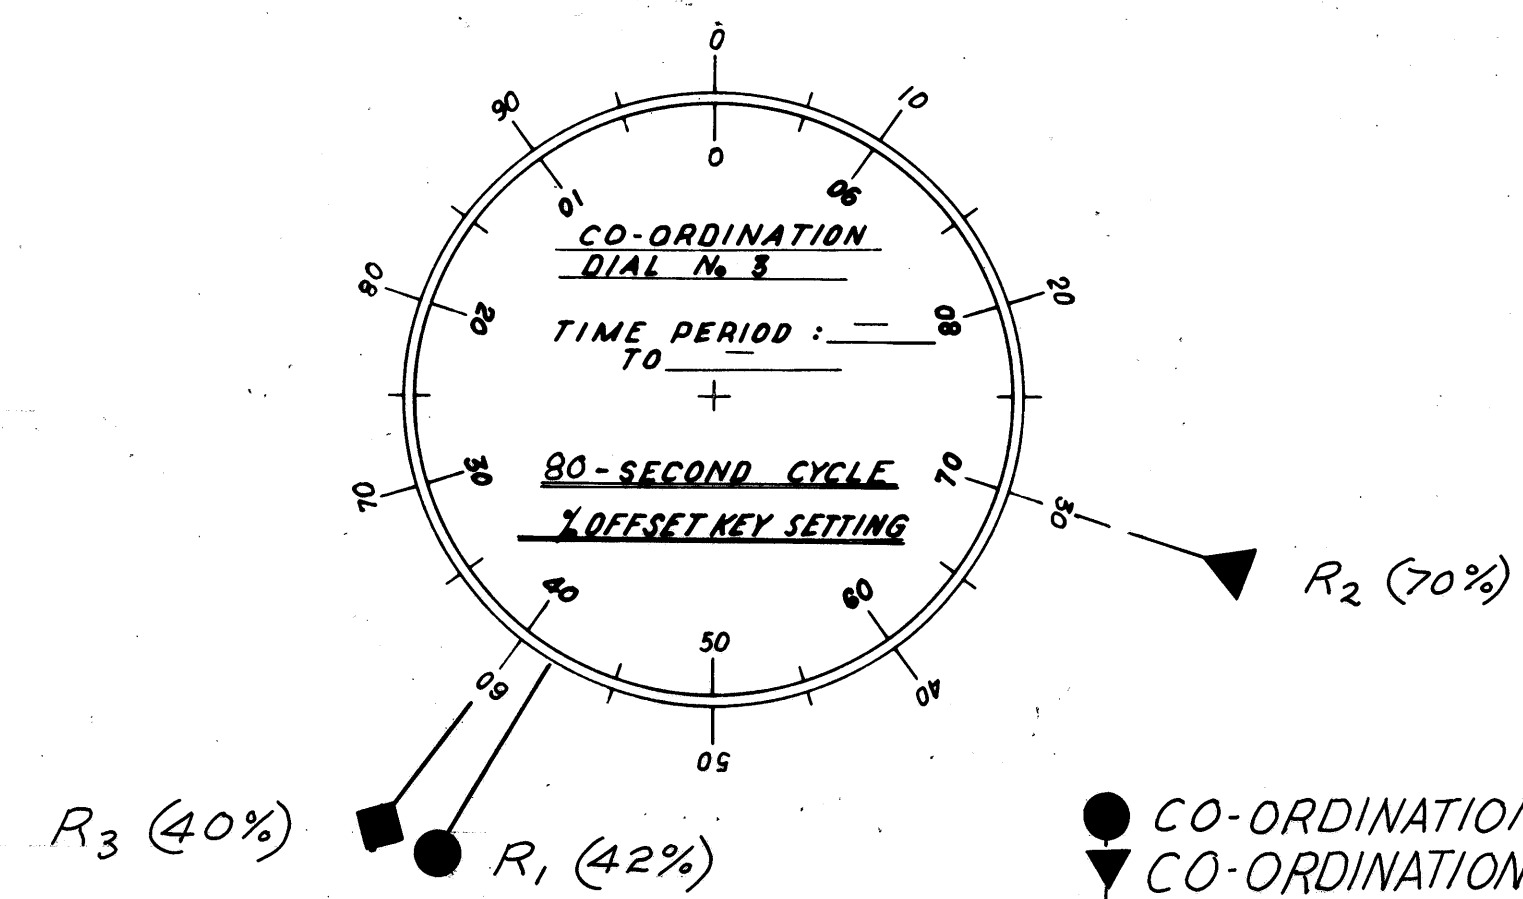
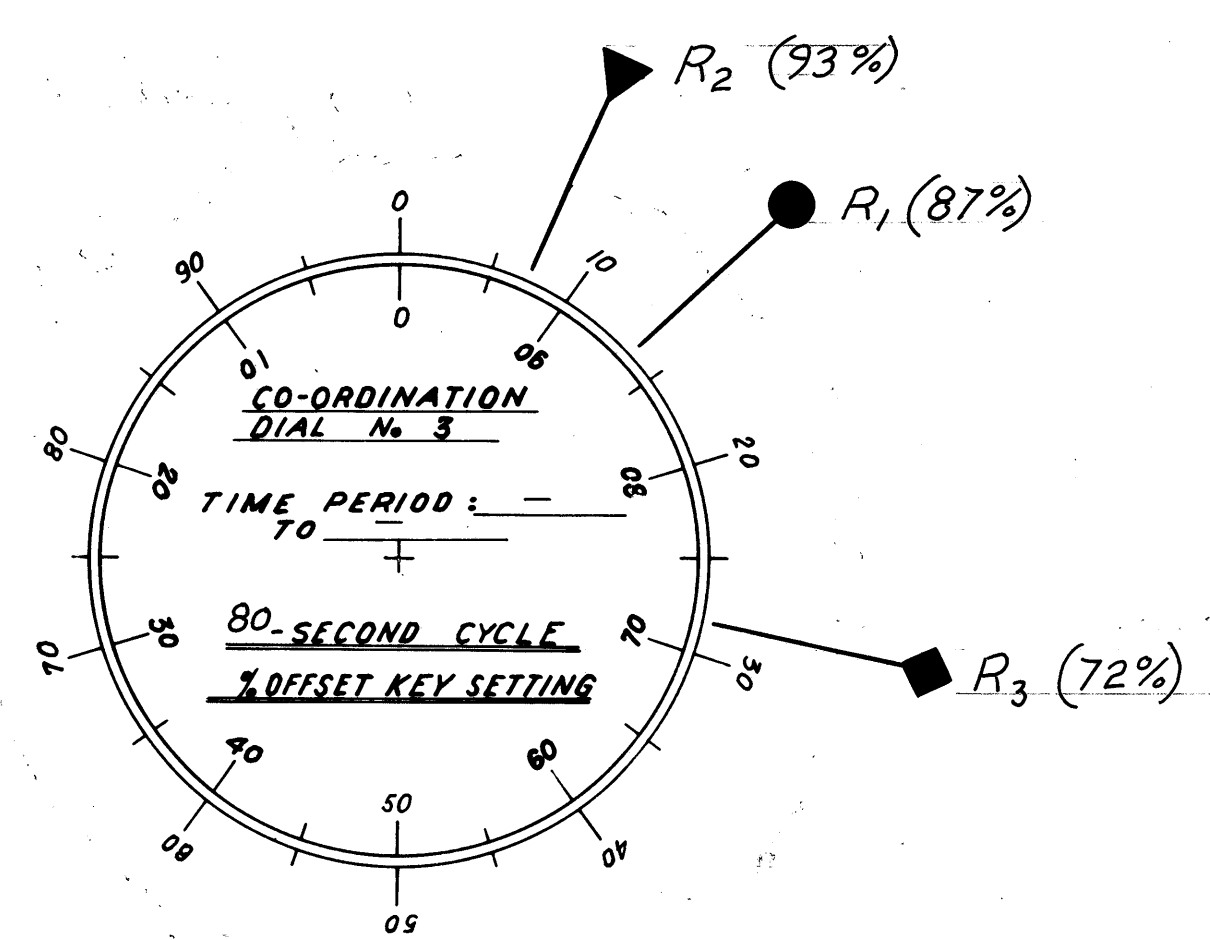
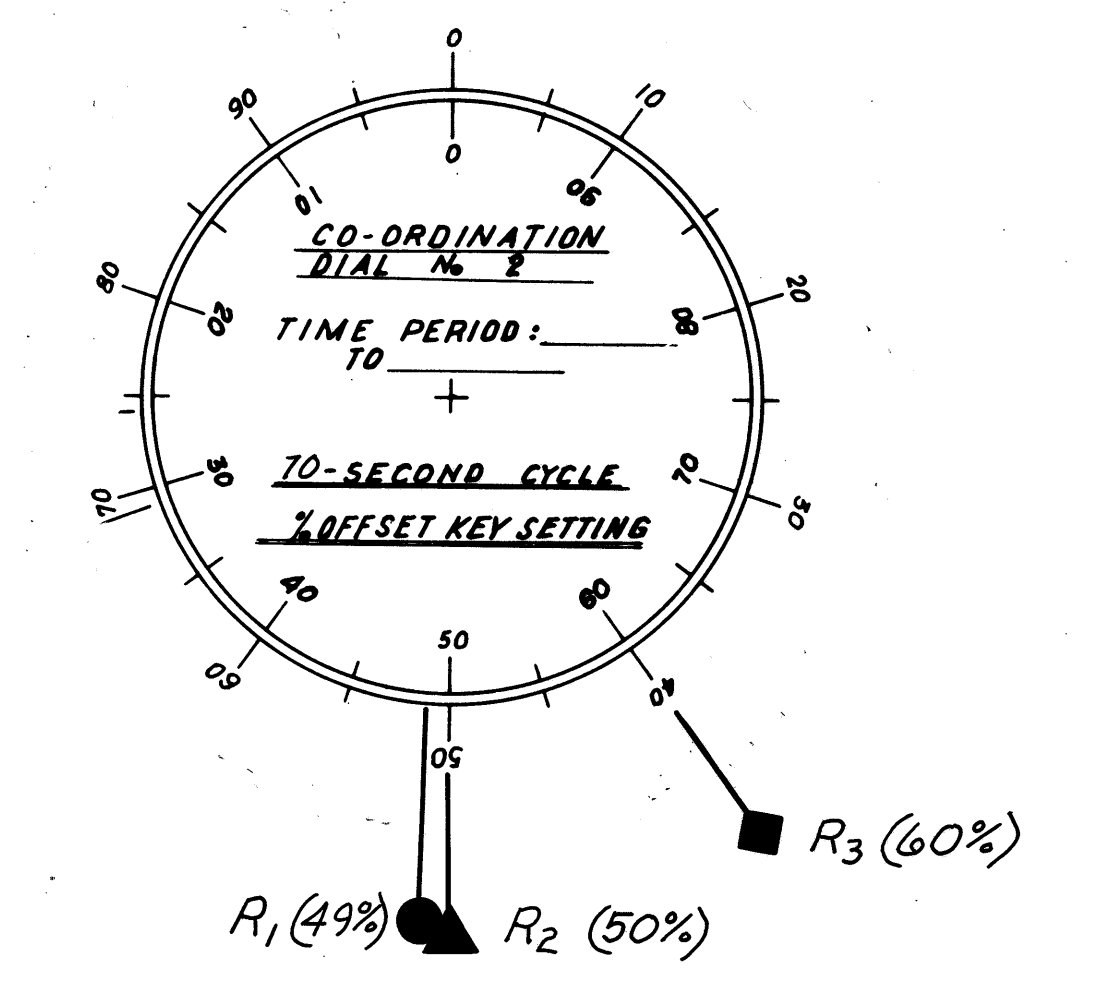
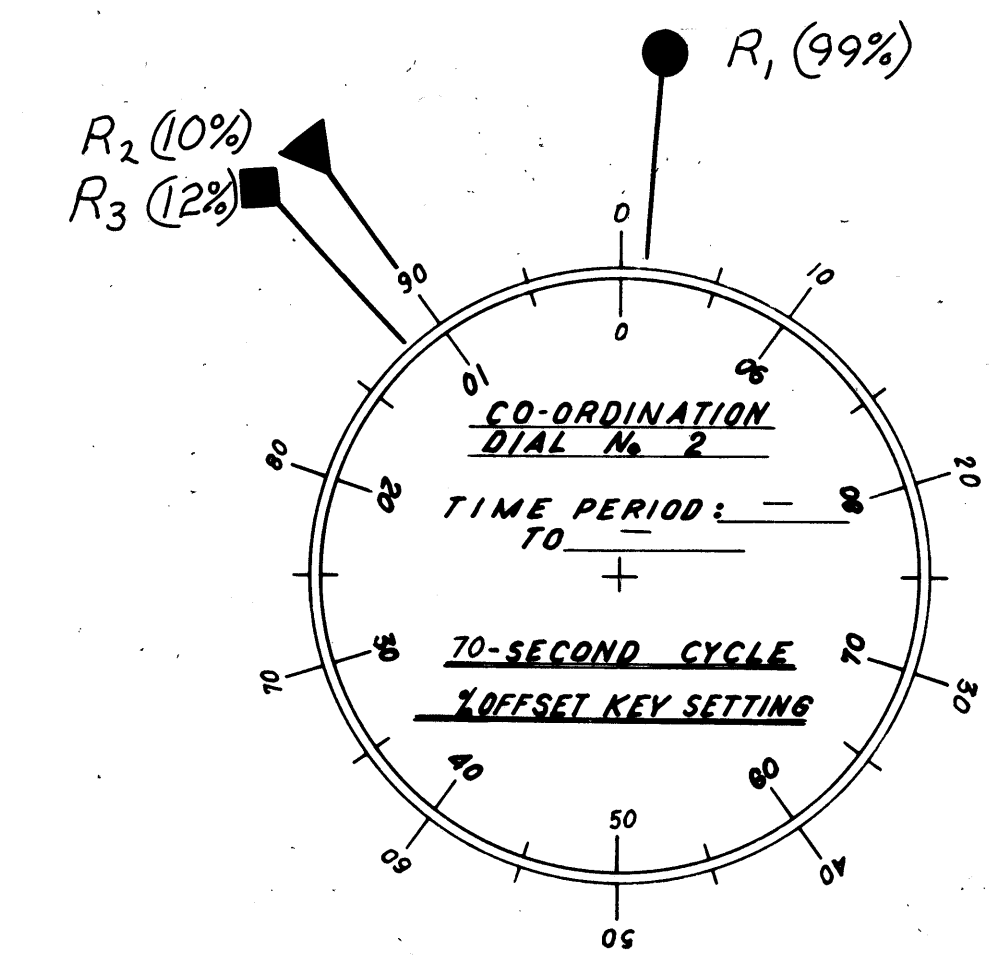
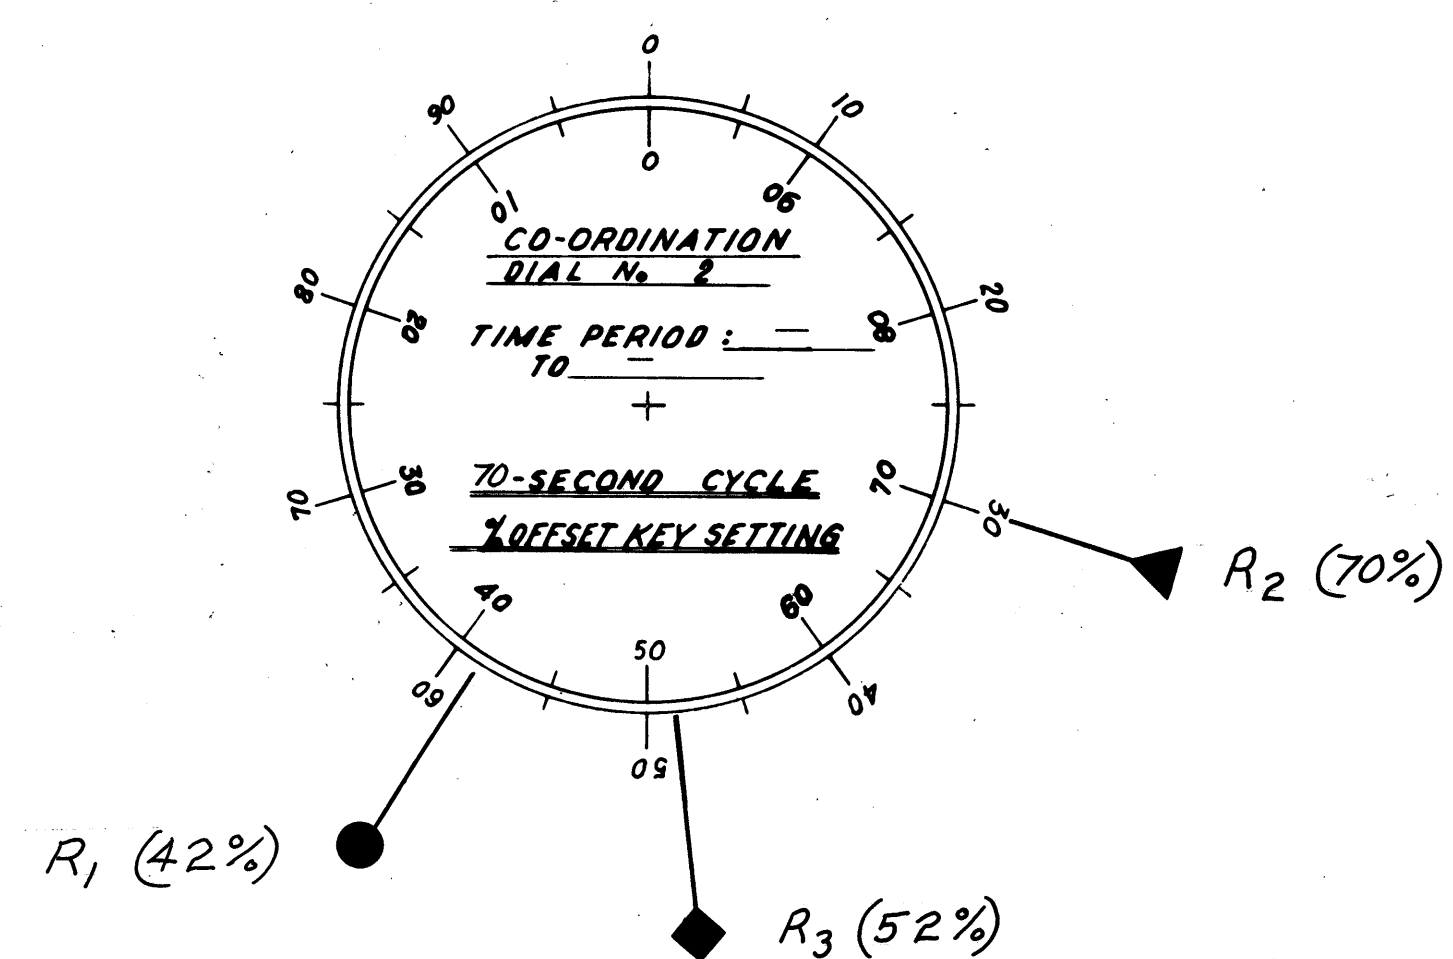
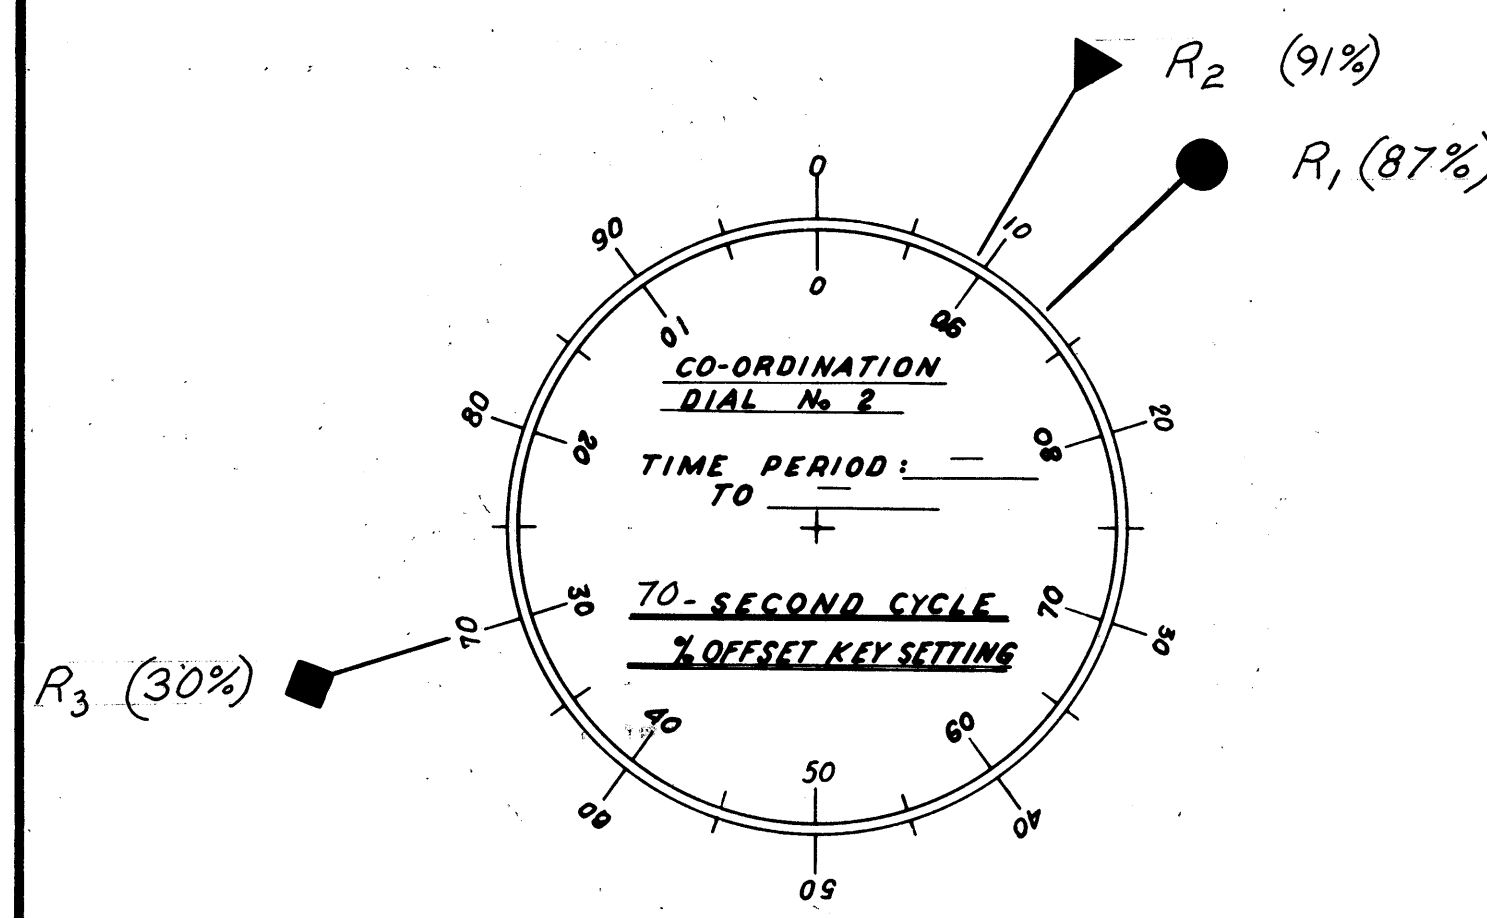
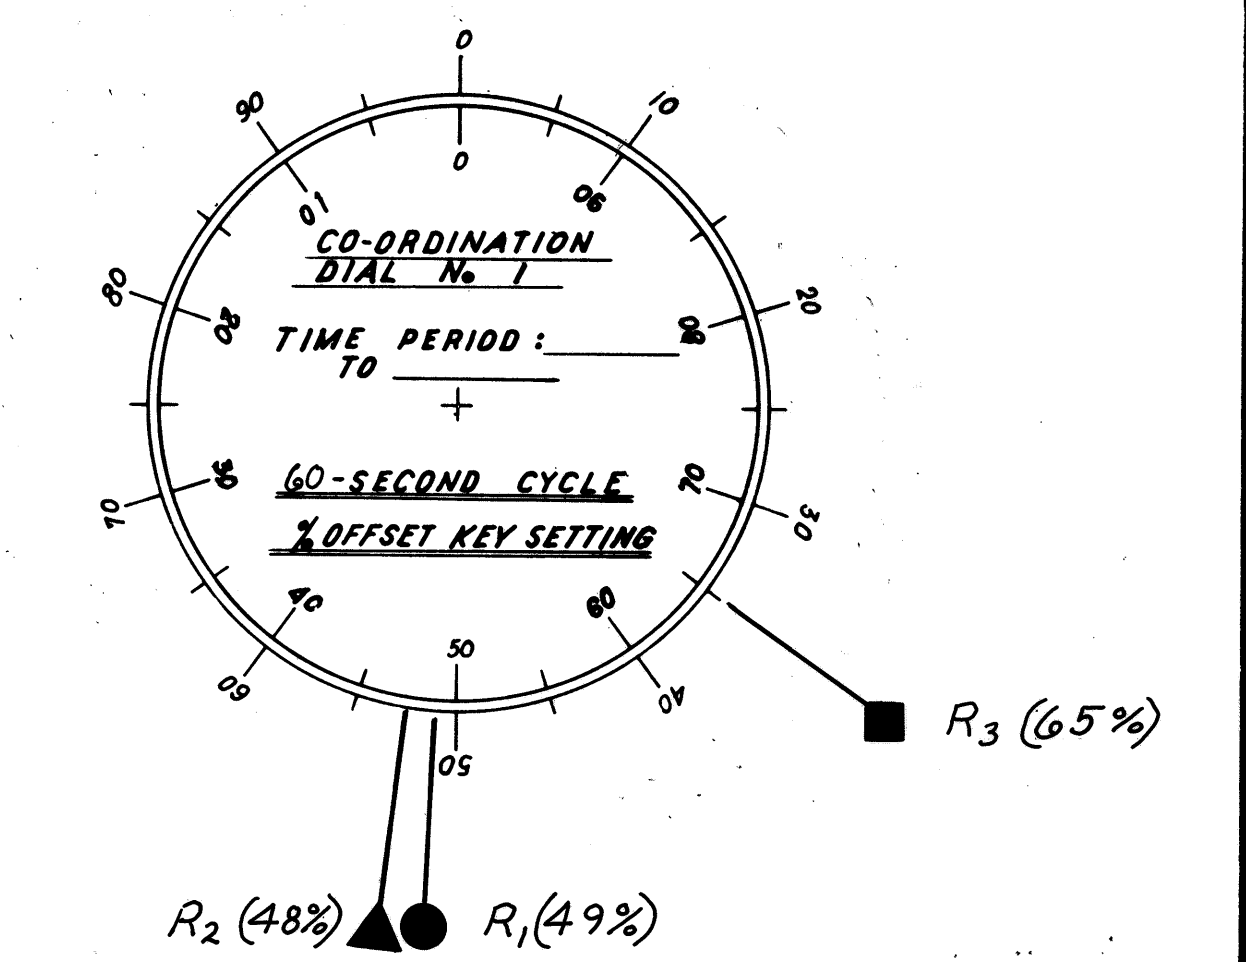
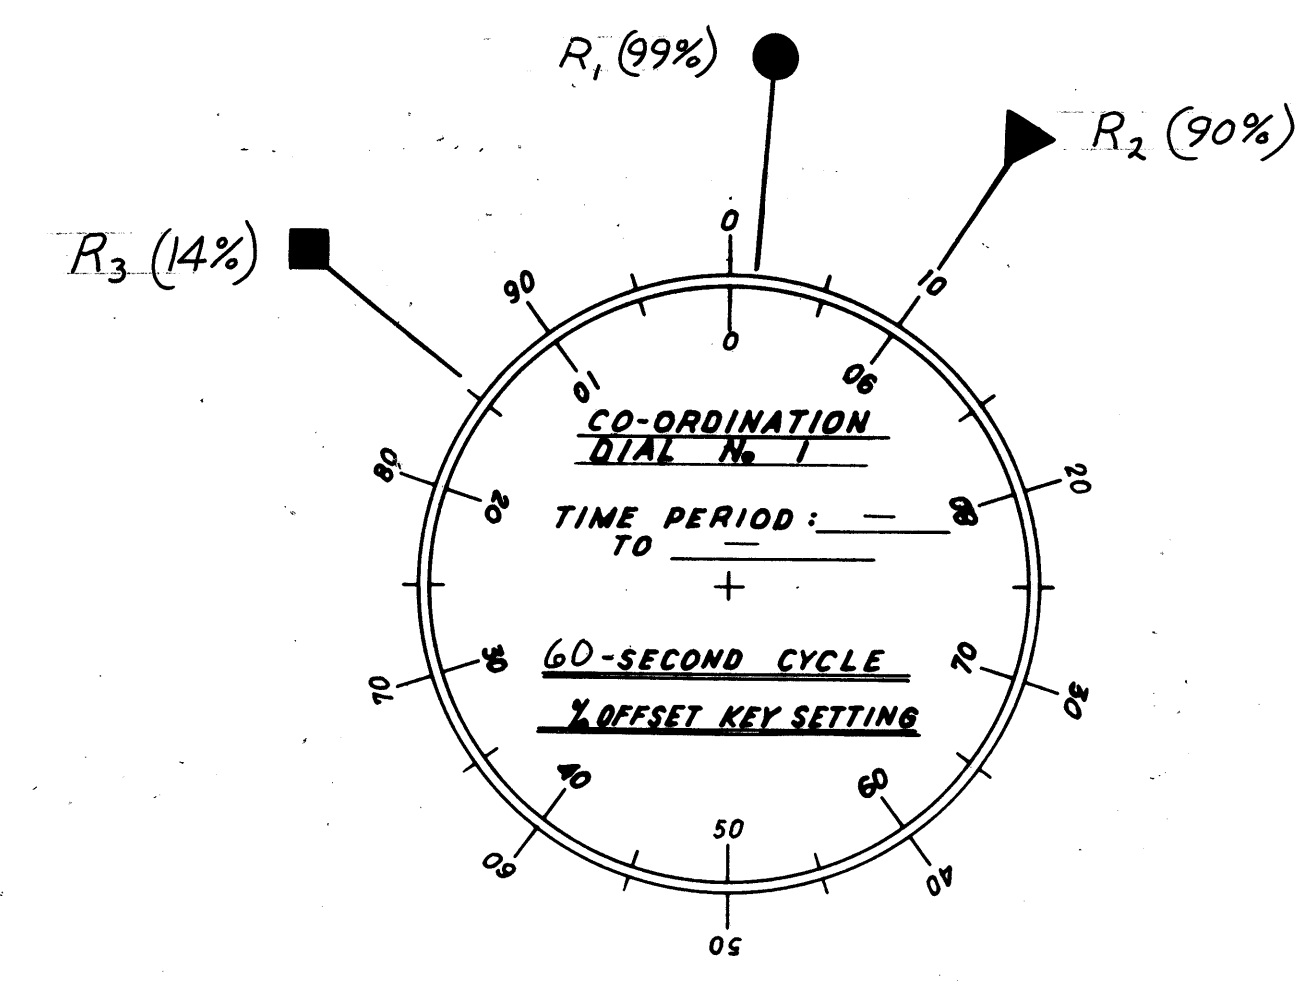
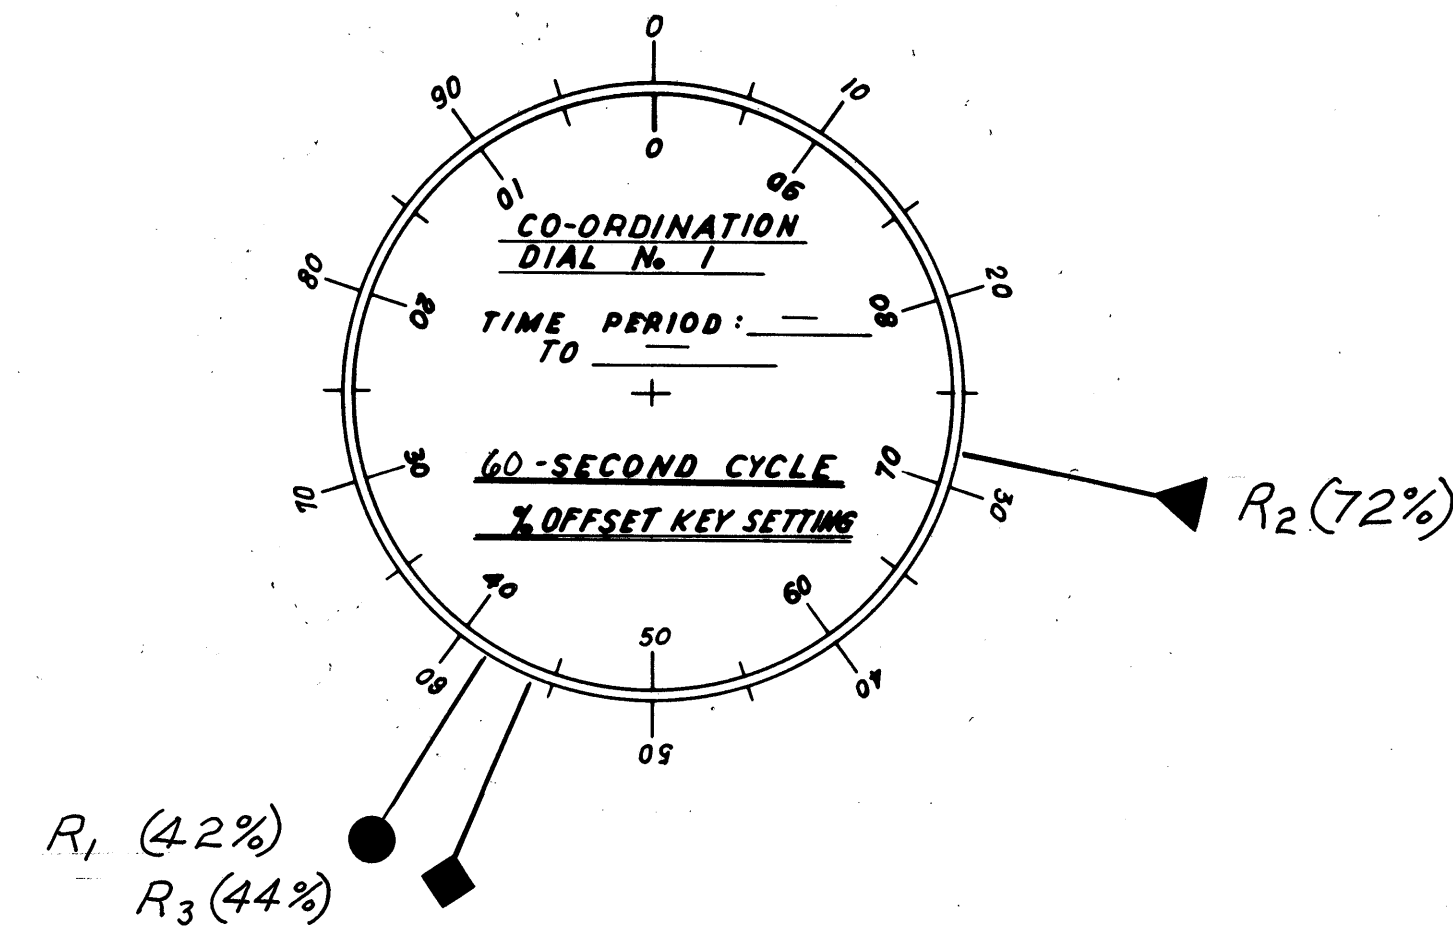


CONTROLLER - SIGNAL LIGHT SYSTEM  
LOCATION: EUCLID AVE. AT BEIDLER RD & E. HOSPITAL DR.

CONTROLLER - SIGNAL LIGHT SYSTEM  
LOCATION: EUCLID AVE. AT WILL-O-PLAZA DR'WY

CONTROLLER - SIGNAL LIGHT SYSTEM  
LOCATION: EUCLID AVE. AT INDUSTRIAL PARKWAY

CONTROLLER - SIGNAL LIGHT SYSTEM  
LOCATION: EUCLID AVE. AT ROBINHOOD DRIVE

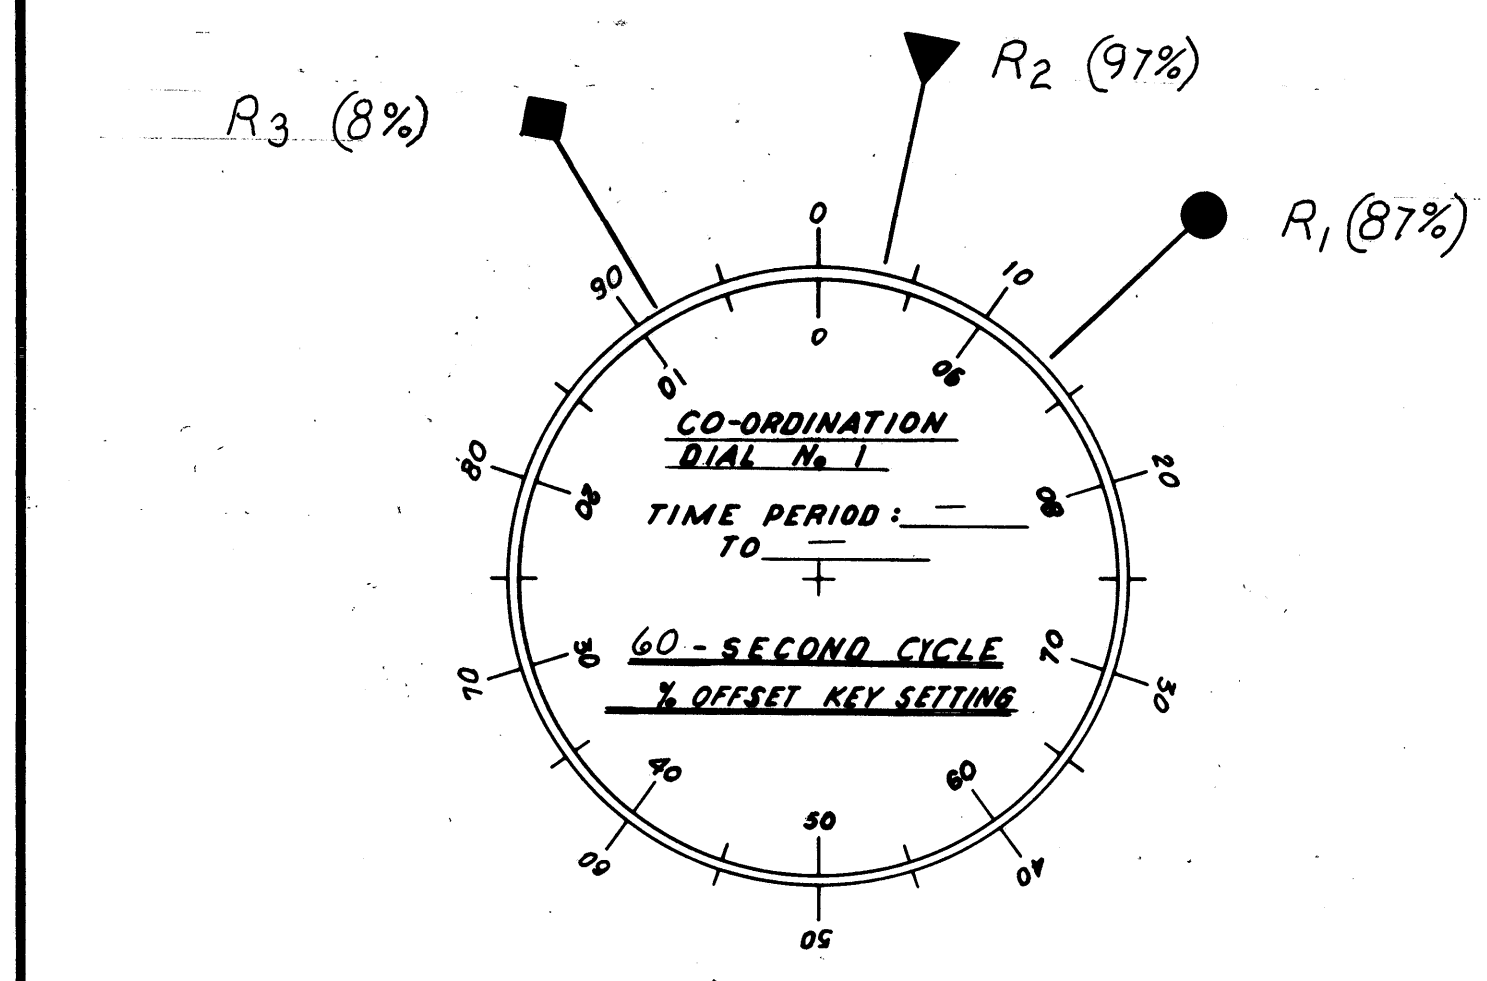

- CO-ORDINATION PROGRAM RESET (R<sub>1</sub>)
- ▲ CO-ORDINATION PROGRAM RESET (R<sub>2</sub>)
- ◆ CO-ORDINATION PROGRAM RESET (R<sub>3</sub>)