

S.H. N^o 2
LAKE

SEC. J (Pt.)
COUNTY

PC. 145+44.23		D=2°-00'		PT. 147+81.31	
LEFT		CENTER LINE		RIGHT	
Top Curb	Elev. 10'L.	Station	Grade	Elev. 10'R.	Top Curb
687.91	687.78	144+44	687.97	687.78	687.91
687.93	687.79	144+50	687.95	687.76	687.89
688.14	687.84	144+75	687.88	687.69	687.82
688.76	688.16	145+00	687.80	687.66	687.74
689.22	688.49	145+25	687.72	687.71	687.66
689.26	688.50	PC. 144.23	687.64	687.66	687.58
689.24	688.48	145+50	687.62	687.64	687.56
689.14	688.38	145+75	687.52	687.54	687.46
689.04	688.28	146+00	687.42	687.44	687.36
688.96	688.20	146+25	687.34	687.36	687.28
688.87	688.11	146+50	687.25	687.27	687.19
688.78	688.02	146+75	687.16	687.18	687.10
688.69	687.93	147+00	687.07	687.09	687.01
688.60	687.84	147+25	686.98	687.00	686.92
688.52	687.76	147+50	686.90	686.92	686.84
688.43	687.67	147+75	686.81	686.83	686.75
688.41	687.65	PT. 147.81	686.79	686.81	686.73
688.30	687.83	148+00	686.73	687.02	686.67
687.97	687.56	148+25	686.64	686.87	686.58
687.50	687.20	148+50	686.58	686.71	686.52
686.94	686.70	148+75	686.53	686.34	686.47
686.59	686.51	149+00	686.48	686.29	686.42
686.47	686.33	149+25	686.49	686.30	686.43
686.44	686.31	149+31.31	686.50	686.31	686.44
No extra pavement.		122 Cu. Yds. Wedge Course			

PC. 207+18.31		D=2°-00'		PT. 210+21.64	
LEFT		CENTER LINE		RIGHT	
Top Curb	Elev. 10'L.	Station	Grade	Elev. 10'R.	Top Curb
680.20	680.07	205+68.31	680.26	680.07	680.20
680.22	680.08	205+75	680.27	680.08	680.21
680.42	680.21	206+00	680.33	680.14	680.27
680.84	680.46	206+25	680.42	680.23	680.36
681.43	680.84	206+50	680.51	680.35	680.45
681.94	681.25	206+75	680.60	680.55	680.54
682.21	681.29	207+00	680.64	680.65	680.58
682.29	681.53	PC. 18.31	680.67	680.69	680.61
682.30	681.54	207+25	680.68	680.70	680.62
682.34	681.58	207+50	680.72	680.74	680.66
682.38	681.62	207+75	680.76	680.78	680.70
682.42	681.66	208+00	680.80	680.82	680.74
682.46	681.70	208+25	680.84	680.86	680.78
682.52	681.76	208+50	680.90	680.92	680.84
682.59	681.83	208+75	680.97	680.99	680.91
682.65	681.89	209+00	681.03	681.05	680.97
682.71	681.97	209+25	681.09	681.11	681.03
682.77	682.01	209+50	681.15	681.17	681.09
682.84	682.08	209+75	681.22	681.24	681.16
682.90	682.14	210+00	681.28	681.30	681.22
682.95	682.19	PT. 21.64	681.33	681.35	681.27
682.96	682.20	210+25	681.34	681.36	681.28
682.90	682.17	210+50	681.40	681.39	681.34
682.66	682.01	210+75	681.47	681.38	681.41
682.24	681.71	211+00	681.53	681.34	681.47
681.85	681.55	211+25	681.59	681.40	681.53
681.66	681.49	211+50	681.65	681.46	681.59
681.64	681.51	211+71.64	681.70	681.51	681.64
681.66	681.53	211+75	681.72	681.53	681.66
No extra pavement.		169 Cu. Yds. Wedge Course			


PC. 233+07.46		D=1°-00'		PT. 234+62.46	
LEFT		CENTER LINE		RIGHT	
Top Curb	Elev. 10'L.	Station	Grade	Elev. 10'R.	Top Curb
685.51	684.89	231+50	684.44	684.33	684.38
685.67	685.07	231+75	684.70	684.55	684.64
685.83	685.25	232+00	684.95	684.77	684.89
685.98	685.43	232+25	685.21	685.02	685.15
686.14	685.61	232+50	685.41	685.22	685.35
686.30	685.78	232+75	685.61	685.42	685.55
686.48	685.92	233+00	685.70	685.51	685.64
686.51	685.96	PC. 233+07.46	685.73	685.54	685.67
686.56	686.01	233+25	685.78	685.59	685.72
686.60	686.05	233+50	685.82	685.63	685.76
686.65	686.10	233+75	685.87	685.68	685.81
686.65	686.10	234+00	685.87	685.68	685.81
686.60	686.05	234+25	685.82	685.63	685.76
686.54	685.99	234+50	685.76	685.57	685.70
686.52	685.97	PT. 62.46	685.74	685.55	685.68
686.48	685.93	234+75	685.71	685.52	685.65
686.38	685.81	235+00	685.65	685.46	685.59
686.08	685.67	235+25	685.59	685.40	685.53
685.76	685.49	235+50	685.53	685.34	685.47
685.52	685.34	235+75	685.47	685.28	685.41
685.36	685.21	236+00	685.41	685.22	685.35
685.32	685.18	236+12.46	685.38	685.19	685.32
685.29	685.16	236+25	685.35	685.16	685.29
No extra pavement.		37 Cu. Yds. Wedge Course			

PC. 157+08.15		D=4°-00'		PT. 159+42.94	
LEFT		CENTER LINE		RIGHT	
Top Curb	Elev. 10'L.	Station	Grade	Elev. 10'R.	Top Curb
688.48	688.35	154+58.15	688.54	688.35	688.48
688.44	688.30	154+75	688.48	688.29	688.42
688.49	688.28	155+00	688.41	688.22	688.35
688.66	688.34	155+25	688.36	688.17	688.30
689.00	688.48	155+50	688.30	688.11	688.24
689.29	688.68	155+75	688.25	688.12	688.19
689.71	688.98	156+00	688.19	688.13	688.13
690.04	689.21	156+25	688.14	688.23	688.08
690.27	689.36	156+50	688.08	688.24	688.02
690.38	689.44	156+75	688.01	688.22	687.95
690.40	689.43	157+00	687.95	688.18	687.89
690.39	689.42	PC. 08.15	687.93	688.16	687.87
690.34	689.37	157+25	687.88	688.11	687.82
690.28	689.31	157+50	687.82	688.05	687.76
690.21	689.24	157+75	687.75	687.98	687.69
690.15	689.18	158+00	687.69	687.92	687.63
690.08	689.11	158+25	687.62	687.85	687.56
690.02	689.05	158+50	687.56	687.79	687.50
689.95	688.98	158+75	687.49	687.72	687.43
689.90	688.93	159+00	687.44	687.67	687.38
689.85	688.88	159+25	687.39	687.62	687.33
689.81	688.84	159+42.94	687.35	687.58	687.29
689.80	688.83	159+50	687.34	687.57	687.28
689.67	688.72	159+75	687.29	687.50	687.23
689.44	688.54	160+00	687.24	687.40	687.18
689.11	688.27	160+25	687.19	687.28	687.13
688.68	687.94	160+50	687.14	687.14	687.08
688.11	687.51	160+75	687.05	686.95	686.99
687.60	687.11	161+00	686.96	686.77	686.90
687.22	686.89	161+25	686.91	686.72	686.85
686.94	686.72	161+50	686.85	686.66	686.79
686.77	686.61	161+75	686.80	686.61	686.74
686.70	686.57	161+92.94	686.76	686.57	686.70
686.68	686.55	162+00	686.74	686.55	686.68
No extra pavement.		336 Cu. Yds. Wedge Course			

PC. 228+32.03		D=2°-00'		PT. 230+10.36	
LEFT		CENTER LINE		RIGHT	
Top Curb	Elev. 10'L.	Station	Grade	Elev. 10'R.	Top Curb
679.62	679.49	226+75	679.68	679.49	679.62
679.66	679.53	226+82.03	679.72	679.53	679.66
679.82	679.65	227+00	679.83	679.64	679.77
680.24	679.96	227+25	680.03	679.84	679.97
680.85	680.36	227+50	680.22	680.03	680.16
681.56	680.92	227+75	680.42	680.32	680.36
682.07	681.35	228+00	680.61	680.59	680.55
682.50	681.74	228+25	680.89	680.91	680.83
682.59	681.83	PC. 32.03	680.97	680.99	680.91
682.80	682.04	228+50	681.18	681.20	681.12
683.08	682.32	228+75	681.46	681.48	681.40
683.37	682.61	229+00	681.75	681.77	681.69
683.65	682.89	229+25	682.03	682.05	681.97
683.94	683.18	229+50	682.32	682.34	682.26
684.22	683.46	229+75	682.60	682.62	682.54
684.51	683.75	230+00	682.89	682.91	682.83
684.63	683.87	PT. 10.36	683.01	683.03	682.95
684.72	683.97	230+25	683.17	683.17	683.11
684.88	684.16	230+50	683.42	683.40	683.36
685.04	684.35	230+75	683.68	683.64	683.62
685.20	684.53	231+00	683.93	683.87	683.87
685.35	684.71	231+25	684.19	684.10	684.13
685.51	684.89	231+50	684.44	684.33	684.38
No extra pavement.		136 Cu. Yds. Wedge Course			

NOTICE

See Blueprint next page
for correct Super Data

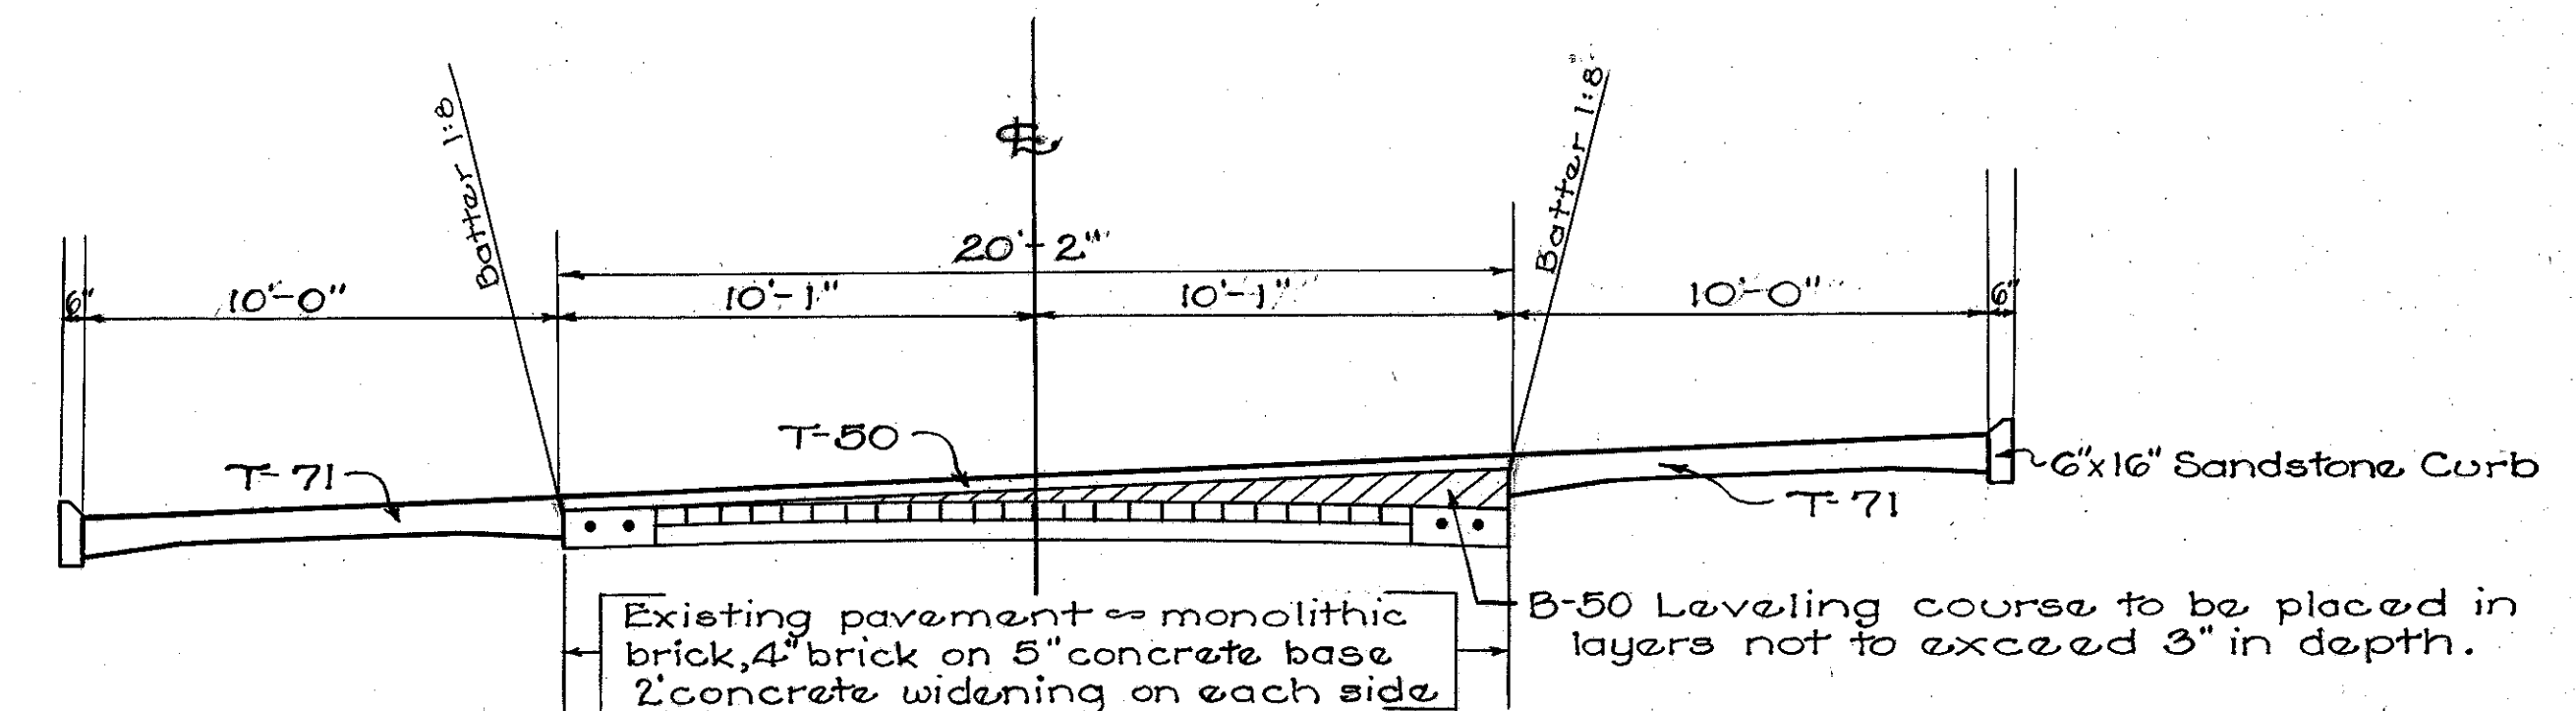

SECTION SHOWING METHOD OF SUPERELEVATION