
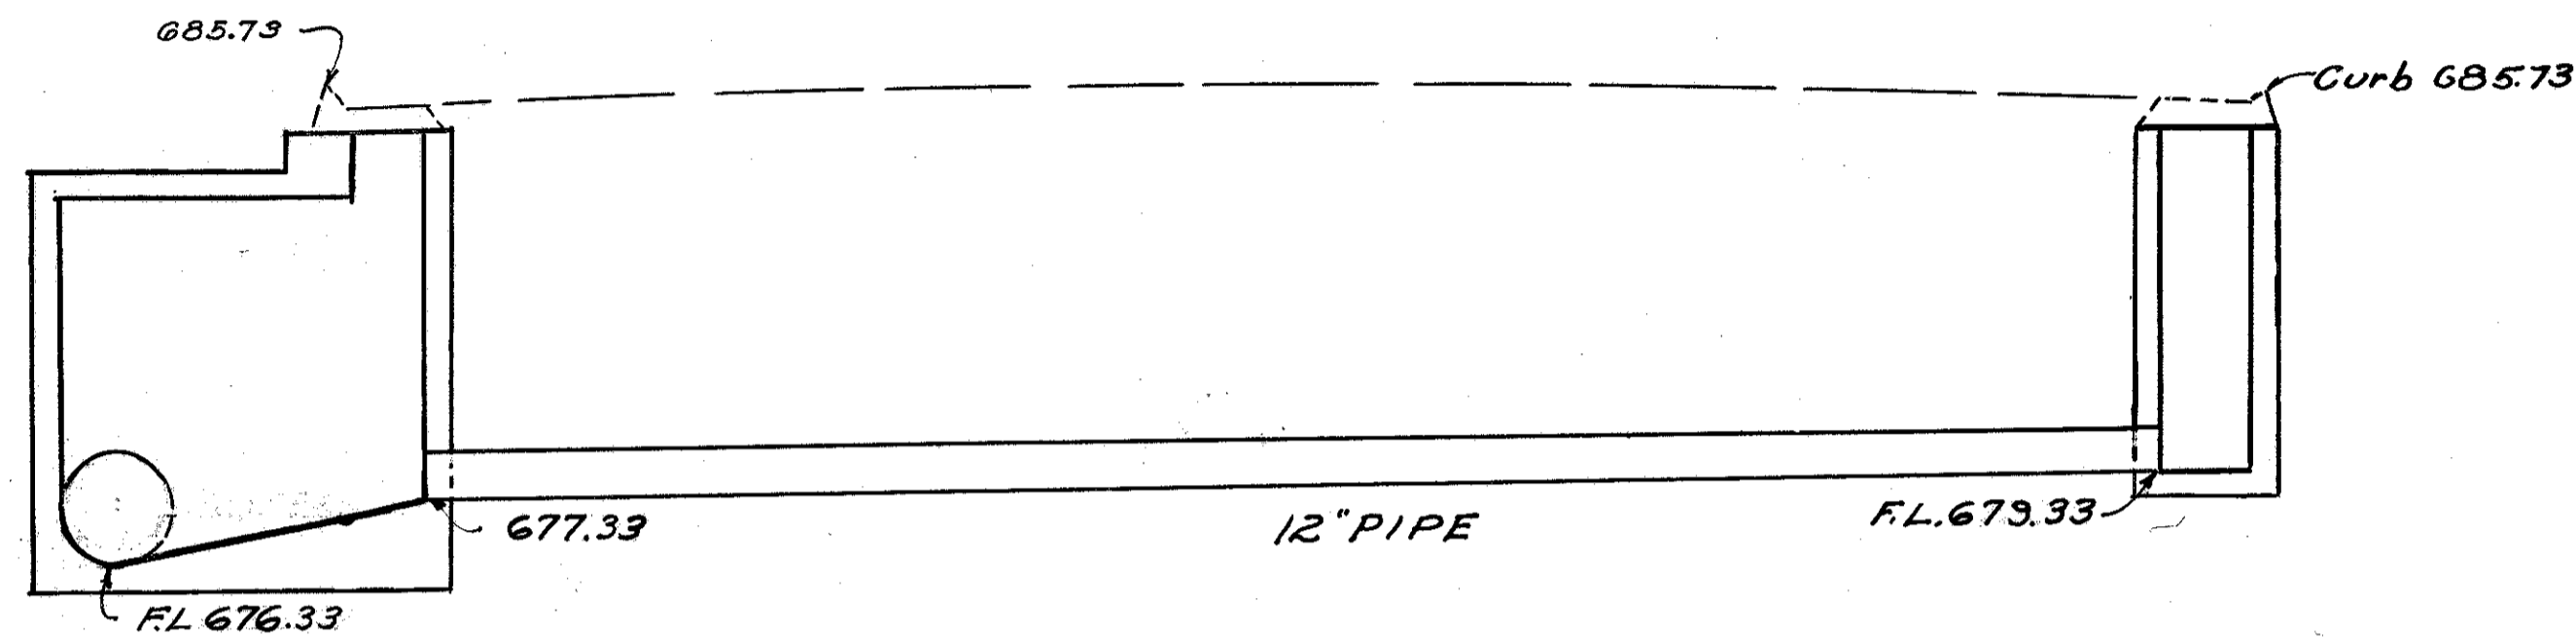


**DRAINAGE STRUCTURE 4-C OF SHEET N<sup>o</sup>12**

STA. 397+00

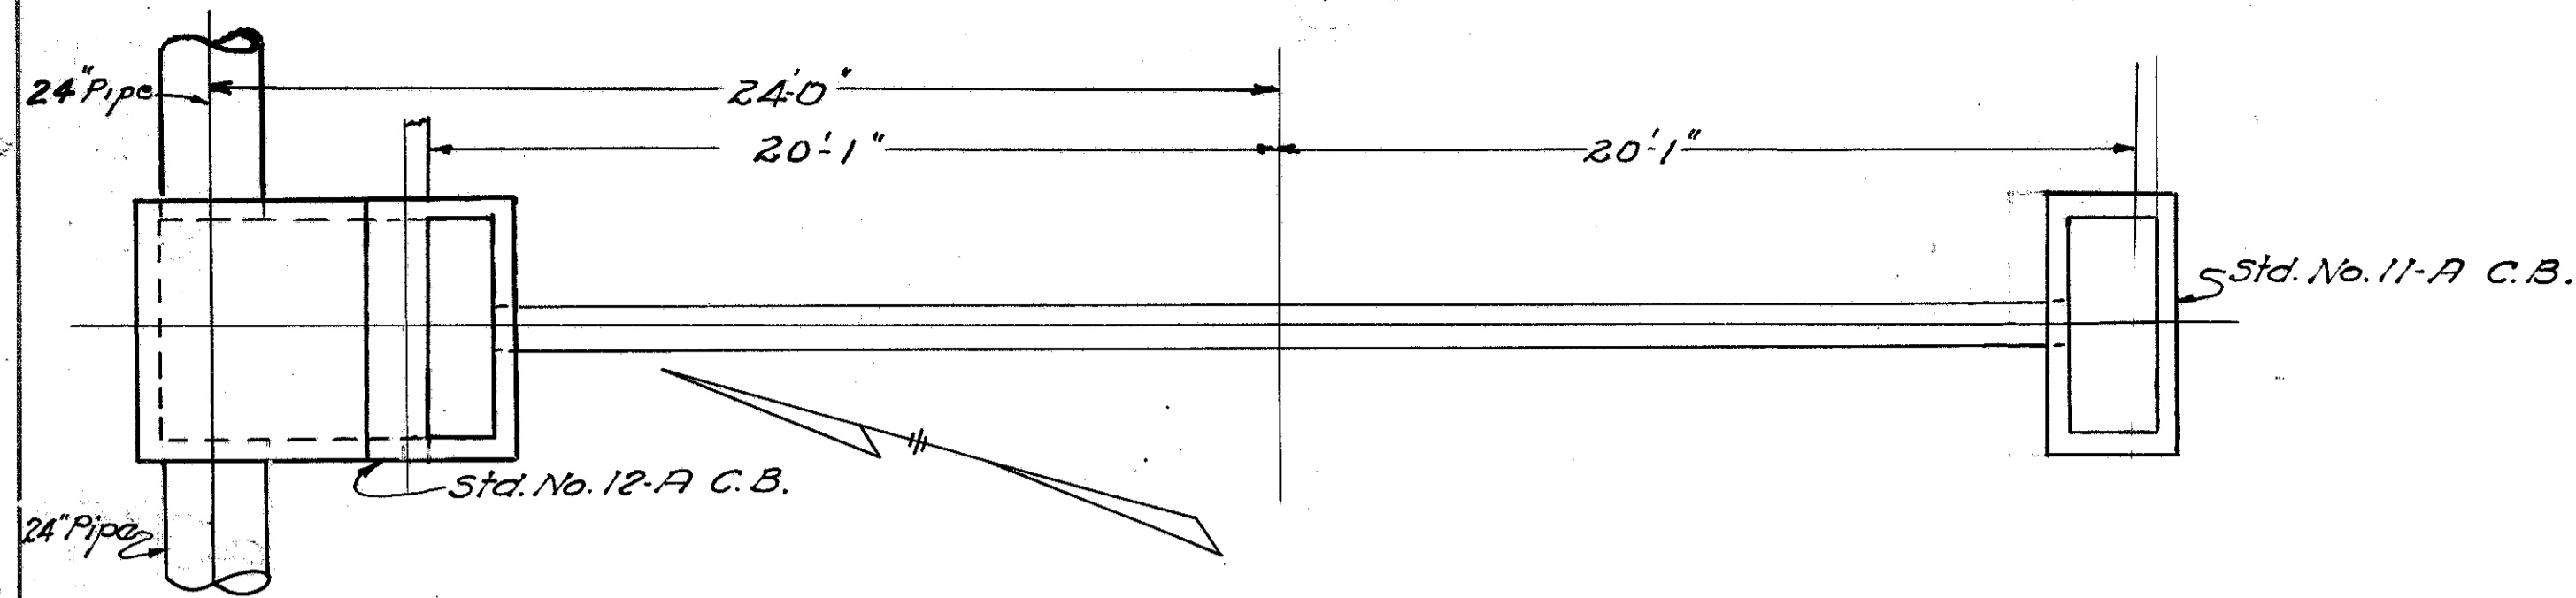

**CULVERT DATA**  
 Type:- Pipe Culvert  
 Size:- 12" X 37'-0"  
 Work Required:- Build Standard Pipe Culvert 12" X 37'-0" with Std. No. 12 Catch Basin on left and Std. No. 11-A Catch Basin on right.

**ESTIMATED QUANTITIES**  
 Excavation 21 Cu. Yd.  
 12" Pipe 37 Lin. Ft.  
 Std. No. 12-A Catch Basin 1 Each  
 Std. No. 11-A Catch Basin 1 Each



**DRAINAGE STRUCTURE 1-C OF SHEET N<sup>o</sup>13**

STA. 402+00

FED. RD. DIST. NO.	STATE	F. A. PROJECT	FISCAL YEAR
10	OHIO	4(4)	1939

CLEVELAND BUFFALO ROAD  
 S. H. N<sup>o</sup> 2 SEC. J (PH)  
 LAKE COUNTY

61  
68

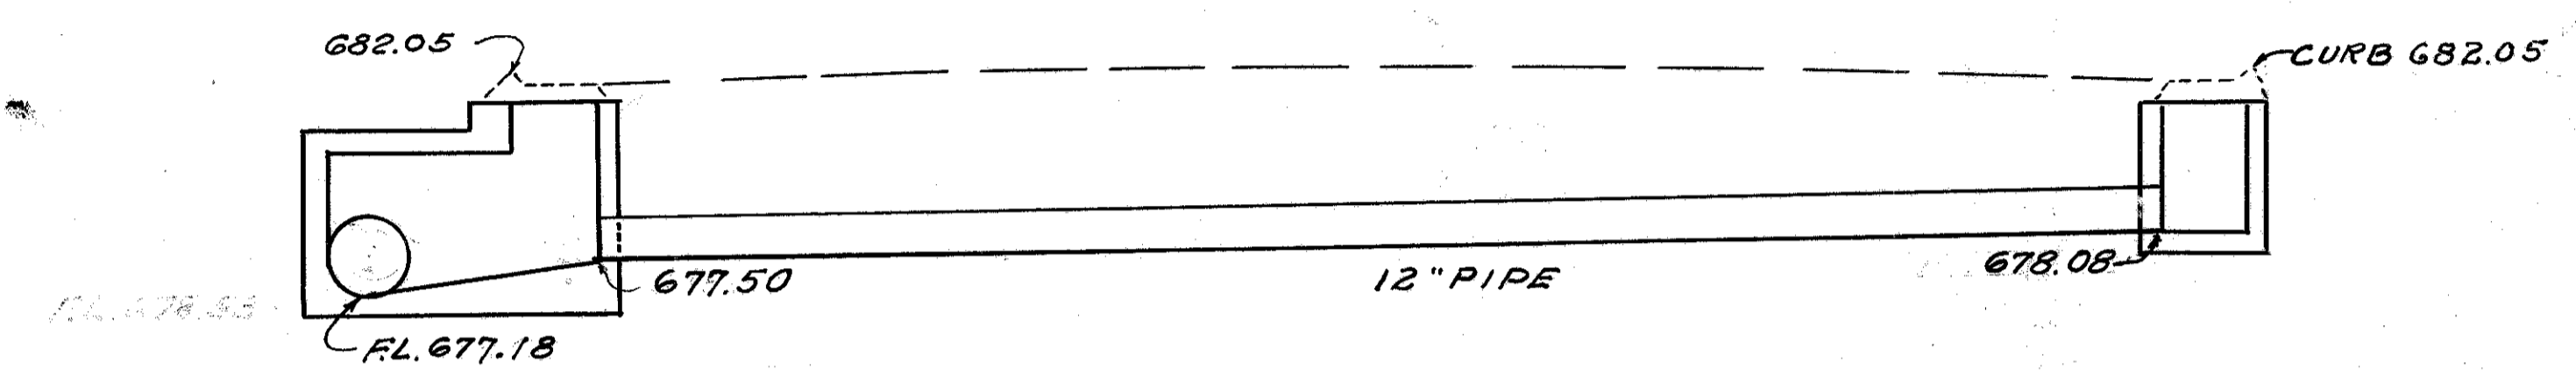
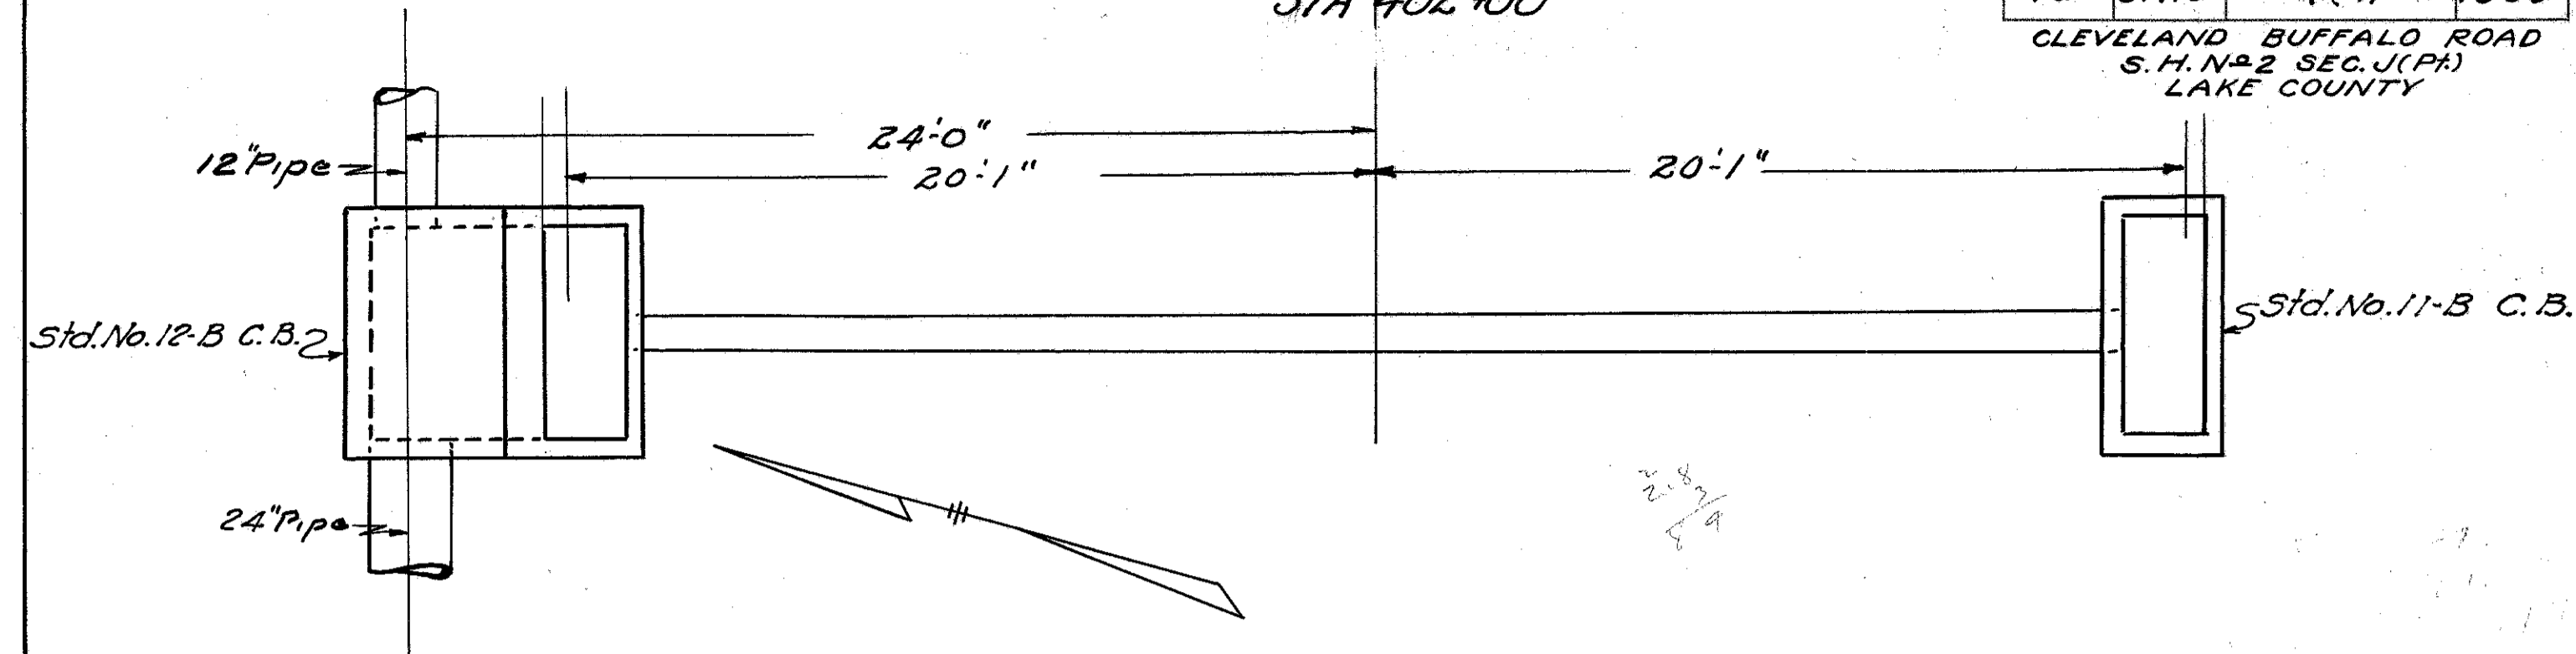


**CULVERT DATA**  
 Type:- Pipe Culvert  
 Size:- 12" X 37'-0"  
 Work Required:- Build Standard Pipe Culvert 12" X 37'-0" with Std. No. 12-B Catch Basin on left and Std. No. 11-B Catch Basin on right.

**ESTIMATED QUANTITIES**  
 Excavation 16 Cu. Yd.  
 12" Pipe 37 Lin. Ft.  
 Std. No. 12-B Catch Basin 1 Each  
 Std. No. 11-B Catch Basin 1 Each

**DRAINAGE STRUCTURE 5-C OF SHEET N<sup>o</sup>12**

STA. 400+00

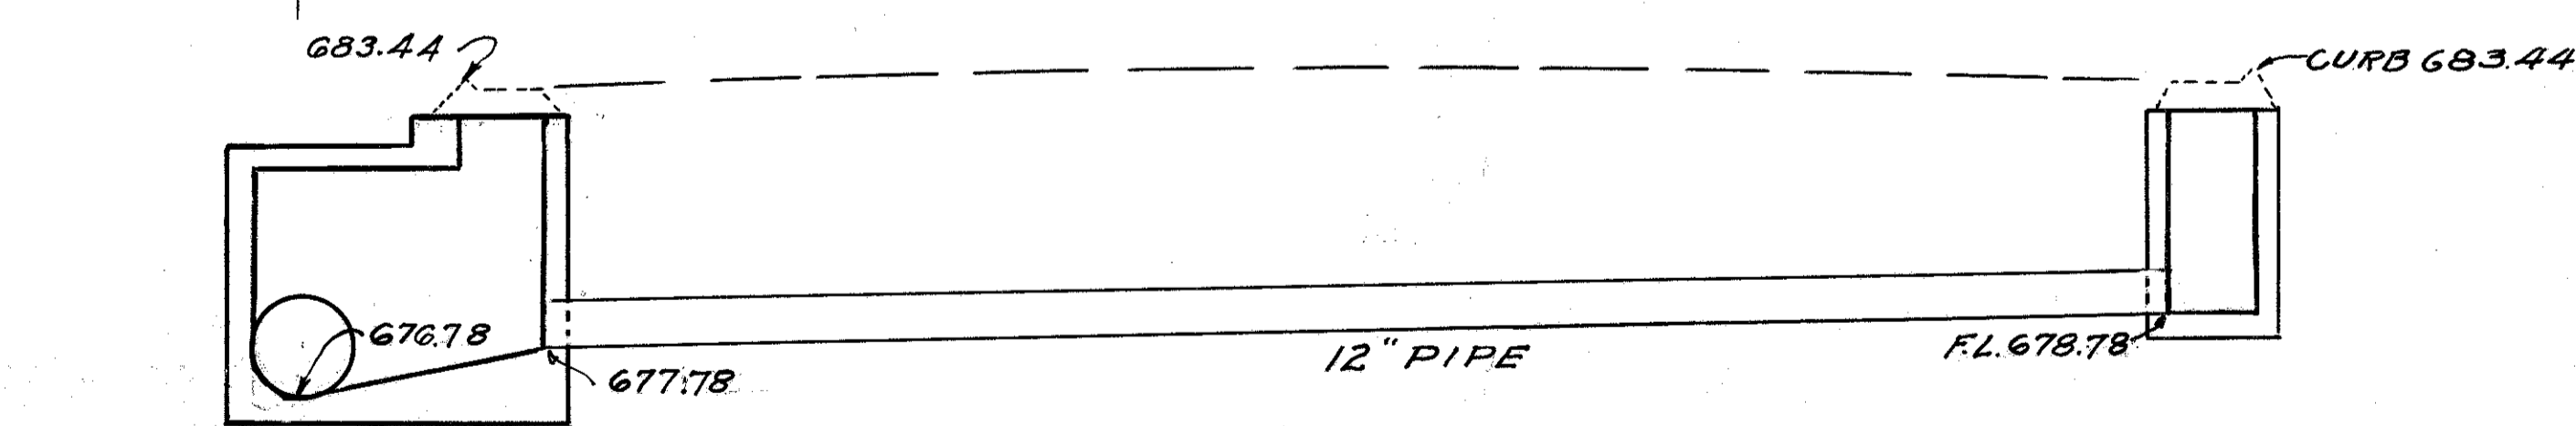
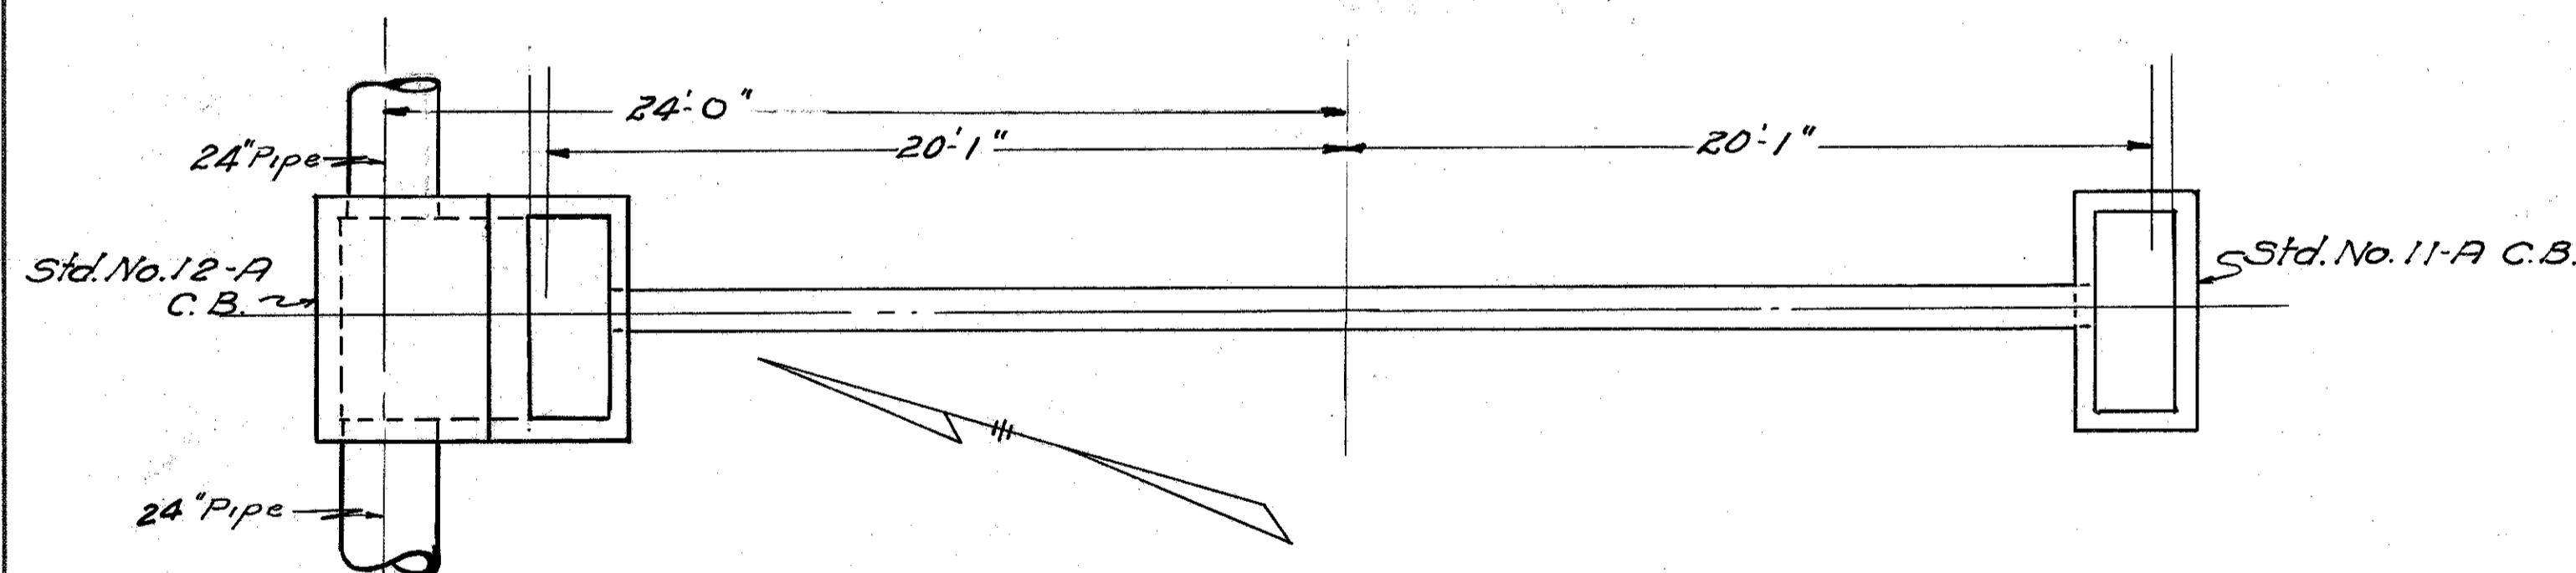


**CULVERT DATA**  
 Type:- Pipe Culvert  
 Size:- 12" X 37'-0"  
 Work Required:- Build Standard Pipe Culvert 12" X 37'-0" with Std. No. 12-A Catch Basin on left and Std. No. 11-A Catch Basin on right.

**ESTIMATED QUANTITIES**  
 Excavation 14 Cu. Yd.  
 12" Pipe 37 Lin. Ft.  
 Std. No. 12-A Catch Basin 1 Each  
 Std. No. 11-A Catch Basin 1 Each

**DRAINAGE STRUCTURE 2-C OF SHEET N<sup>o</sup>13**

STA. 404+90

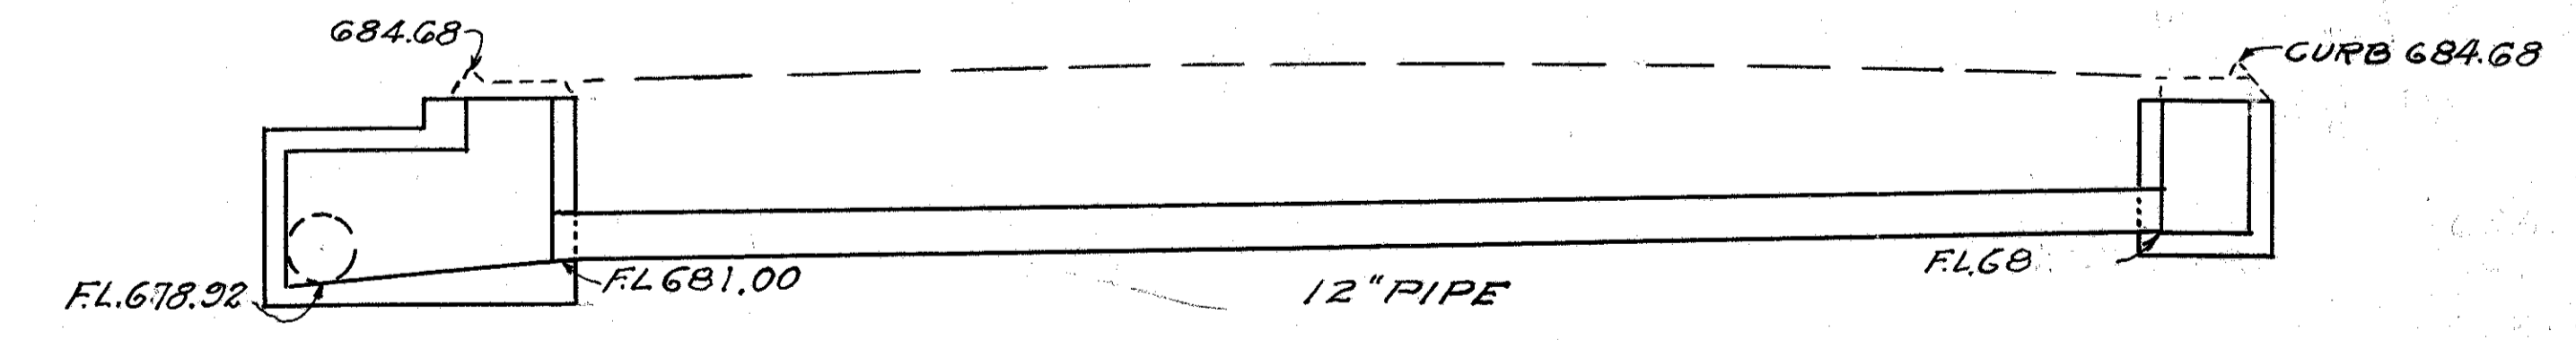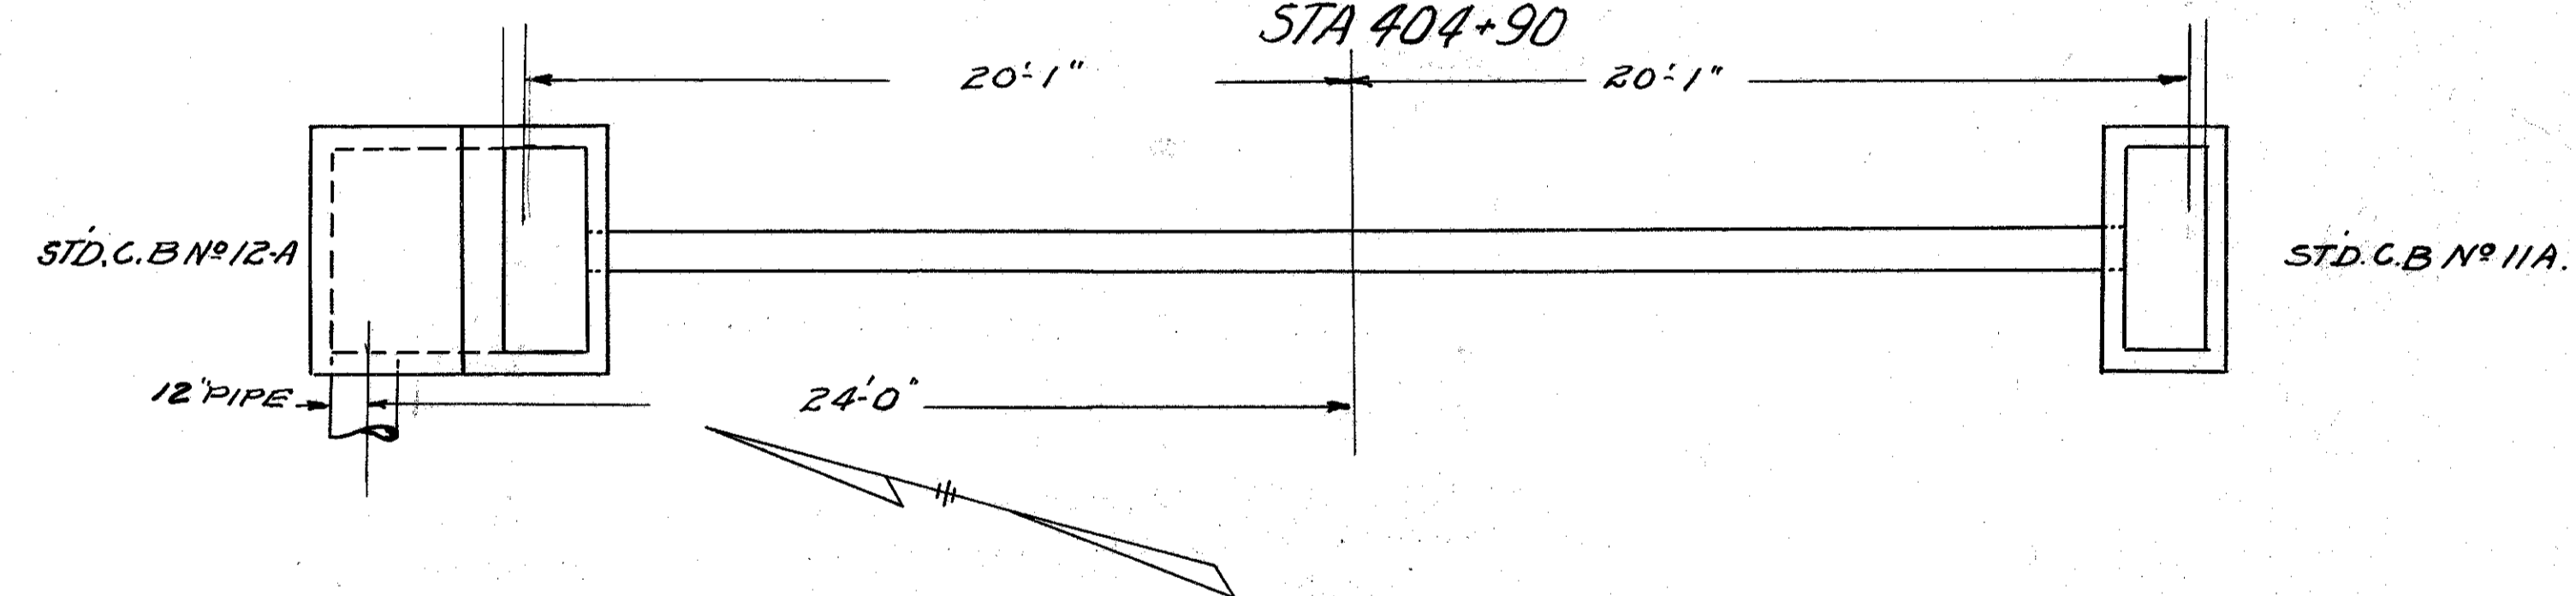

**CULVERT DATA**  
 Type:- Pipe Culvert  
 Size:- 12" X 37'-0"  
 Work Required:- Build Standard Pipe Culvert 12" X 37'-0" with Std. No. 12-A Catch Basin on left and Std. No. 11-A Catch Basin on right.

**ESTIMATED QUANTITIES**  
 Excavation 10 Cu. Yd.  
 12" Pipe 37 Lin. Ft.  
 Std. No. 12-A Catch Basin 1 Each  
 Std. No. 11-A Catch Basin 1 Each