


EXTRA AREA DETAILS

SCALE 1"=20'

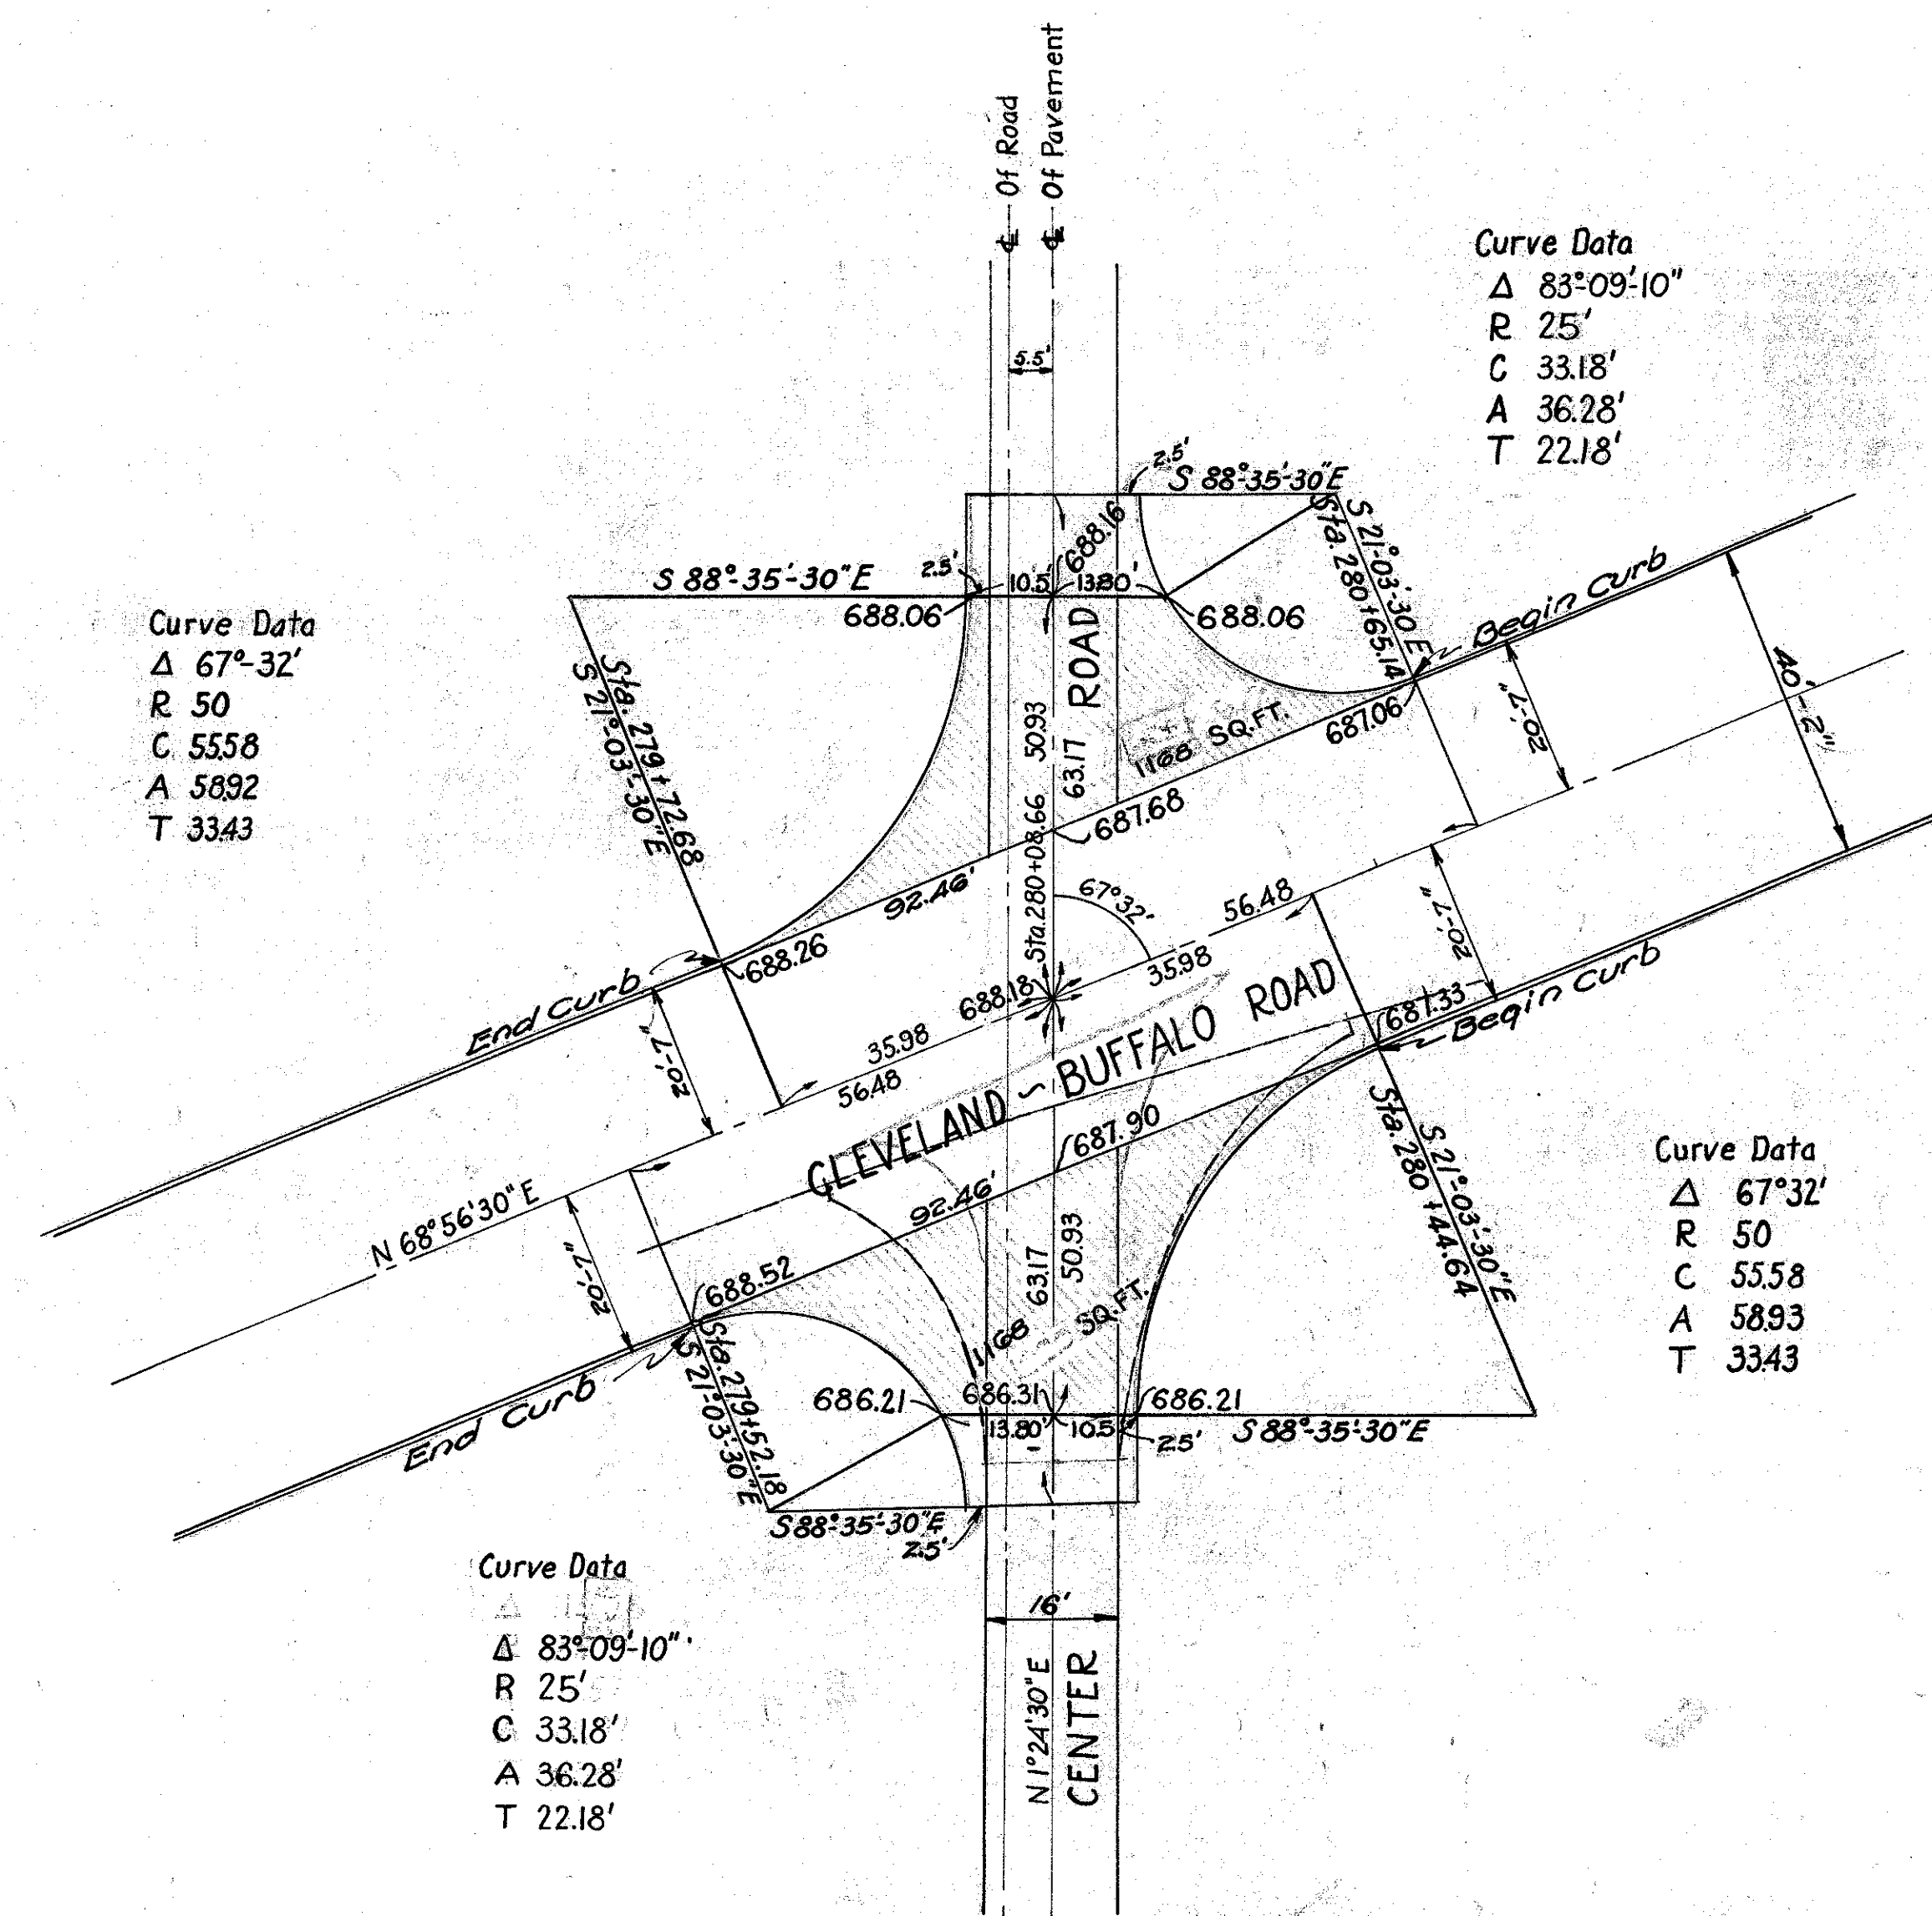

CENTER ROAD				
Station	Excavation	9" 6" 6" 9" Concrete Pavement	Curb Deduction	Removal Existing Conc. Pavt.
	Cu Yds.	Sq. Yds.	Lin. Ft.	Sq. Yds.
280+08.66	47.0	259.5	184.92	156.5

