


PED SIGNS

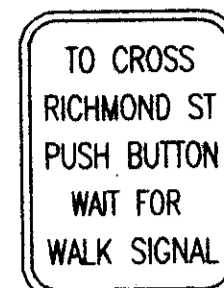

R-73A
225mm x 300mm
QTY = 2



R-73A
225mm x 300mm
QTY = 2



R-73A
225mm x 300mm
QTY = 2


RICHMOND STREET

SKINNER AVE.

RIVER STREET

RICHMOND STREET

SIGNALS

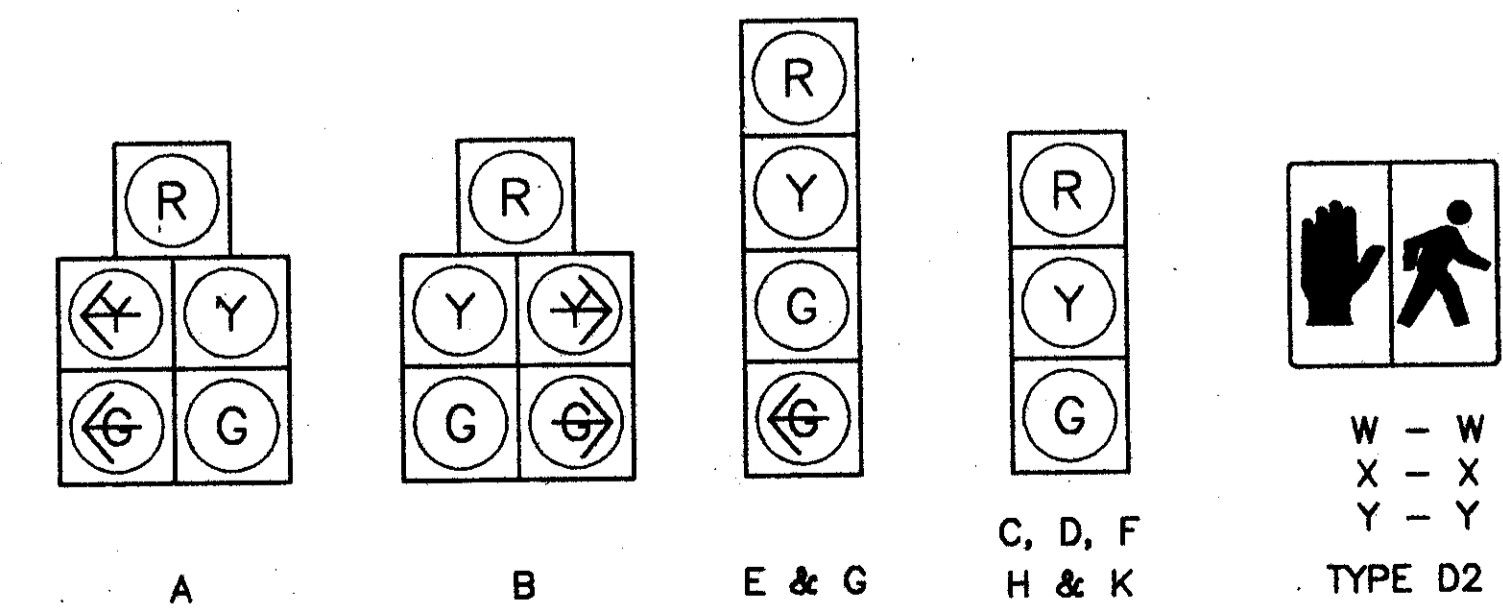

ALL HEADS ARE 300mm POLYCARBONATE

REMOVE EXIST WOOD POLE
STA 2+514.5, 15.5m L

PROP. STRAIN POLE, P4
TYPE TC-81.10, DES. 1, 6.4m POLE
WITH PED SIGNAL, PUSHBUTTON
& VEHICLE SIGNAL
STA 2+511.4, 16.0m L

PROP. 450mm PULLBOX, PB5
STA 2+510.8, 16.6m L

PROP. 450mm PULLBOX, PB4
STA 2+469.4, 17.3m L

PROP. 2.4m PEDESTAL, P3
WITH PED SIGNALS AND PUSHBUTTONS
STA 2+485.7, 15.3m L

PROP. 600mm PULLBOX, PB3
STA 2+482.5, 15.5m L

PROP. SIGNAL SUPPORT, P2
TYPE TC-81.20, DES. 12, 14.0m ARM
STA 2+479.9, 15.4m L

REMOVE EXIST CONTROLLER
AND WOOD POLE
STA 2+476.8, 15.3m L

PROP. 450mm PULLBOX, PB2
STA 2+464.6, 13.1m L

EX. POLE # PC4879 WITH PROP.
51 mm CONDUIT RISER FOR
INTERCONNECT, AND TYPE TC-84.20
BOX TYPE SPICE ENCLOSURE
STA 2+442.6, 15.6m L

REMOVE EXIST WOOD POLE, # A1143
STA 2+515.3, 17.8m R

PROP. SIGNAL SUPPORT, P5
TYPE TC-81.20, DES. 12, 14.6m ARM
WITH PED SIGNALS AND PUSHBUTTONS
STA 2+514.7, 15.8m R

PROP. 450mm PULLBOX, PB6
STA 2+513.5, 19.9m R

PROP. 450mm PULLBOX, PB7
STA 2+505.4, 27.7m R

PROP. 51 mm CONDUIT RISER
PROP. POWER POLE #100A/A886
STA 2+490.4, 19.0m R

PROP. CONTROLLER WITH FOUNDATION
STA 2+482.4, 16.8m R

PROP. SIGNAL SUPPORT, P1
TYPE TC-81.20, DES. 2, 8.8m ARM
WITH PED SIGNALS, PUSHBUTTONS,
AND VEHICLE SIGNAL
STA 2+478.8, 13.9m R

REMOVE EXIST WOOD POLE
STA 2+478.9, 15.4m R

PROP. 450mm PULLBOX, PB1
STA 2+477.8, 15.4m R

