

5H

STATE OF OHIO
DEPARTMENT OF HIGHWAYS

F.A.P. 5-A(5)

FED. RD. DIST. NO.	STATE	FED. AID PROJECT	FISCAL YEAR
10	OHIO	5A(5)	1941
LAKE COUNTY			
SH.No.2		SEC. Q(Pt.)	
U.S.R. 20. 28.10-30.41			

CLEVELAND BUFFALO ROAD

S.H. 2


SEC. Q(Pt.)

LAKE COUNTY MADISON TOWNSHIP

LENGTH OF PROJECT = 12236.16 LIN. FT. = 2.317 MILES


CONVENTIONAL SIGNS

-----	COUNTY LINE
-----	TOWNSHIP LINE
-----	CENTER LINE
-----	PROPERTY LINE
-----	CITY OR VILLAGE LINE
-----	FENCE LINE
-----	STEAM RAIL
-----	POWER LINE
-----	GUARD RAIL
-----	NEW DRAIN PIPE
-----	OLD DRAIN PIPE

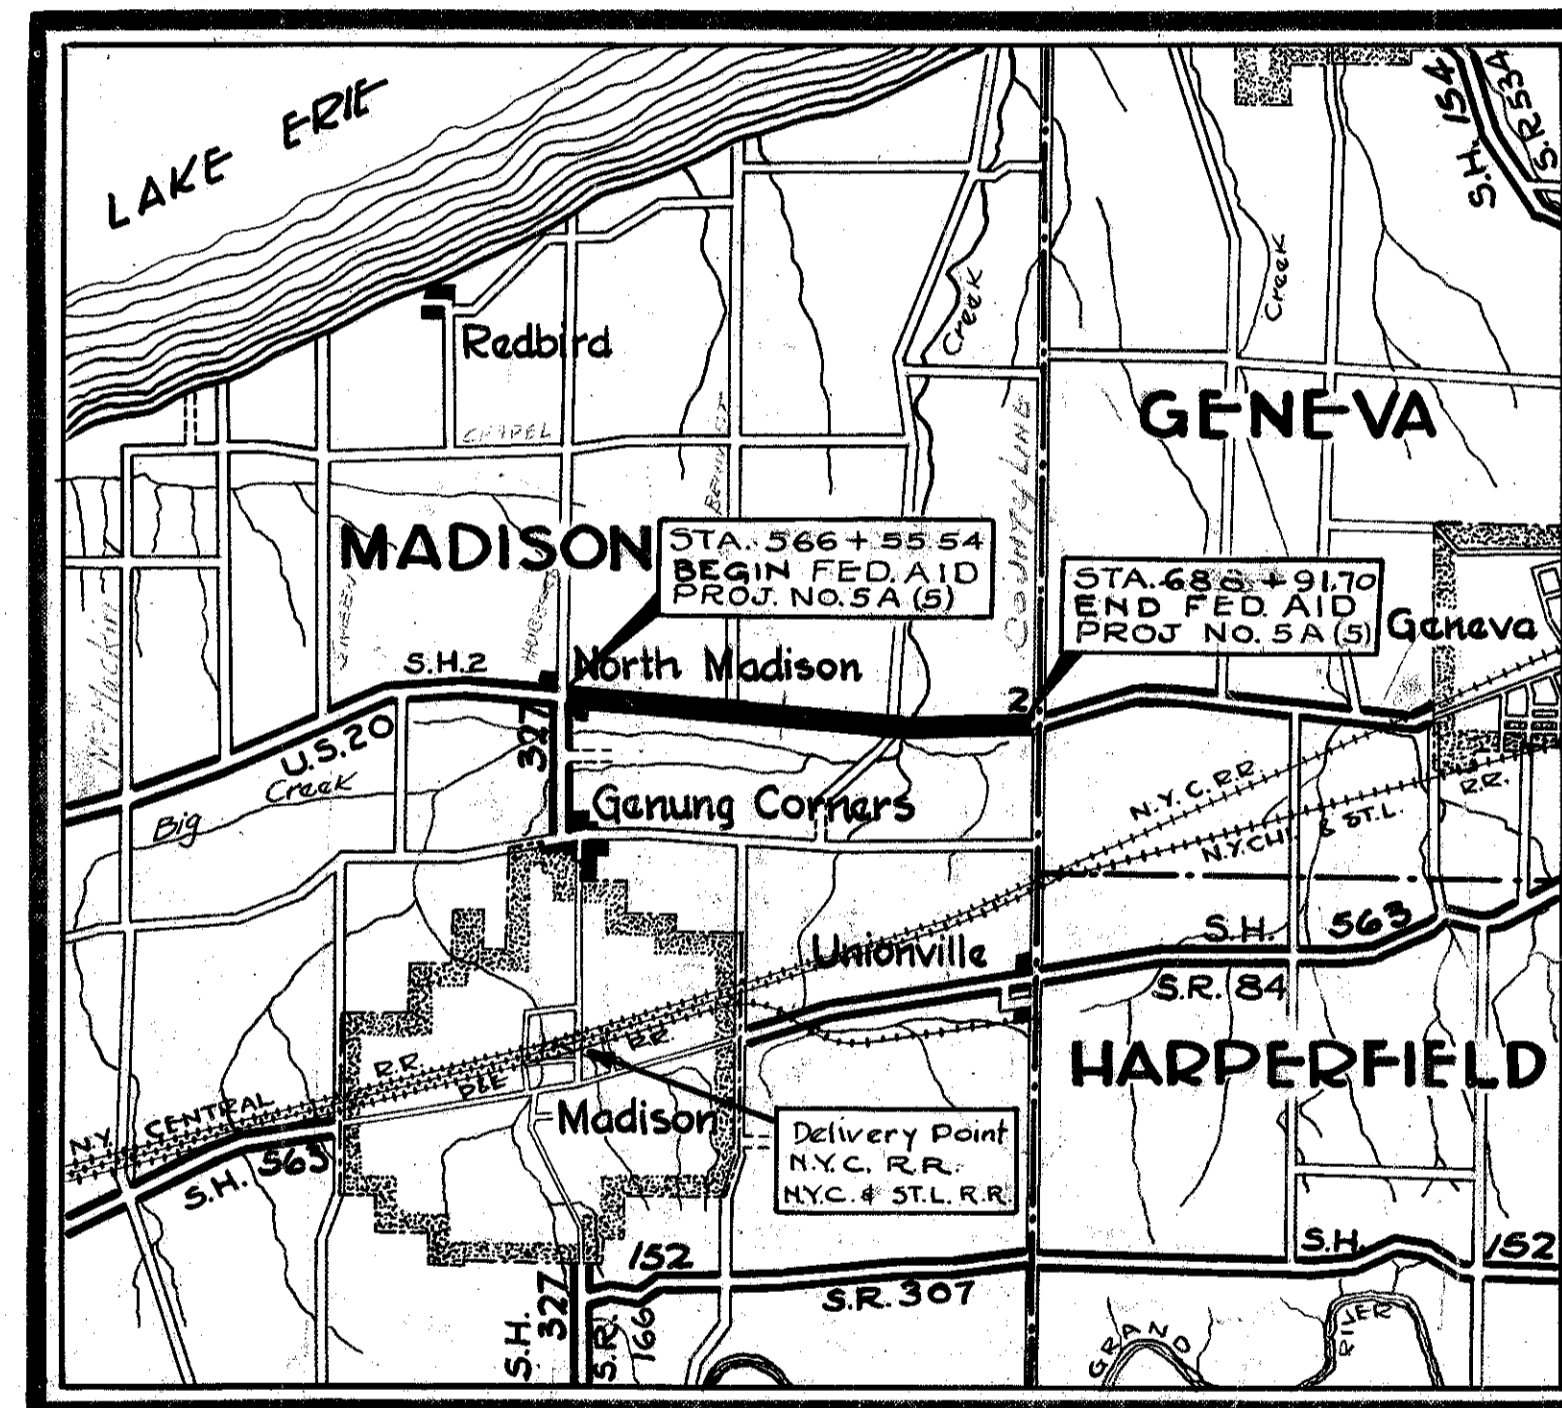

AVERAGE HAUL = 3.5 MILES

LOCATION PLAN

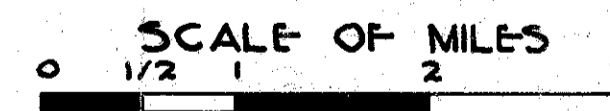

PORTION TO BE IMPROVED
 STATE HIGHWAYS
 COUNTY ROADS

SCALES


- 1:50 PLAN
- 1:50 VERTICAL PROFILE
- 1:50 HORIZONTAL PROFILE
- 1:50 CROSS SECTIONS

INDEX OF SHEETS

Title Page	1
Typical Sections	2-3
Joint Sheets	3-A, 3-B, 3-C, 3-D
Curve Table - Intersections and C.B. Details	4-5-6-7
Plan Sheets	8-21
Cross Sections	22-34
Sewer Outfall	35-36
D.W. Details	37-38
Tree Protection	39
Structures	40-41
Summary	42-43

LINE INDEX

Beginning of Project	566+55.54
End of Project	688+91.70
No Additions or Deductions	
Net Length	= 12236.16 Lin. Ft. or 2.317 Miles.

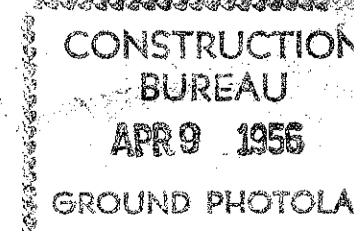

The Standard Specifications of the State of Ohio, Department of Highways, including changes and supplemental specifications listed in the proposal, shall govern this improvement.

I hereby approve these plans and declare that the making of this improvement will not require the closing to traffic of the highway. Ample provision will be made for the maintenance and safety as shown on the plans and estimates.

The necessary right of way for this improvement will be provided by the State of Ohio.

Approved Frank P. Williams P.E. 862
Date 7-26-40 Resident Division Deputy Director

Approved J. B. Deam P.E. 25
Date 8-6-40 Chief Engineer, Location and Right of Way

Approved _____
Date _____ Chief Engineer, Bureau of Maintenance

Approved W. H. Newman P.E. 2629
Date 8/5/40 Chief Engineer, Bureau of Bridges

Approved H. B. Deam
Date 8-6-40 First Assistant Director and Chief Engineer

Approved W. A. Bennett
Date 8-6-40 Director of Highways

SUPPLEMENT PRINTS OF STANDARD CONSTRUCTION DRAWINGS			
Drawing No.	Date	Drawing No.	Date
L-1	2-16-38		
E-5 No.1	8-25-39	T-8 C.B. No. 6	11-1-39
B-T-71R	7-11-38	T-8 C.B. No. 13-A	7-1-40
S-27 P.C. 2	3-1-39	T-70-TiE No.1	10-1933
I-1, 2, 3, 4, & 5	3-1-39	L-2	2-10-38
I-8 C B 1-2 & 2-2	11-24-39		
I-8 C B 2-3 & 2-4	11-1-39		
I-8 M.H. No.1	3-1-39		
G-7.07	10-1933		
B-T-50-70-71E No.1	10-1933		
B-T-71E No.1	10-1933		

SUPPLEMENTAL SPECIFICATIONS			
Drawing No.	Date	Drawing No.	Date
M-110.11	REV. 9-16-40		
M-110.12	REV. 7-25-40		
M-110.23	ADD. 11-40		
E-305	REV. 2-15-40		

000802

RECOMMENDED FOR APPROVAL

DISTRICT ENGINEER
PUBLIC ROADS ADMINISTRATION
FEDERAL WORKS AGENCY

APPROVED

COMMISSIONER
PUBLIC ROADS ADMINISTRATION
FEDERAL WORKS AGENCY

TITLE SHEET