



DETAIL OF SPECIAL MANHOLE

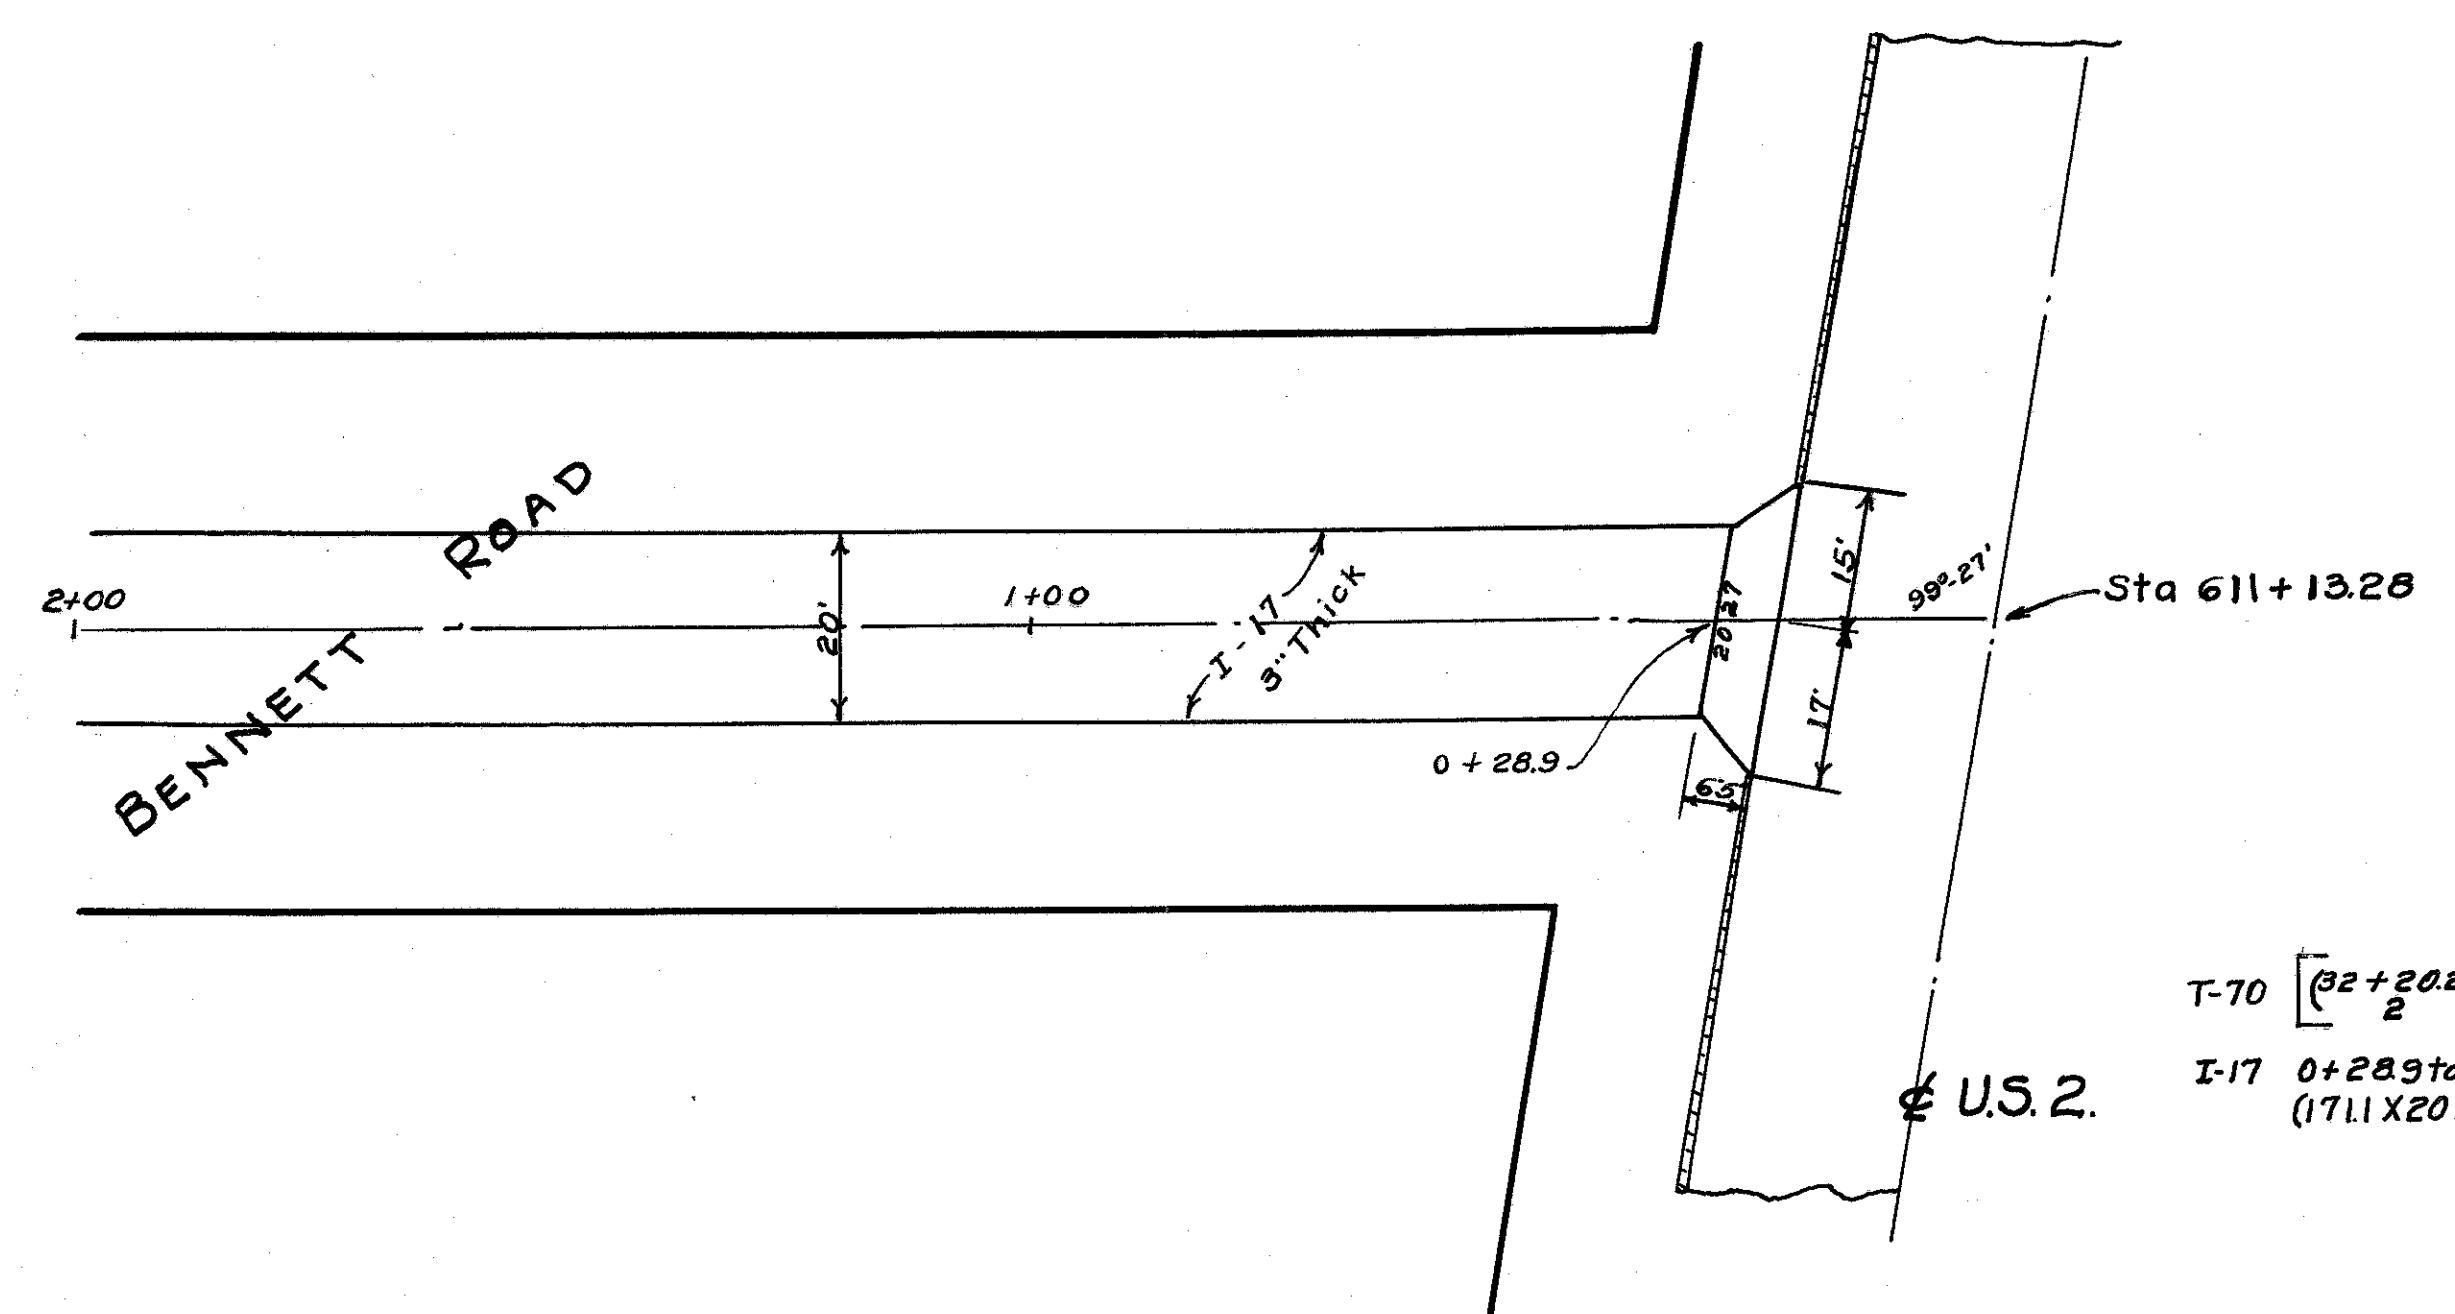

T-70 $\frac{(32 + 20.27 \times 6) + (320 \times 5)}{2} \div 9 = 19.2 \text{ Sq. Yds.}$
 I-17 $\frac{0 + 28.9 \text{ to } 2+00 = 171.1 \text{ Lin. Ft.}}{(171.1 \times 20 \times 25) \div 27} = 31.7 \text{ Cu. Yds.}$

**INTERSECTION
STA. 611+13.23
BENNETT ROAD**
 T 70 (6') 19.2 Sq. Yds.
 I-17 (3') 31.7 Cu. Yds.
 Embankment 44.2 Cu. Yds.
 Deduct Curb - 3.2 Lin. Ft.

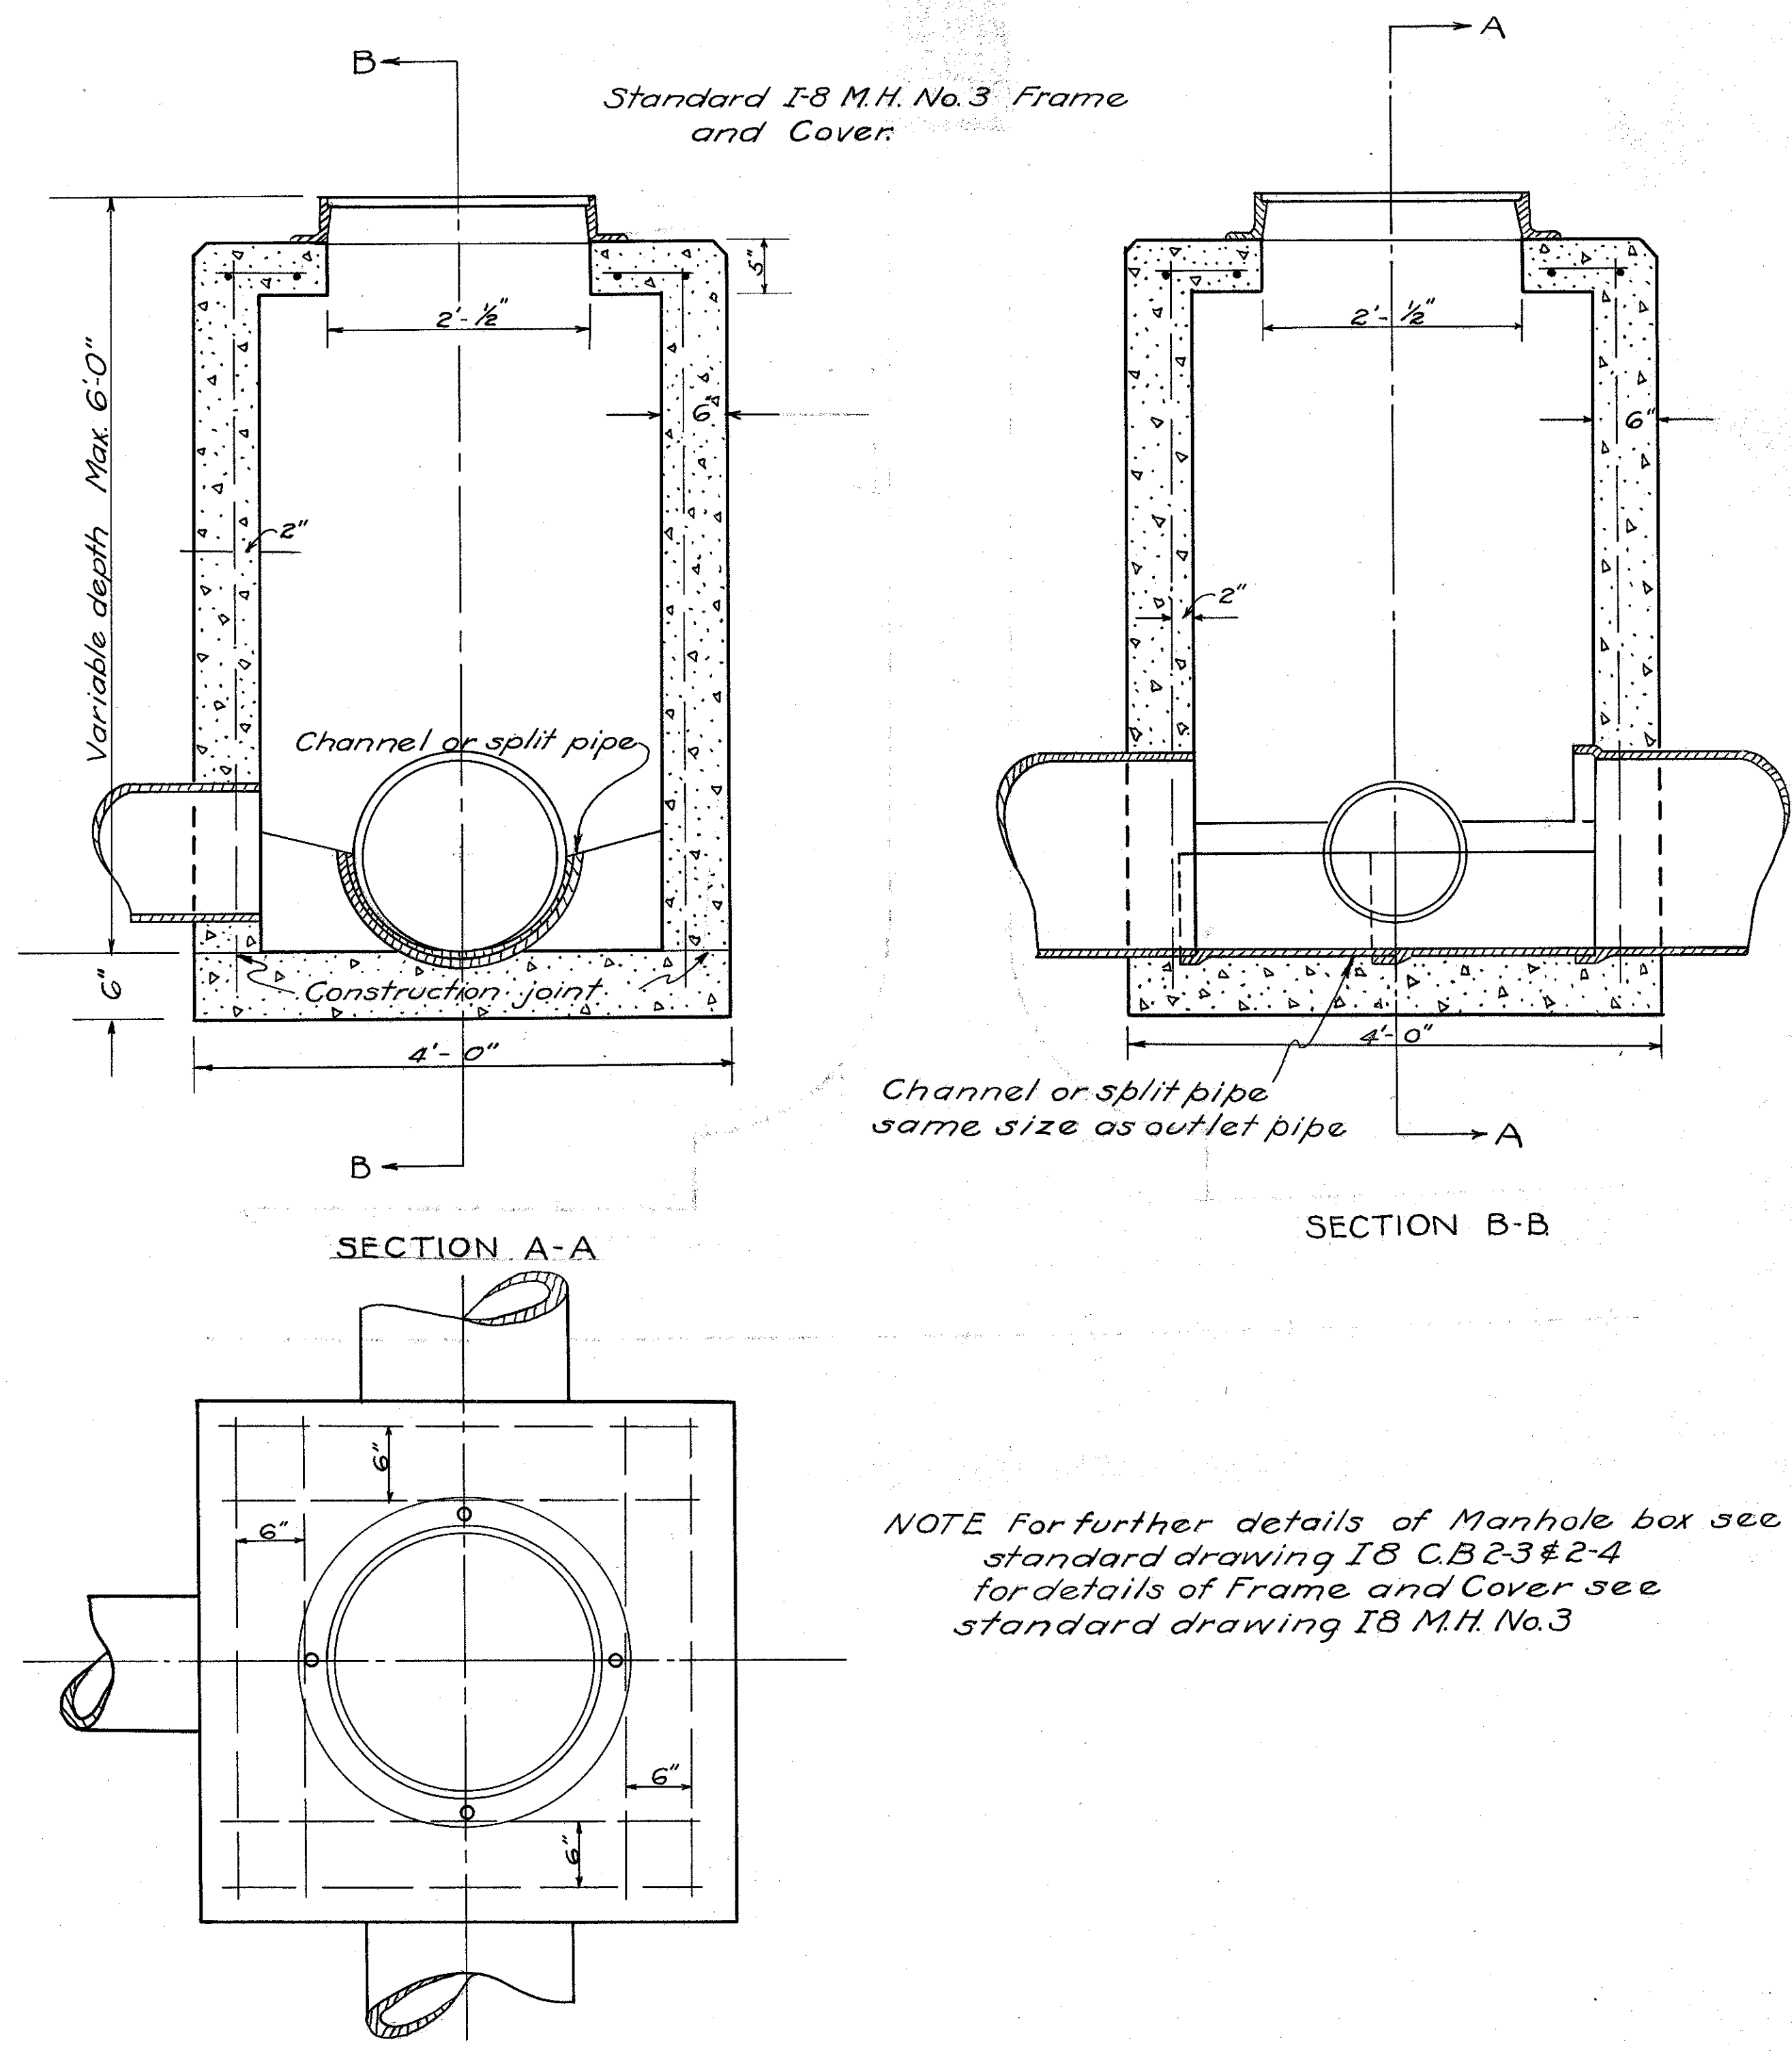