



APPROACH SLABS
 BRIDGE STA. 658+39.26

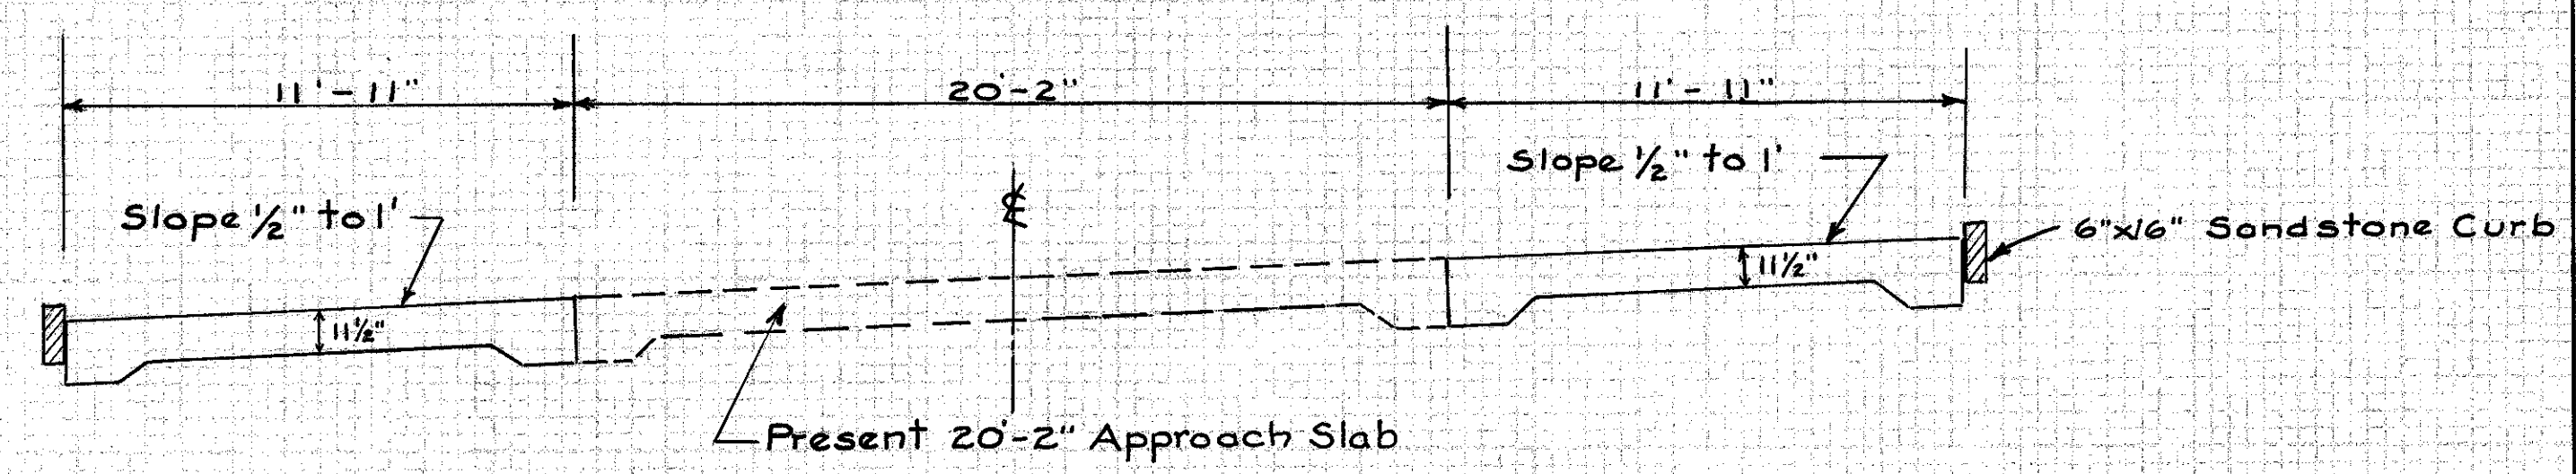

Estimated Quantities
 I-11 Additional 6" x 16" Sandstone Curb (4 x 18) = 72 Lin. Ft.
 S-5 Approach Slab [4 x (18 x 11'-11")] ÷ 9 = 95.3 Sq. Yds.

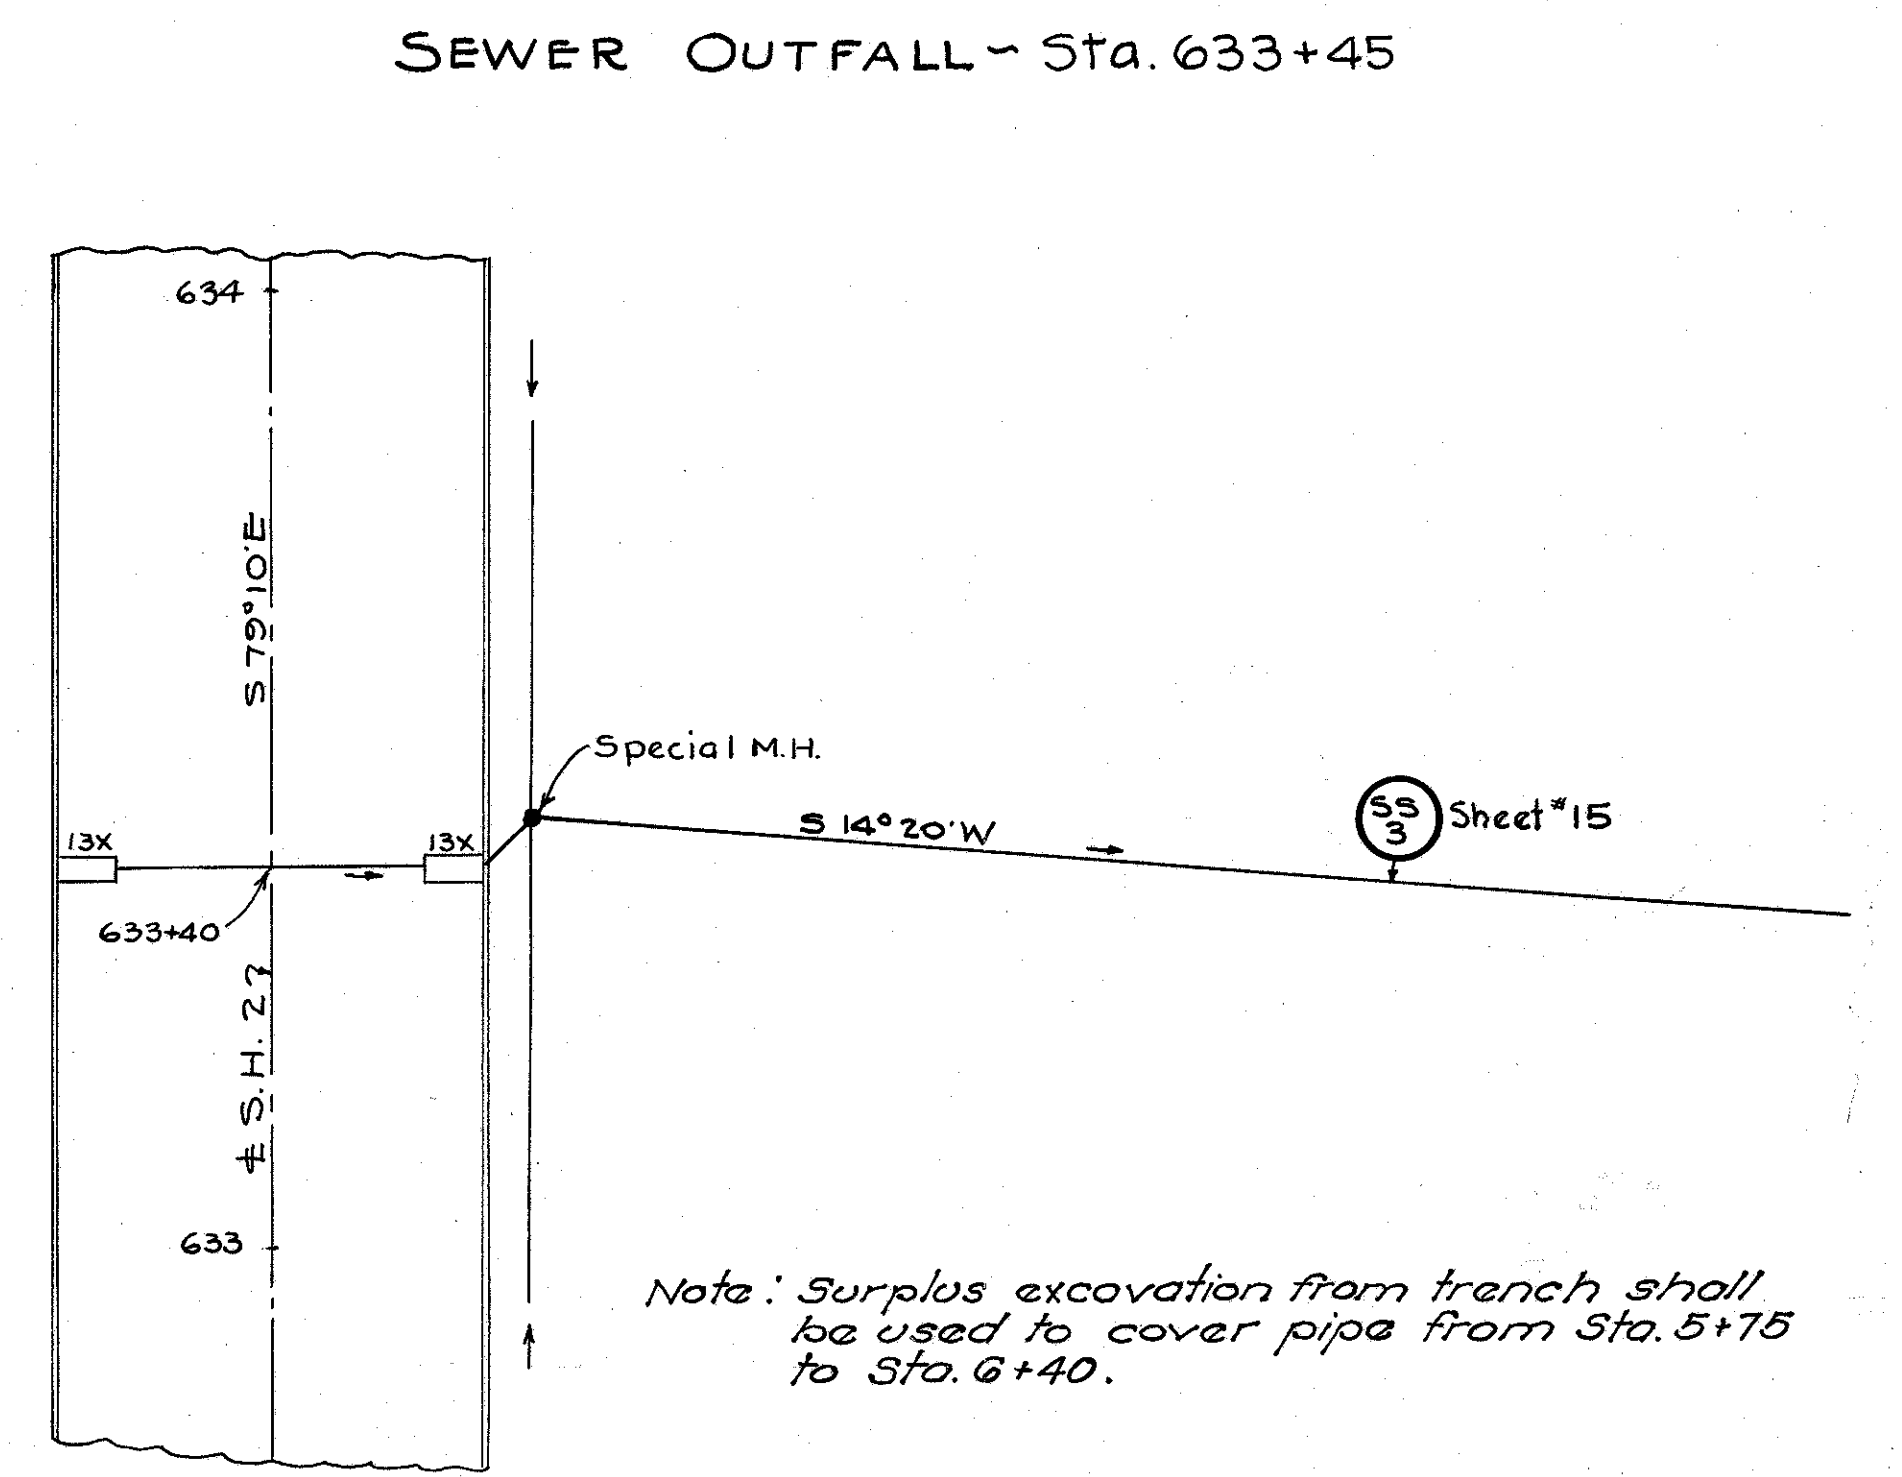