
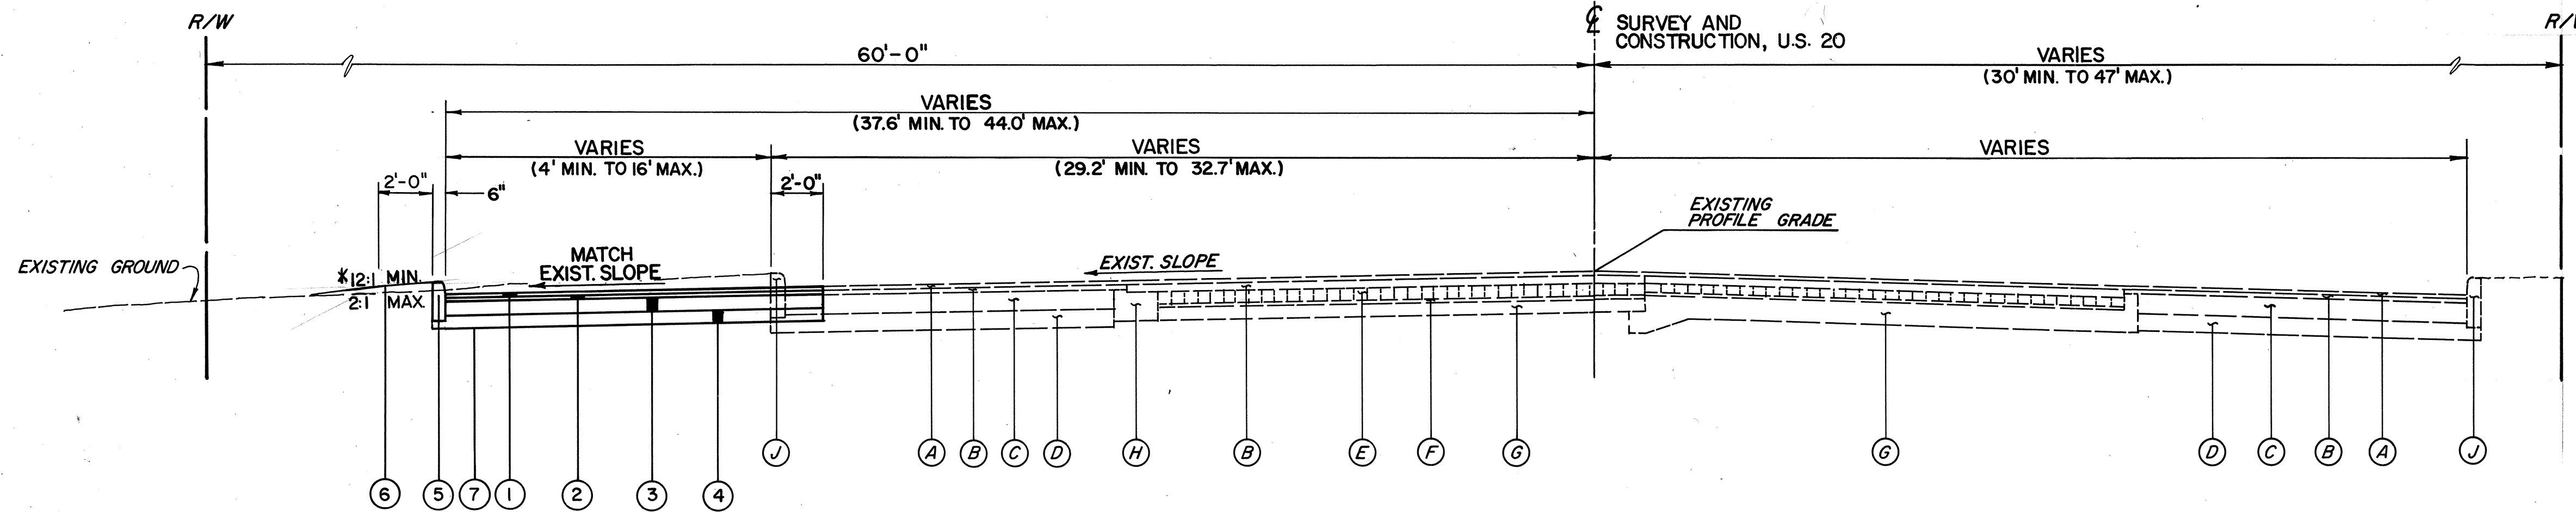


TYPICAL SECTIONS

TYPE 404 ON 304

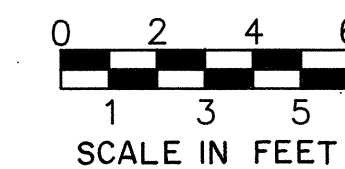


NORMAL SECTION


U.S. 20 STA. 9+58 TO STA. 17+24 = 766 LF.

* SEE SECTIONS FOR CROSS SLOPES

GUARDRAIL TO BE INSTALLED STA. 15+88 TO STA. 17+36
SEE SHEET No. 12

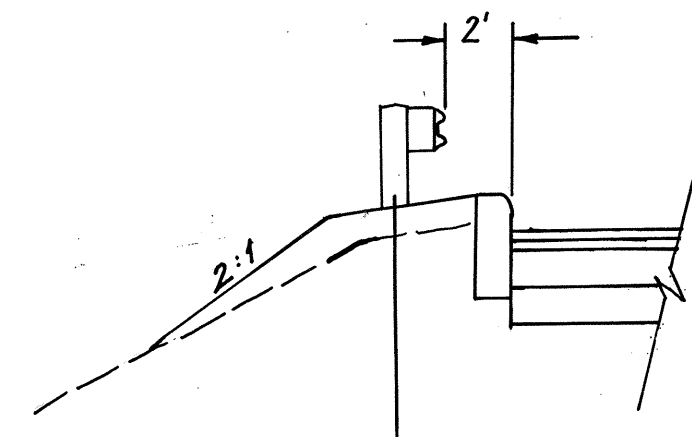

ITEM 606 GUARDRAIL, TYPE 5

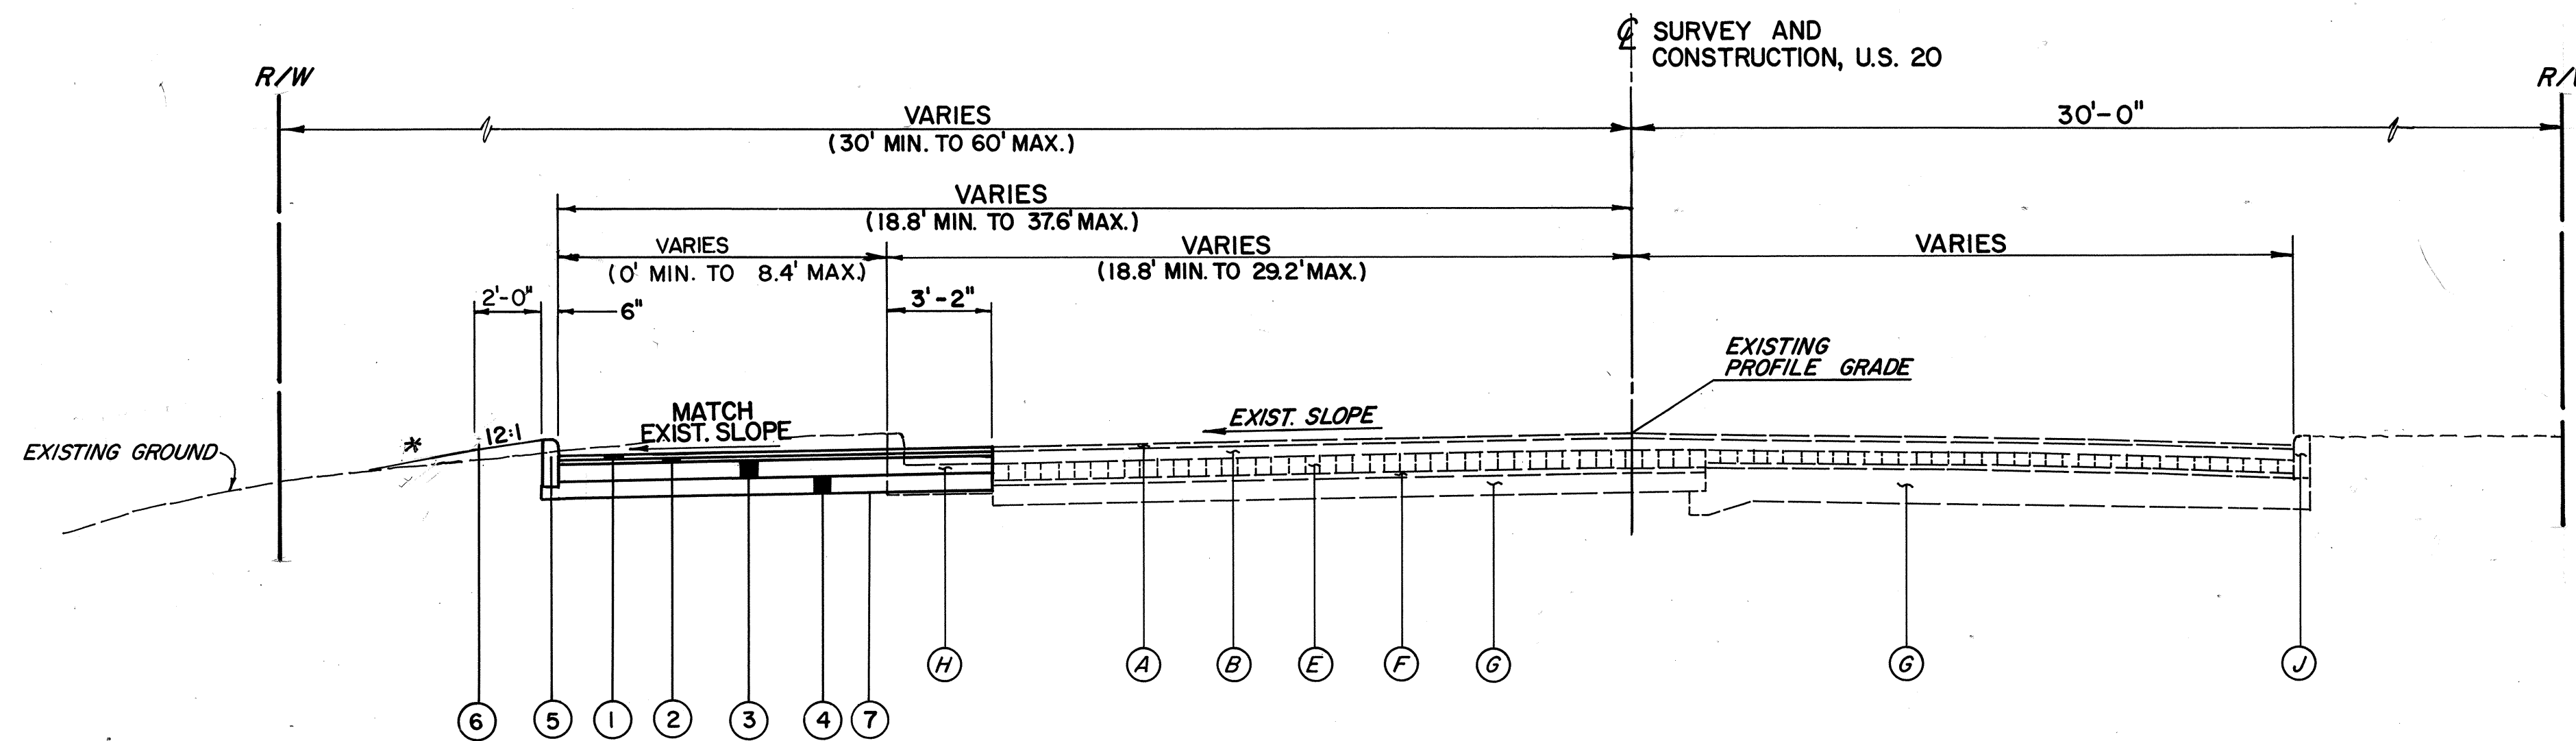

NORMAL SECTION

U.S. 20 STA. 17+24 TO STA. 19+25 = 201 LF.

LEGEND

- ① ITEM 404 1-1/4" ASPHALT CONCRETE, AC-20
 - ② ITEM 402 1-3/4" ASPHALT CONCRETE, AC-20
 - ③ ITEM 301 8-1/2" BITUMINOUS AGGREGATE BASE, AC-20
 - ④ ITEM 304 6" AGGREGATE BASE, AS PER PLAN
 - ⑤ ITEM 609 CURB, TYPE 6
 - ⑥ ITEM 659 SEEDING AND MULCHING
 - ⑦ ITEM 203 SUBGRADE COMPACTION
-
- Ⓐ EXISTING ASPHALT CONCRETE SURFACE COURSE
 - Ⓑ EXISTING ASPHALT CONCRETE
 - Ⓒ EXISTING AGGREGATE BASE COURSES
 - Ⓓ EXISTING SUBBASE
 - Ⓔ EXISTING BRICK
 - Ⓕ EXISTING SAND CUSHION
 - Ⓖ EXISTING CONCRETE BASE
 - Ⓗ EXISTING CONCRETE CURB AND GUTTER
 - Ⓙ EXISTING CONCRETE CURB