



TYPICAL SECTIONS

TYPE 404 ON 304

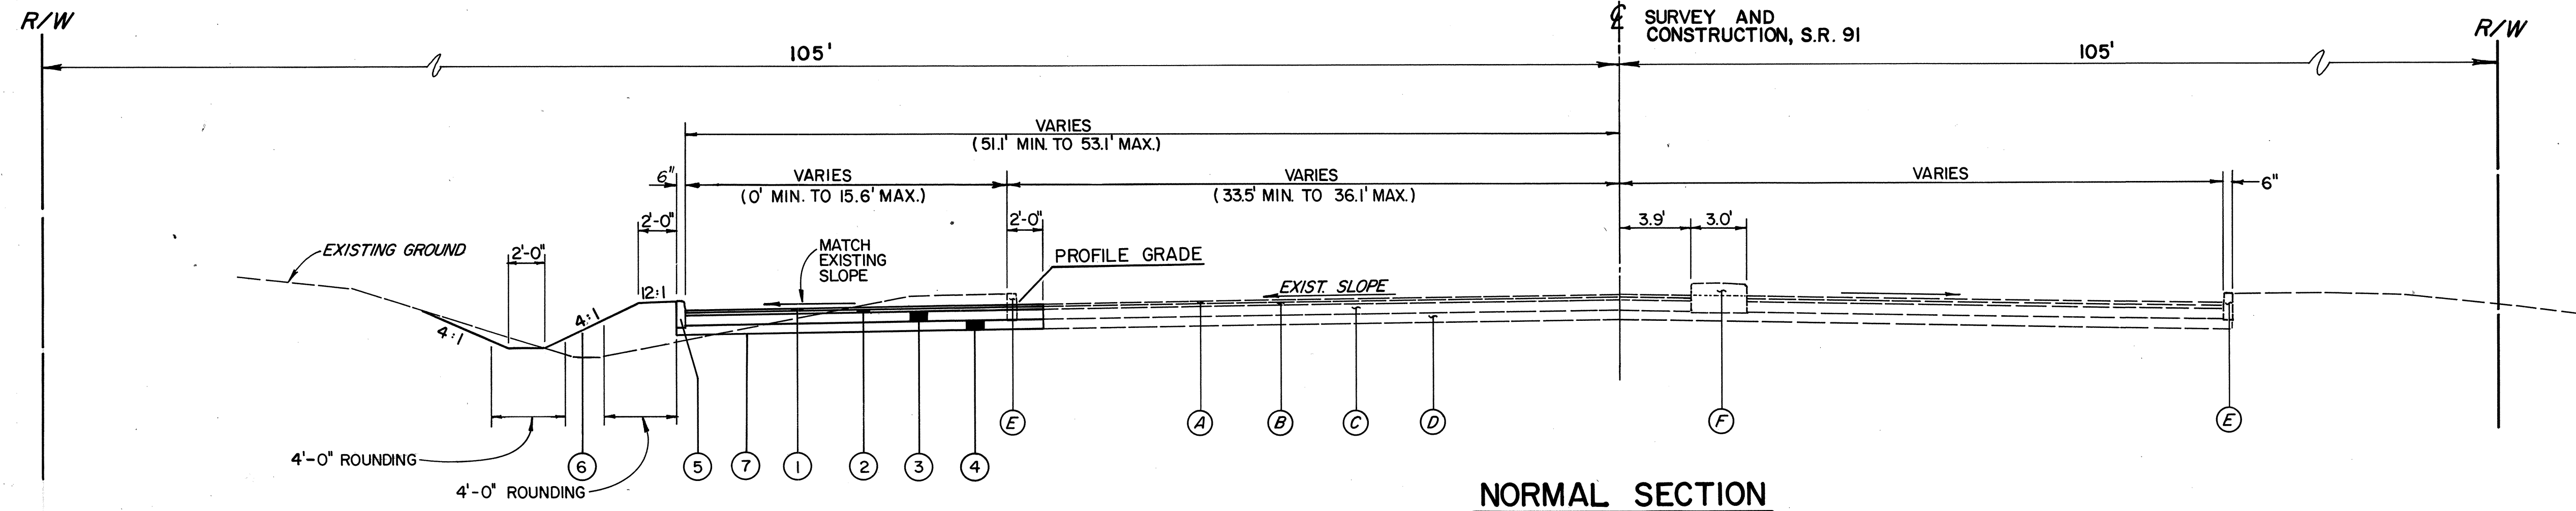

NORMAL SECTION
S.R. 91 STA. 201 + 52 TO STA. 202 + 34 = 82 LF

- LEGEND**
- ① ITEM 404 1-1/4" ASPHALT CONCRETE, AC-20
 - ② ITEM 402 1-3/4" ASPHALT CONCRETE, AC-20
 - ③ ITEM 301 8-1/2" BITUMINOUS AGGREGATE BASE, AC-20
 - ④ ITEM 304 6" AGGREGATE BASE, AS PER PLAN
 - ⑤ ITEM 609 CURB, TYPE 6
 - ⑥ ITEM 659 SEEDING AND MULCHING
 - ⑦ ITEM 203 SUBGRADE COMPACTION
-
- Ⓐ EXISTING ASPHALT CONCRETE SURFACE COURSE
 - Ⓑ EXISTING ASPHALT CONCRETE LEVELING COURSE
 - Ⓒ EXISTING BITUMINOUS AGGREGATE BASE
 - Ⓓ EXISTING SUBBASE
 - Ⓔ EXISTING CONCRETE CURB
 - Ⓕ EXISTING CONCRETE MEDIAN (STA. 202 + 14.5 TO 204 + 85.5)
 - Ⓖ EXISTING GRASS MEDIAN W/ CONG. CURBS (STA. 204 + 85.5 TO 206 + 00)
 - Ⓖ EXISTING AGGREGATE BASE

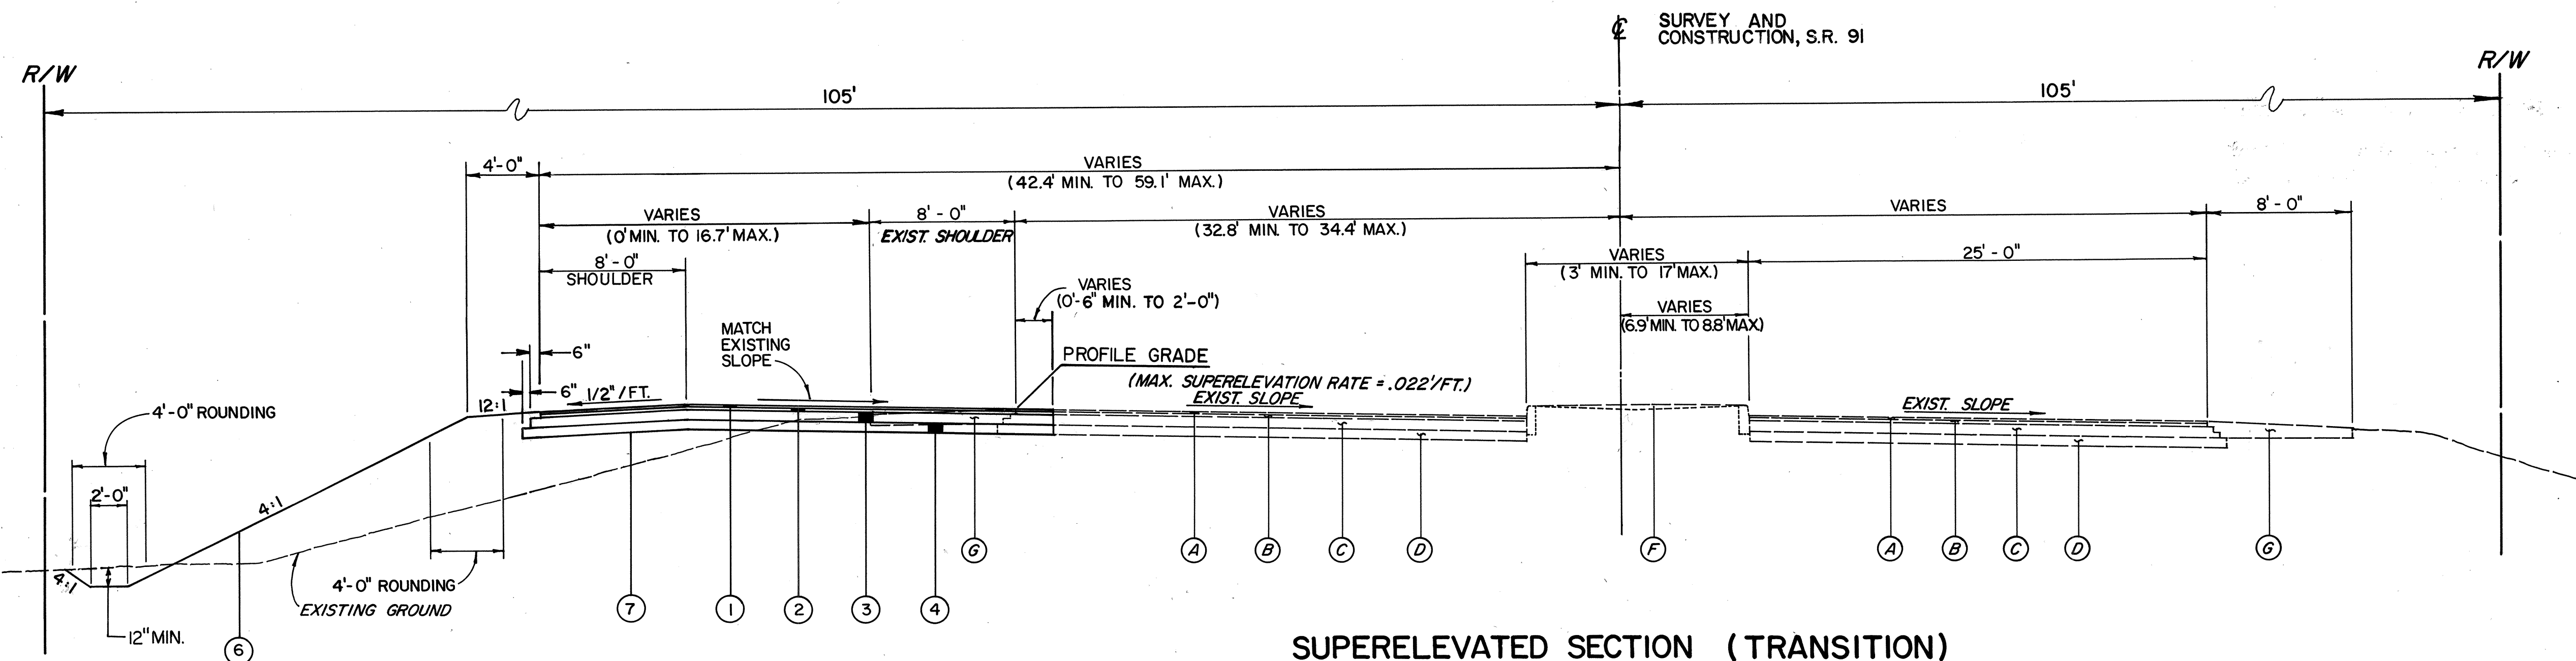

SUPERELEVATED SECTION (TRANSITION)
S.R. 91 STA. 202 + 34 TO STA. 206 + 00 = 366 LF
(SEE CROSS-SECTIONS FOR ELEVATIONS)