

877
91 #

CC-3 #16

STATE OF OHIO DEPARTMENT OF TRANSPORTATION

STATE JOB
NO. 12737(0)


U-(69)
BRF*(69)

FHWA REGION	STATE	PROJECT
5	OHIO	U-(69);BRF-(69)

LAKE COUNTY
LAK-20-5.60

CONVENTIONAL SIGNS

- CORPORATION LINE
- CENTER LINE
- PROPERTY LINE
- EXISTING WATER LINES
- EXISTING GAS LINES
- EXISTING SANITARY SEWERS/OVER EXISTING STORM
- EXISTING UNDERGROUND TELEPHONE CONDUIT
- RAILROADS
- EXISTING RIGHT-OF-WAY
- PROPOSED RIGHT-OF-WAY
- FENCE (EXISTING)
- EXISTING GUARD RAIL
- PROPOSED GUARD RAIL
- POLE LINE (POWER, TELEPHONE, TELEGRAPH)
- EXISTING TREES, STUMPS
- TEMPORARY EASEMENTS
- WORK LIMITS
- EXISTING STORM SEWER
- EXISTING TREES, STUMPS REMOVED
- EXISTING SANITARY SEWERS
- ALLOTMENT LINE

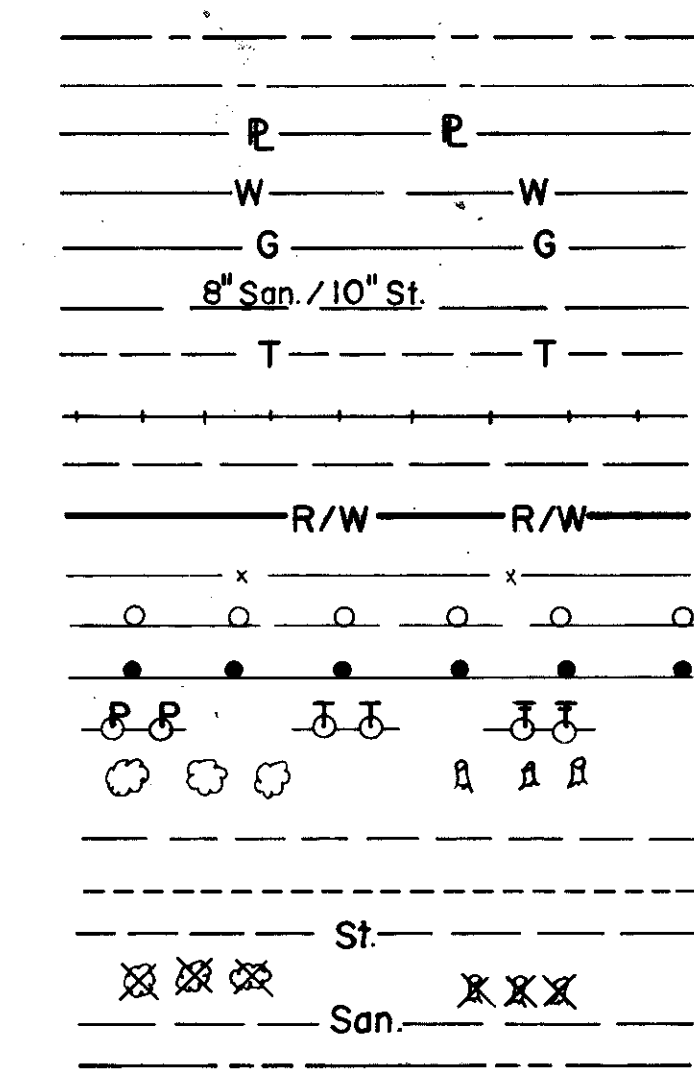


INDEX

- TITLE SHEET
- CENTERLINE SURVEY PLAT
- PROPERTY MAP
- SUMMARY OF ADDITIONAL RIGHT OF WAY
- VINE STREET PLAN
- ERIE STREET PLAN
- U.S.R. 20 PLAN

- 1
- 2
- 3
- 4
- 5-6
- 7-10

LAK - 20 - 5.60

LAKE COUNTY CITY OF WILLOUGHBY

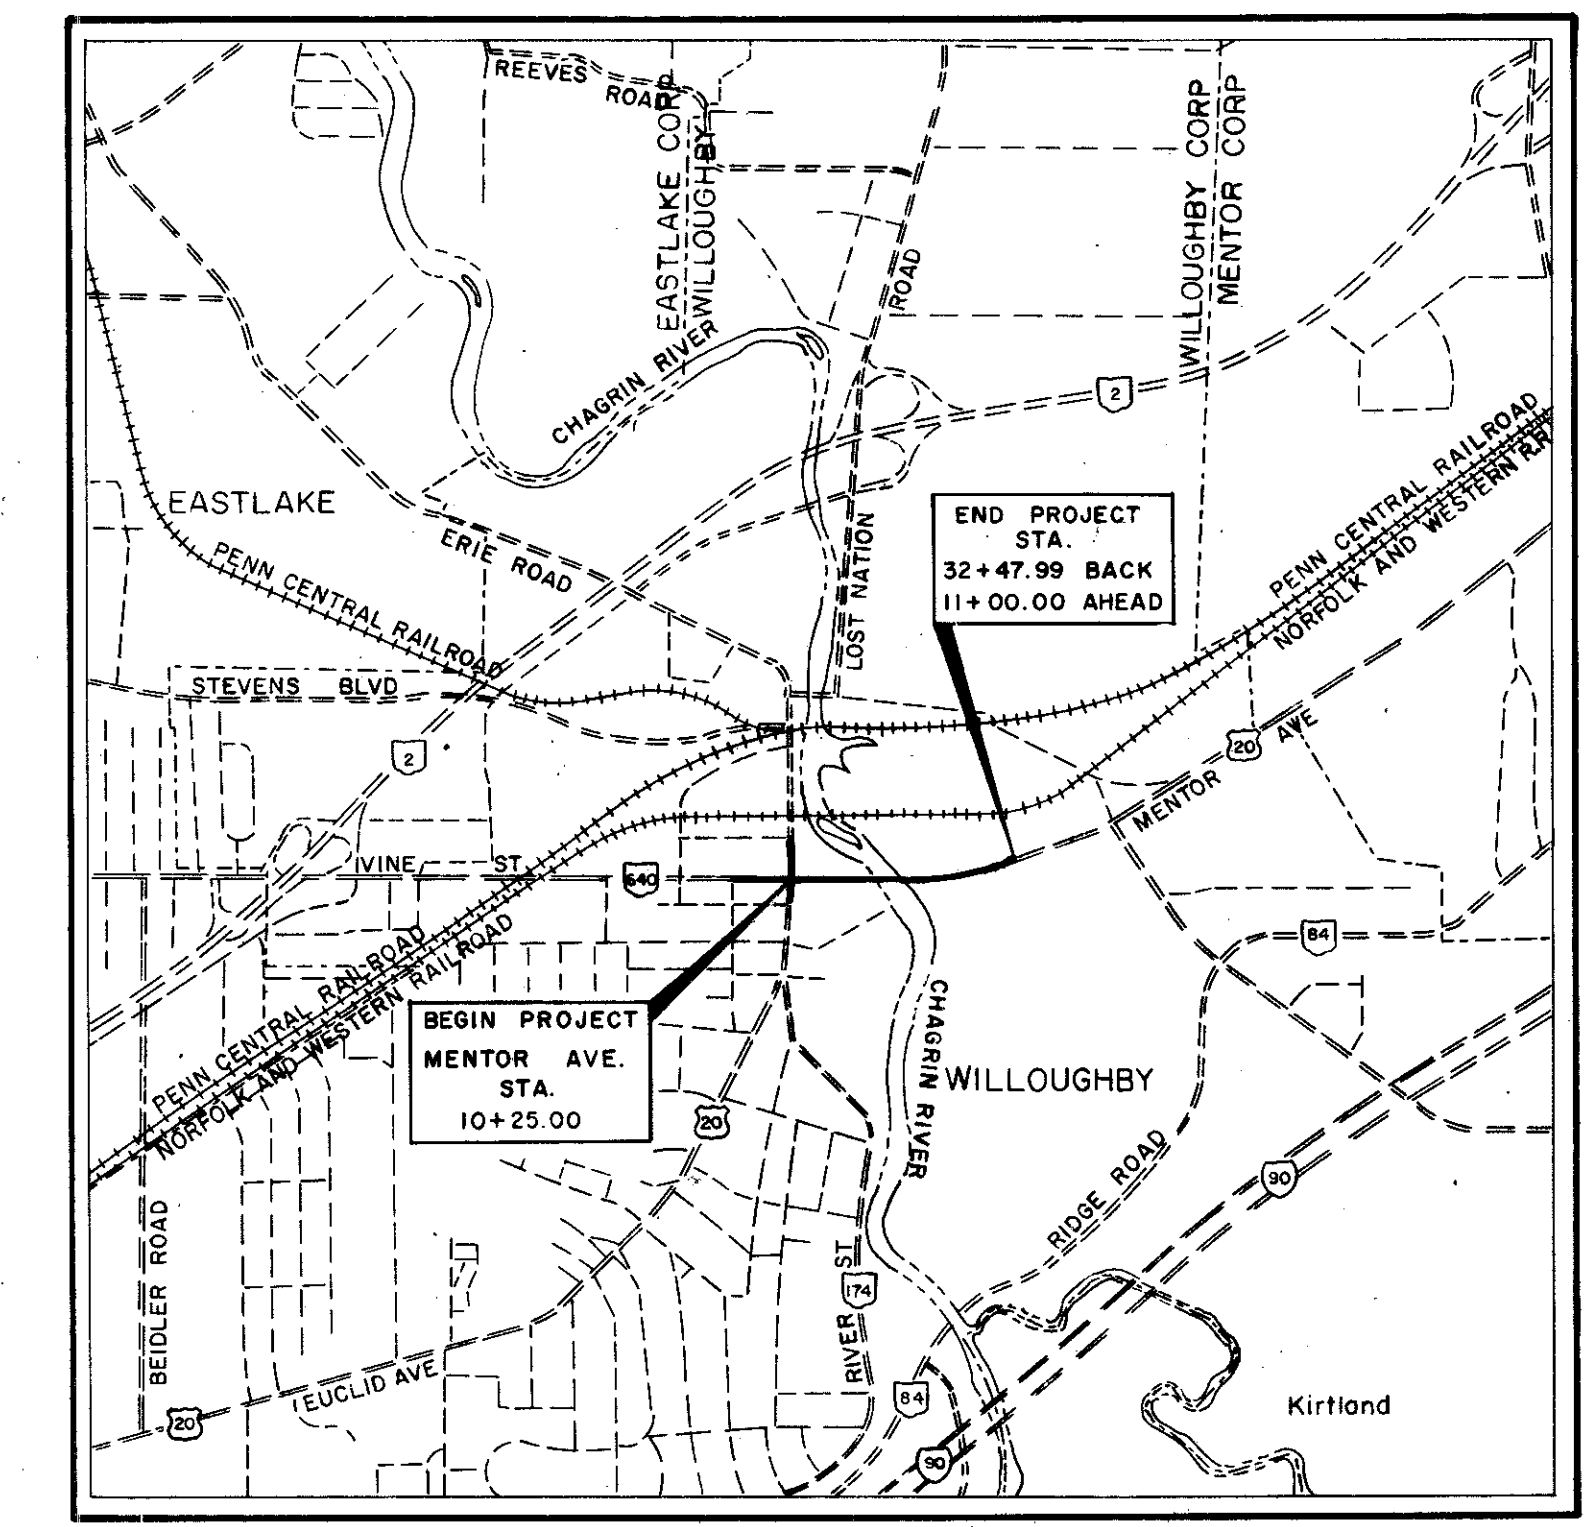

Project designation LAK-20-5.60 appearing throughout this plan shall be considered to read LAK-20-5.56

1977 SPECIFICATIONS

The standard specifications of the State of Ohio, Department of Transportation including changes and supplemental specifications listed in the proposal shall govern this improvement.

The Right-of-Way for this improvement will be provided by the State of Ohio. I hereby approve these plans and declare that the making of this improvement will not require the closing to traffic of the highway and that detours will be provided as indicated on the plans.

- APPROVED: _____
DATE: _____ CITY ENGINEER
- APPROVED: _____
DATE: _____ COUNTY ENGINEER
- APPROVED: _____
DATE: _____ DISTRICT DEPUTY DIRECTOR OF TRANSPORTATION
- APPROVED: _____
DATE: _____ ENGINEER, BUREAU OF BRIDGES AND STRUCTURAL DESIGN
- APPROVED: _____
DATE: _____ CHIEF ENGINEER, PLANNING AND DESIGN
- APPROVED: _____
DATE: _____ DIRECTOR, DEPARTMENT OF TRANSPORTATION

LINE DATA

PROJECT LENGTH
STA. 10+25.00 TO STA. 32+47.99 = 2222.99 L.F. = 0.421 MI.

WORK LENGTH

- VINE STREET
STA. 4+45.00 TO STA. 9+70.00 = 5 25 L.F.
- ERIE STREET
STA. 97+09.00 TO STA. 106+10.00 = 901.00 L.F.
- U.S. 20
STA. 10+25.00 TO STA. 32+47.99 BK. =
STA. 11+00.00 TO STA. 12+80.00 = 2402.99 L.F.
- TOTAL NET LENGTH OF WORK = 3828.99 L.F.**

SCALE

PLAN	0' = [Symbol] 20'
PROFILE (Horizontal)	0' = [Symbol] 20'
PROFILE (Vertical)	0' = [Symbol] 5'
CROSS SECTIONS	0' = [Symbol] 5'
CROSS SECTIONS	0' = [Symbol] 10'

STANDARD CONSTRUCTION DRAWINGS										SUPPLEMENTAL SPECS	
DWG. NO.	DATE	DWG. NO.	DATE	DWG. NO.	DATE	DWG. NO.	DATE	DWG. NO.	DATE	SPEC. NO.	DATE
44-1	3-4-74	44-1	3-4-74	44-15	1-21-76	TC-42-20	4-1-77	5107	1-11-74		
		44-1	3-4-74	44-16	4-16-73	TC-52-10	4-1-77	5108	1-11-74		
		44-1	3-4-74	1-2A	6-6-69	TC-52-20	4-1-77	5109	11-25-72		
		44-1	3-4-74	MC-1	6-13-69	TC-52-10	4-1-77	5110	8-29-74		
		44-1	3-4-74	MC-3	6-1-73	TC-52-10	4-1-77	5111	10-23-75		
		44-1	3-4-74	MC-4	7-26-76	TC-52-10	4-1-77	5112	11-8-74		
		44-1	3-4-74	MC-7	10-15-76	TC-52-10	4-1-77	5113	1-1-69		
AS-1-72-3182	6-30-72	GR-3B	1-1-74	HL-9	1-1-74	TC-84-30	3-5-77	808	1-1-71		
BP-10	1-3-75	GR-6	1-1-74	HL-10	1-1-74	TC-86-15	3-5-77	836	3-12-75		
MH-1	6-12-75	HY-4	1-1-74	HL-11	4-1-77	TC-86-20	3-5-77	1001	9-20-72		

PREPARED AND RECOMMENDED BY
FRANKLIN CONSULTANTS INC.

CONSULTING ENGINEERS
COLUMBUS, OHIO

FILE NO.	DATE OF LETTING
CONTRACT NO.	

**DEPARTMENT OF TRANSPORTATION
FEDERAL HIGHWAY ADMINISTRATION**

APPROVED: _____
DIVISION ADMINISTRATOR

DATE _____